


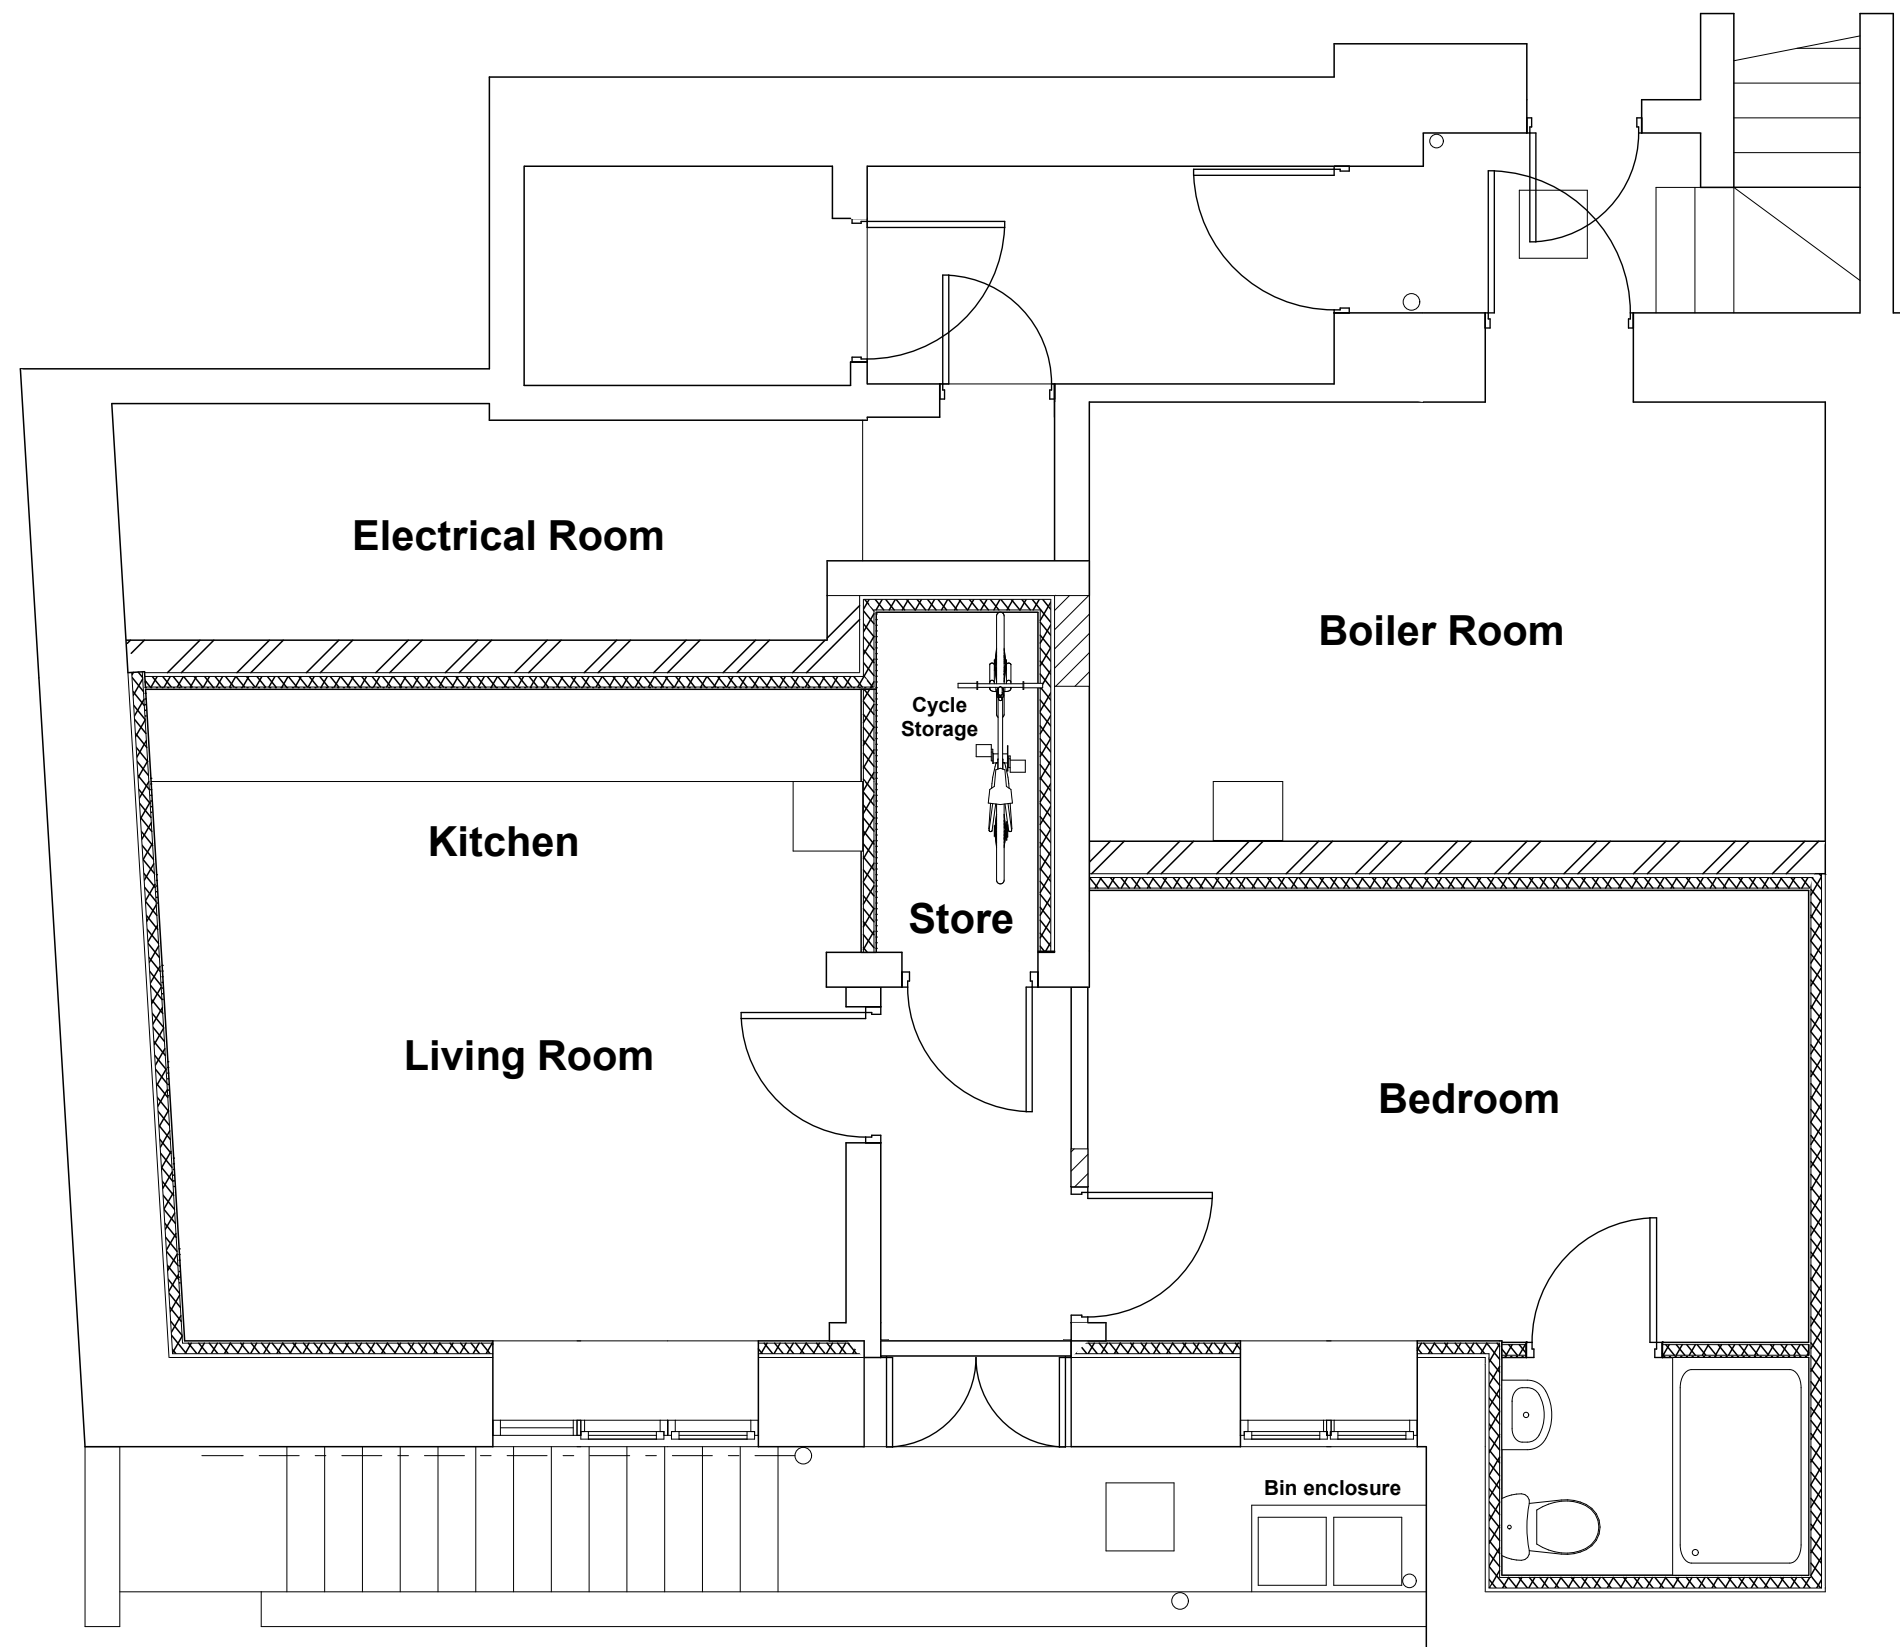

Proposed

Basement Plan

1:50



Proposed

Elevation

1:100

**Dryden
Wilkinson
Partnership** Architectural Design Consultants
Building Surveyors

NOTES

REVISIONS

CLIENT :	MR R FE RNLEY
JOB :	B SEMENT CONVERSION QUEENS COURT QUEENS SQU RE LONDON WC1N 3B

Scale : 1:50	JOB NO.
Date : MAY 2012	DWG. NO. LDS 2404 / 102
Rev Date :	Drawn by : SW Rev :
DWG :	PROPOSED FLOOR PL N
STATUS :	PL NNING

Tithe House, 35 Town Street, Horsforth, Leeds LS18 5LJ
Telephone 0113 258 1625 Fax 0113 239 0210
e-mail: enquiries@dwp-partners.co.uk