

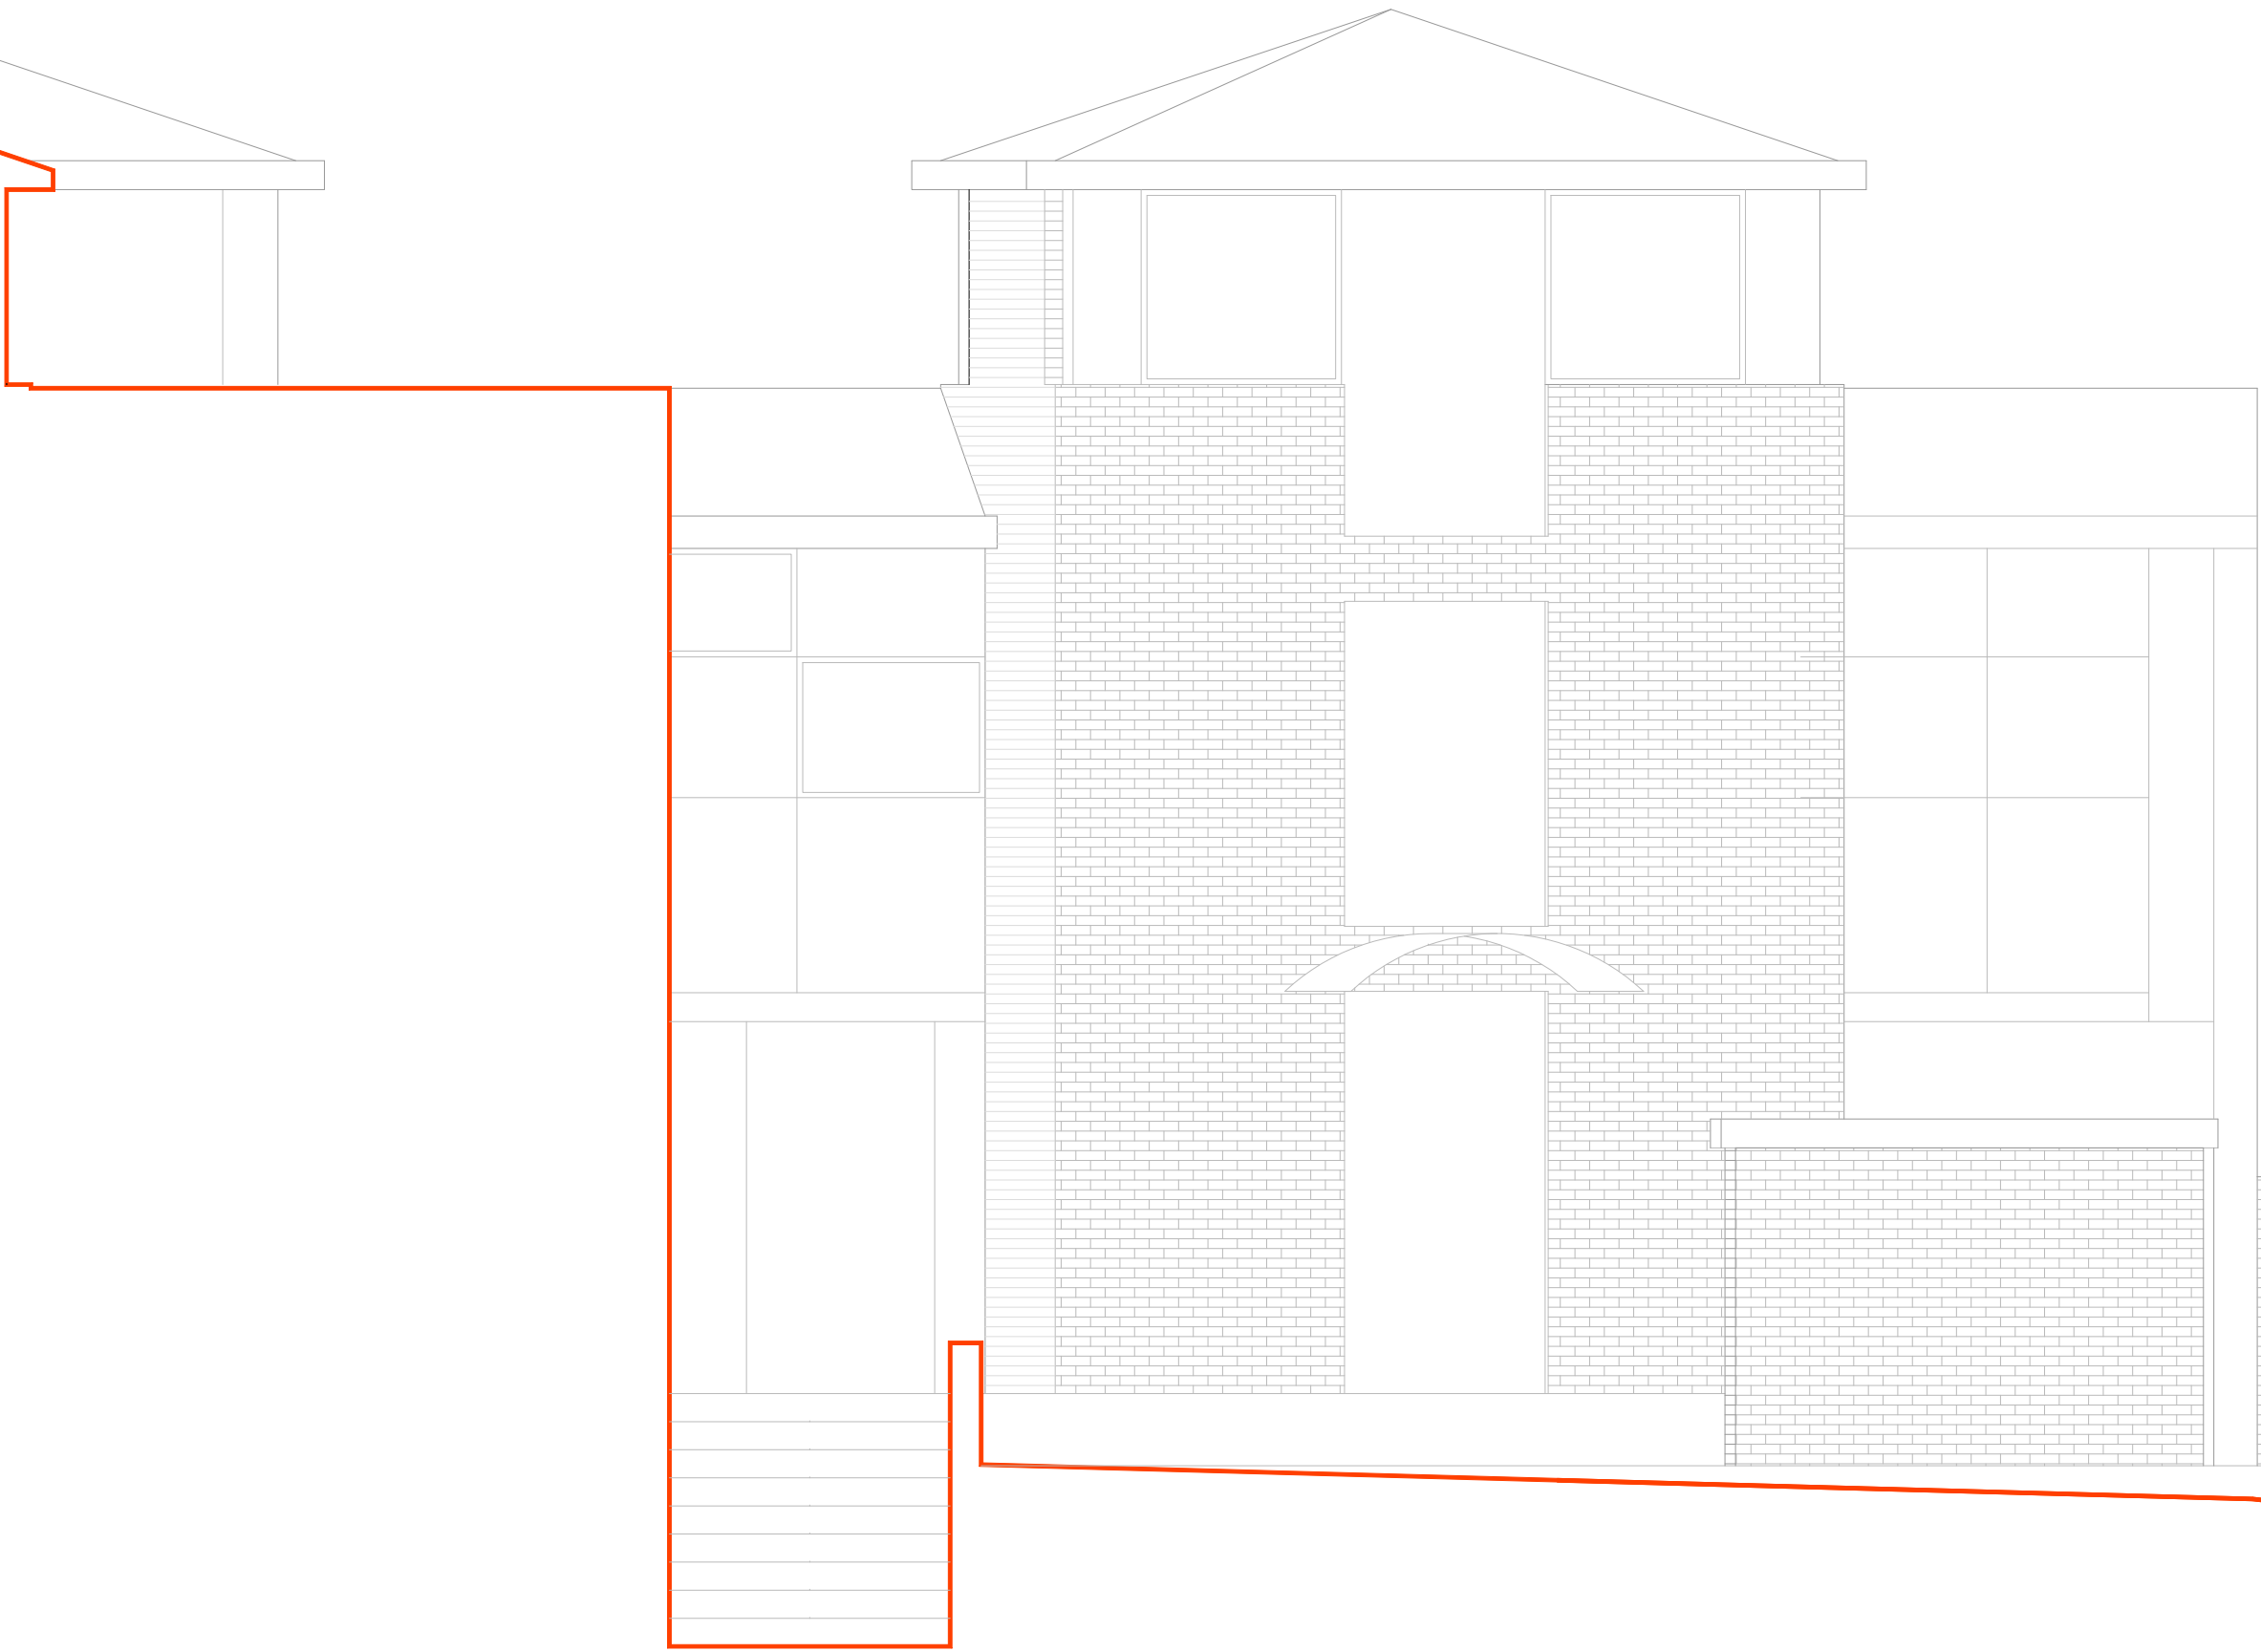


SE ELEVATION

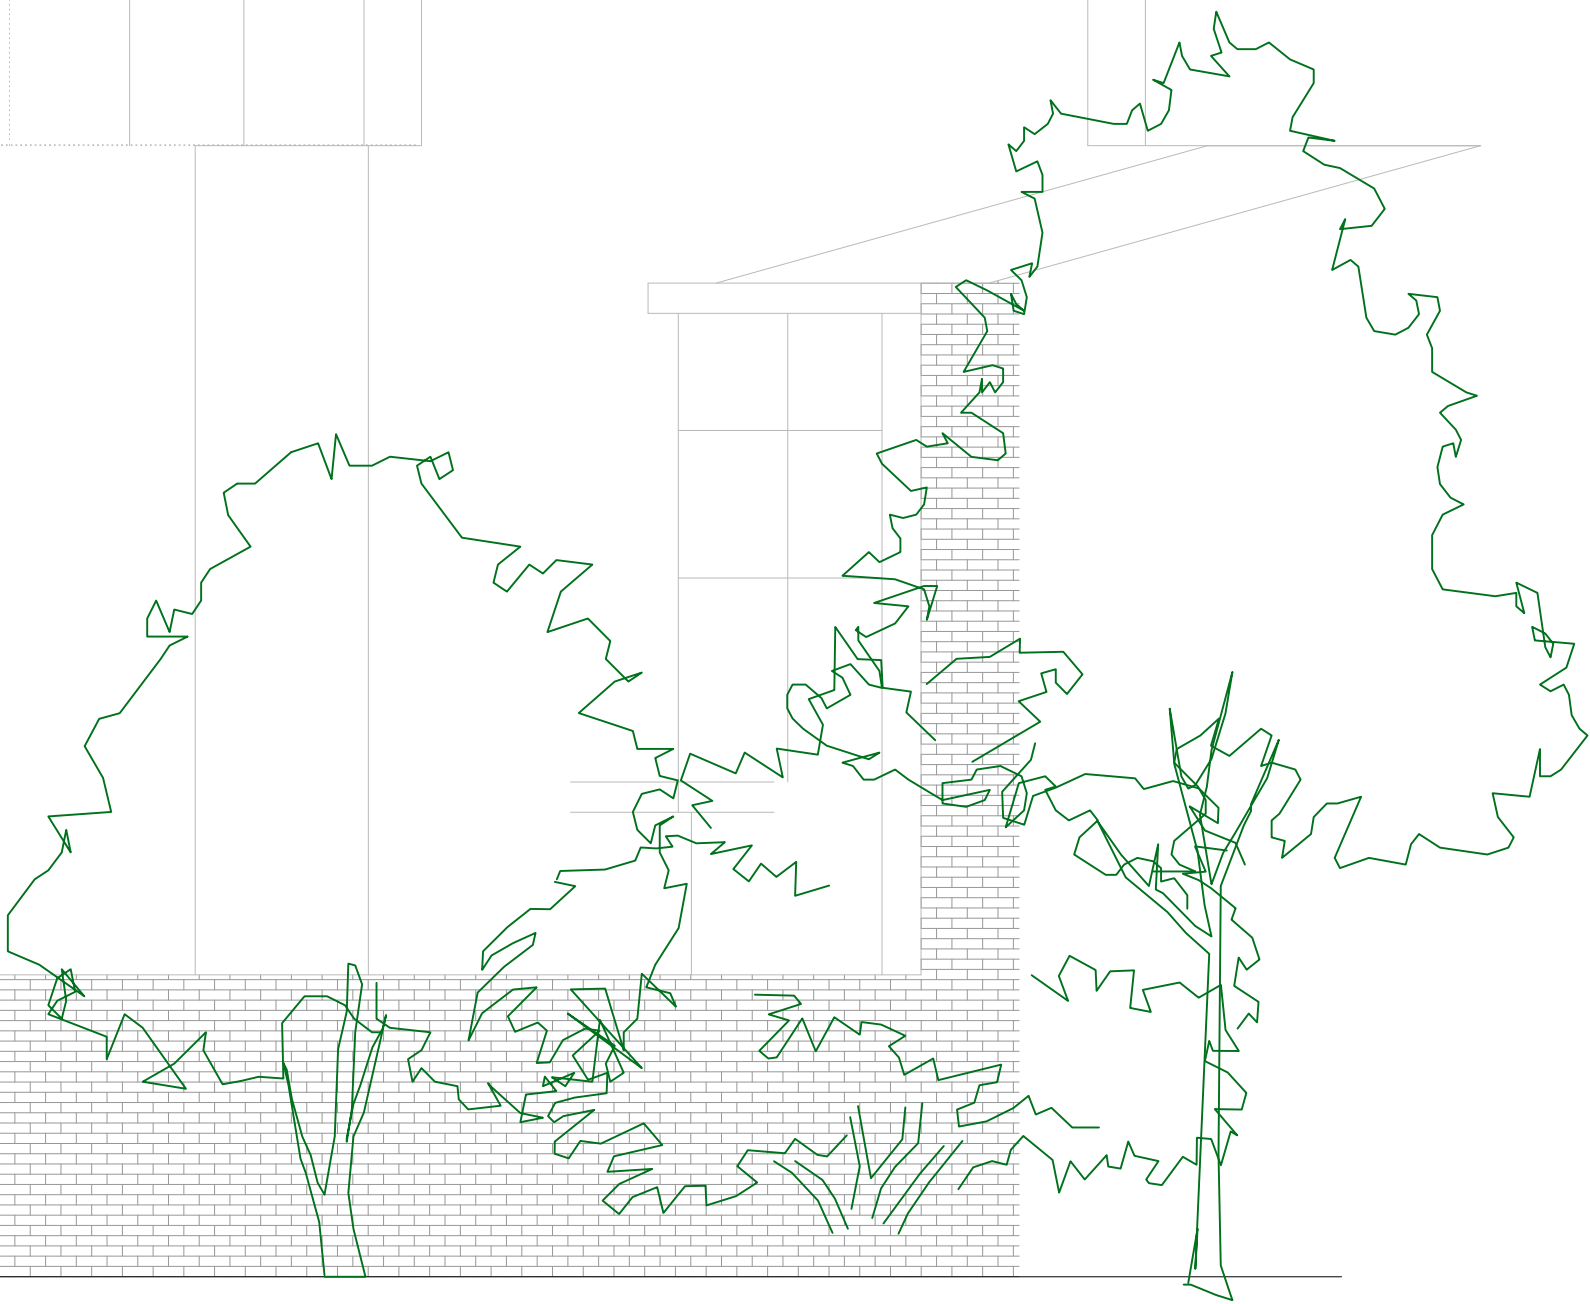

SW ELEVATION

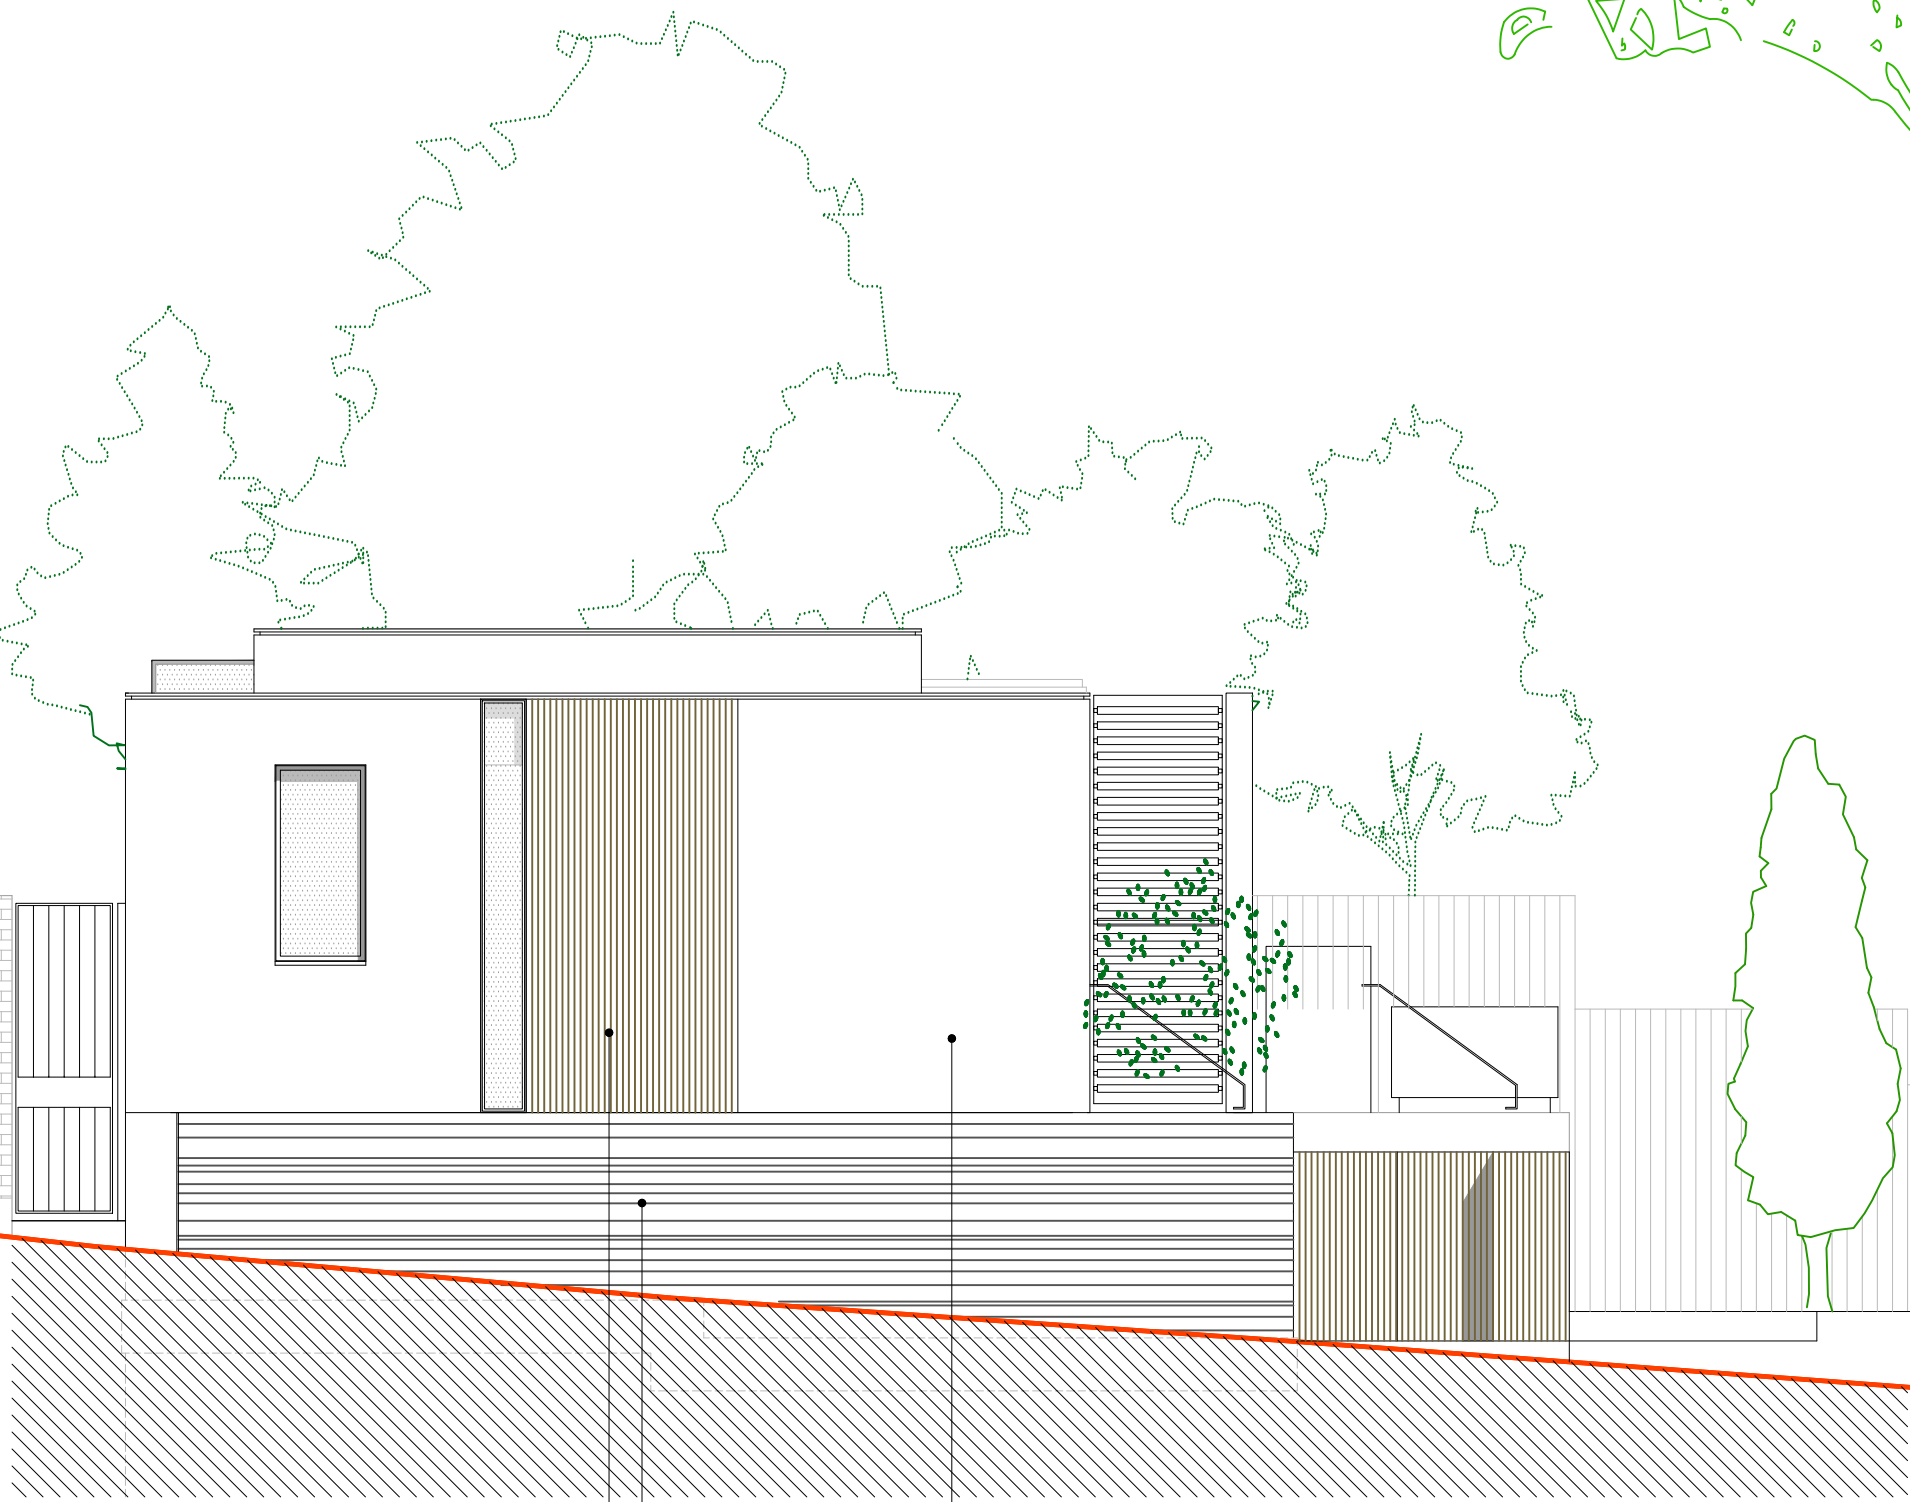

- WHITE RENDER
- BASALT CLADDING
- HARDWOOD VERTICAL CLADDING

etchdesignlimited

REV.							
ISSUE STATUS		PROJECT	PROPOSED NEW HOUSES, REAR OF 1 FROGNAL, LONDON,			62 Mount View Road London N4 4JR Tel: 0208 340 2003 info@etchdesign.com	
		DRAWING	PROPOSED ELEVATIONS (SE & SW)				
		DRAWING No.	ED/1FR/402	DRAWN BY		MC	
		DATE	MAY 12	SCALE		1:50	