


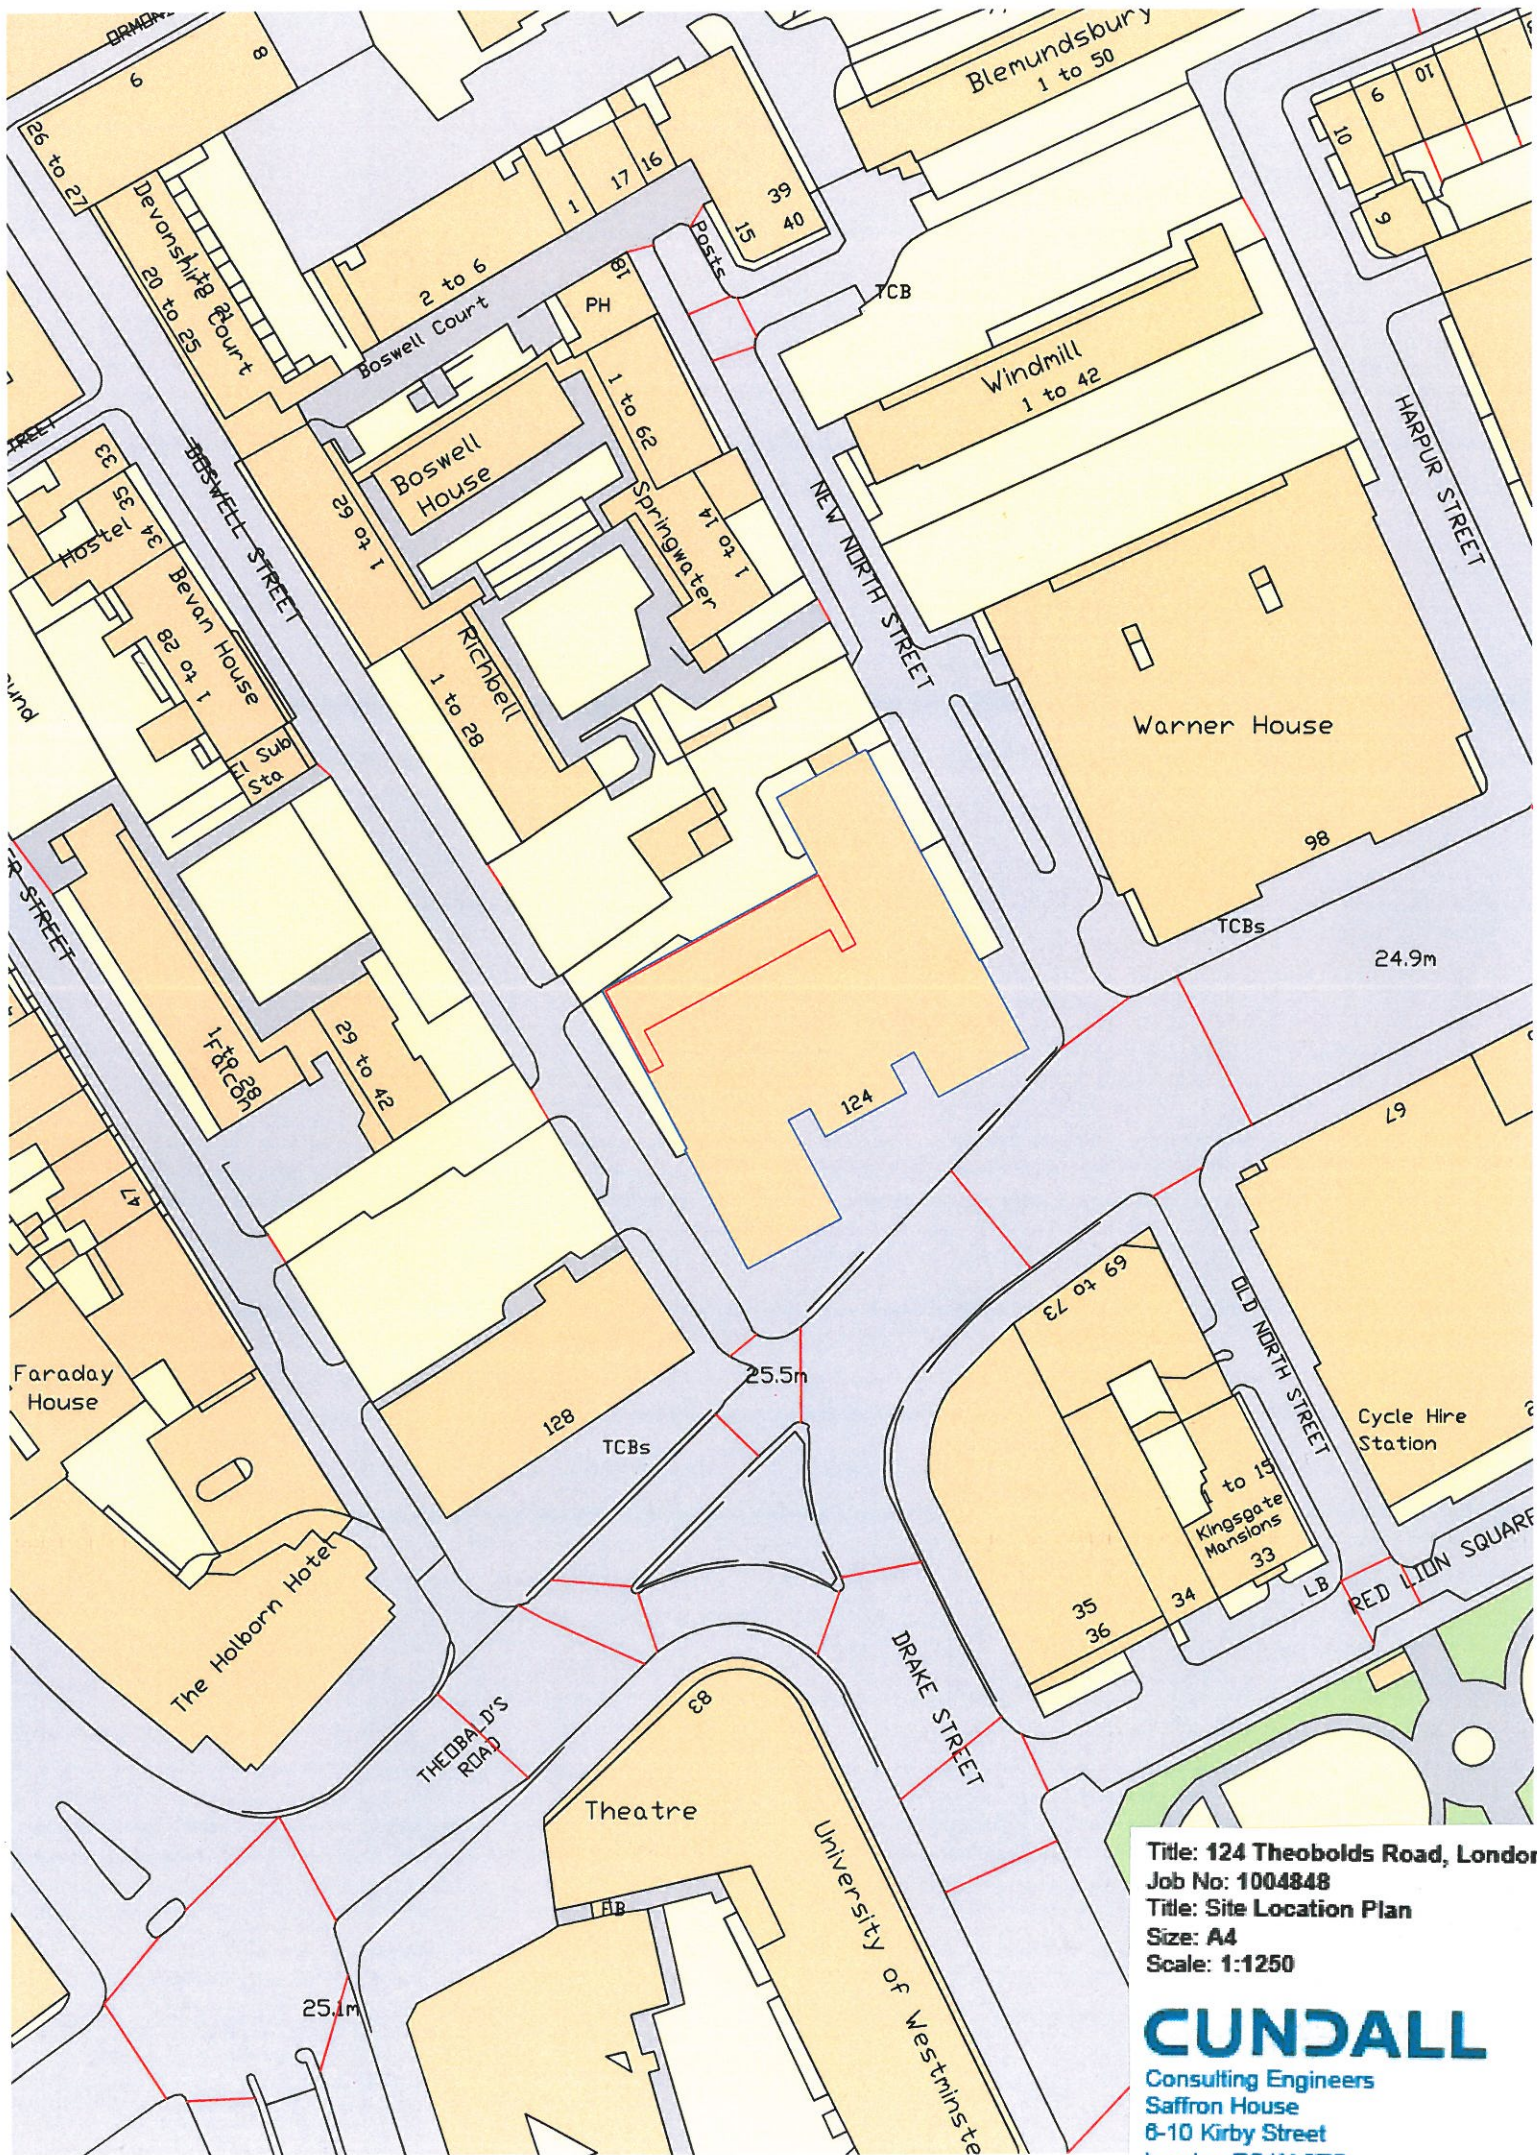

Title: 124 Theobolds Road, London
Job No: 1004848
Title: Site Location Plan
Size: A4
Scale: 1:1250

CUNDALL
Consulting Engineers
Saffron House
8-10 Kirby Street
London EC1N 8TS