



Do not scale from this set of drawings. All dimensions must be verified on before any work is put in hand and any discrepancies must be reported to the architect immediately. The architect shall not be responsible for any errors or omissions in the drawings or for any damage or loss of any kind arising from the use of these drawings.

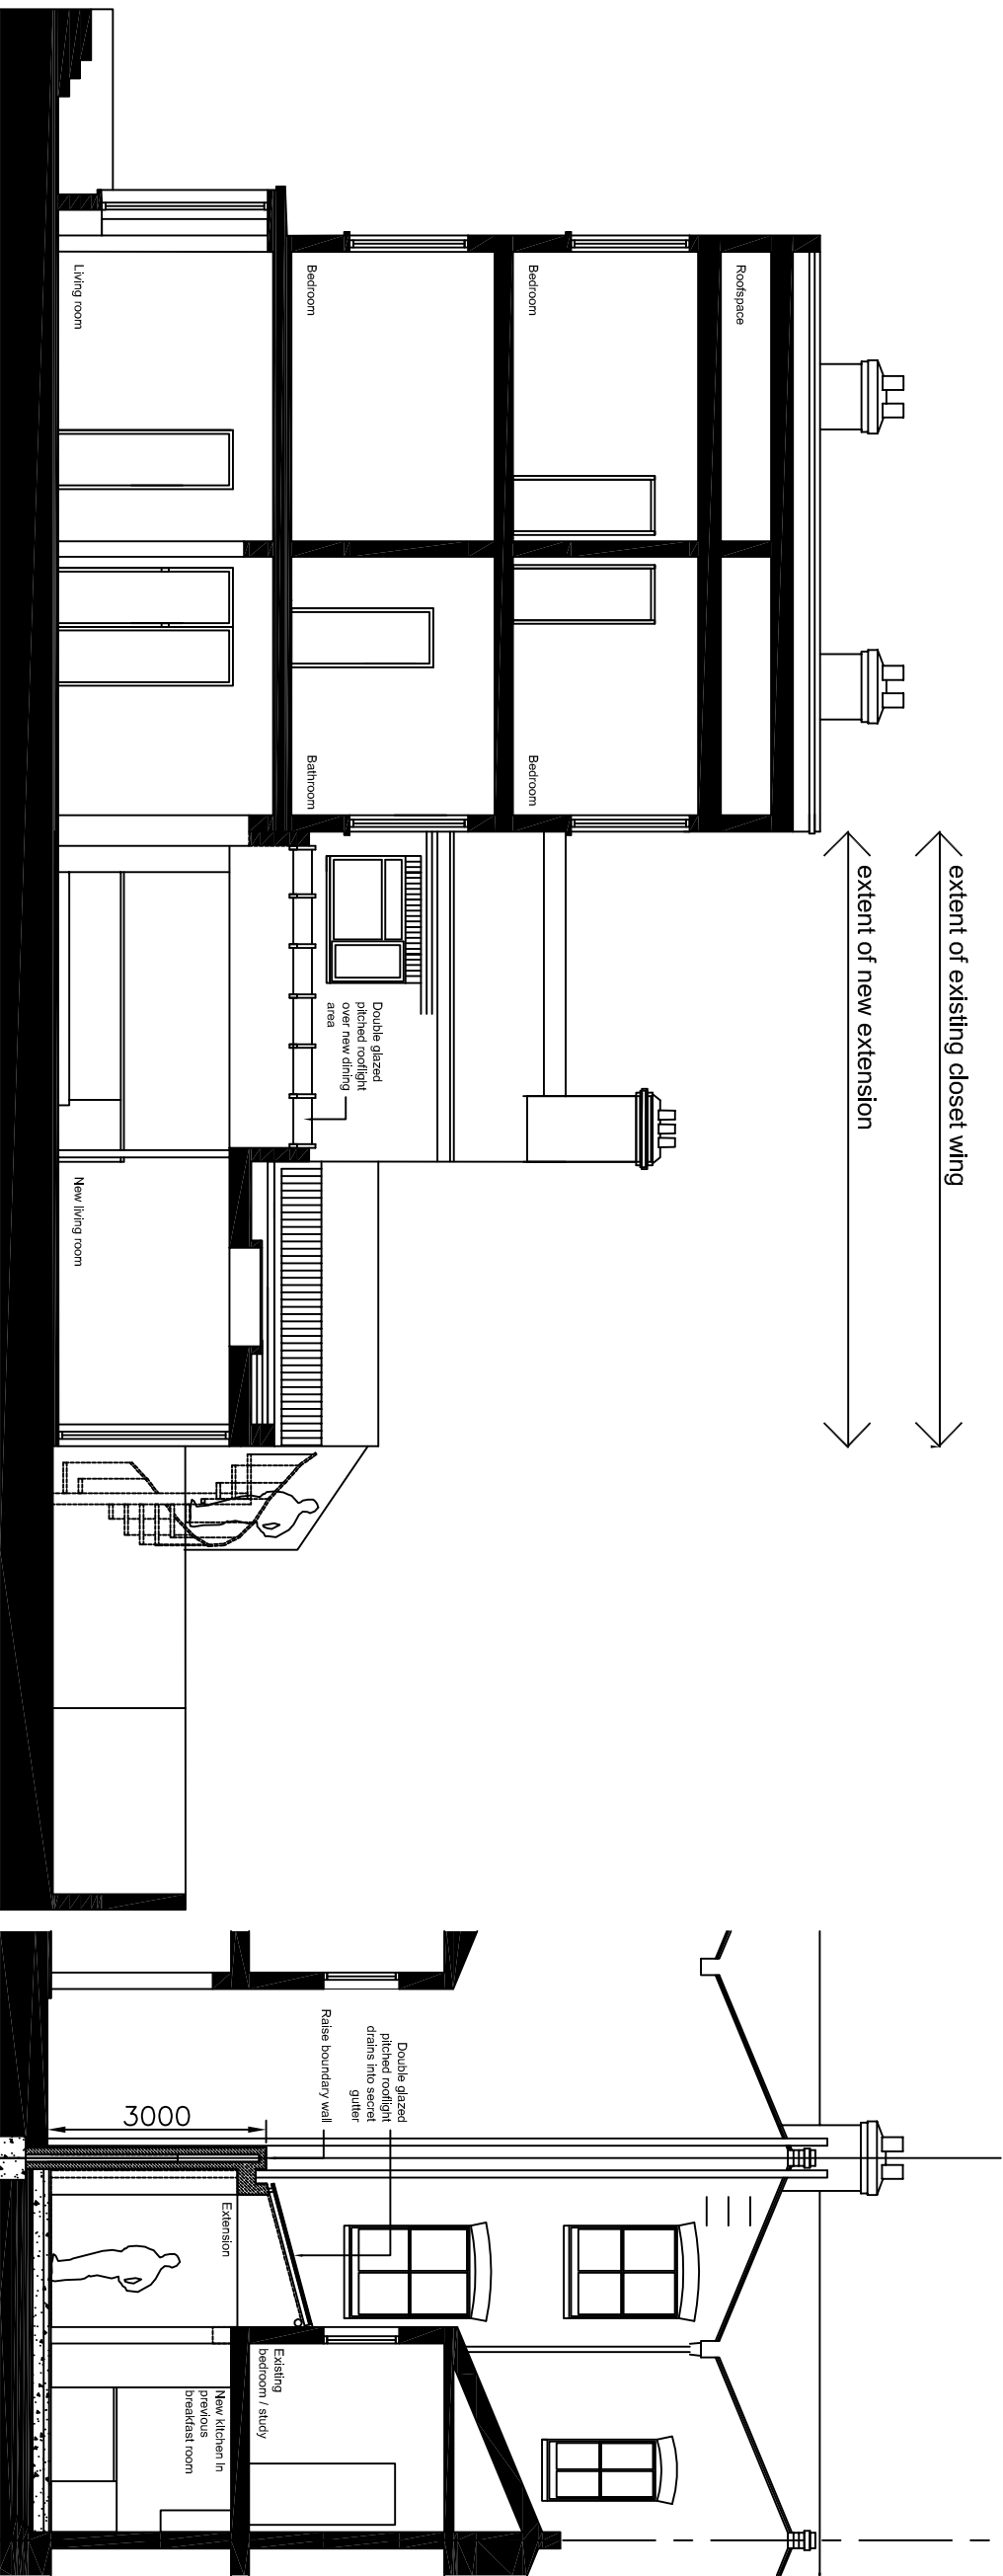

Proposed sectional elevation

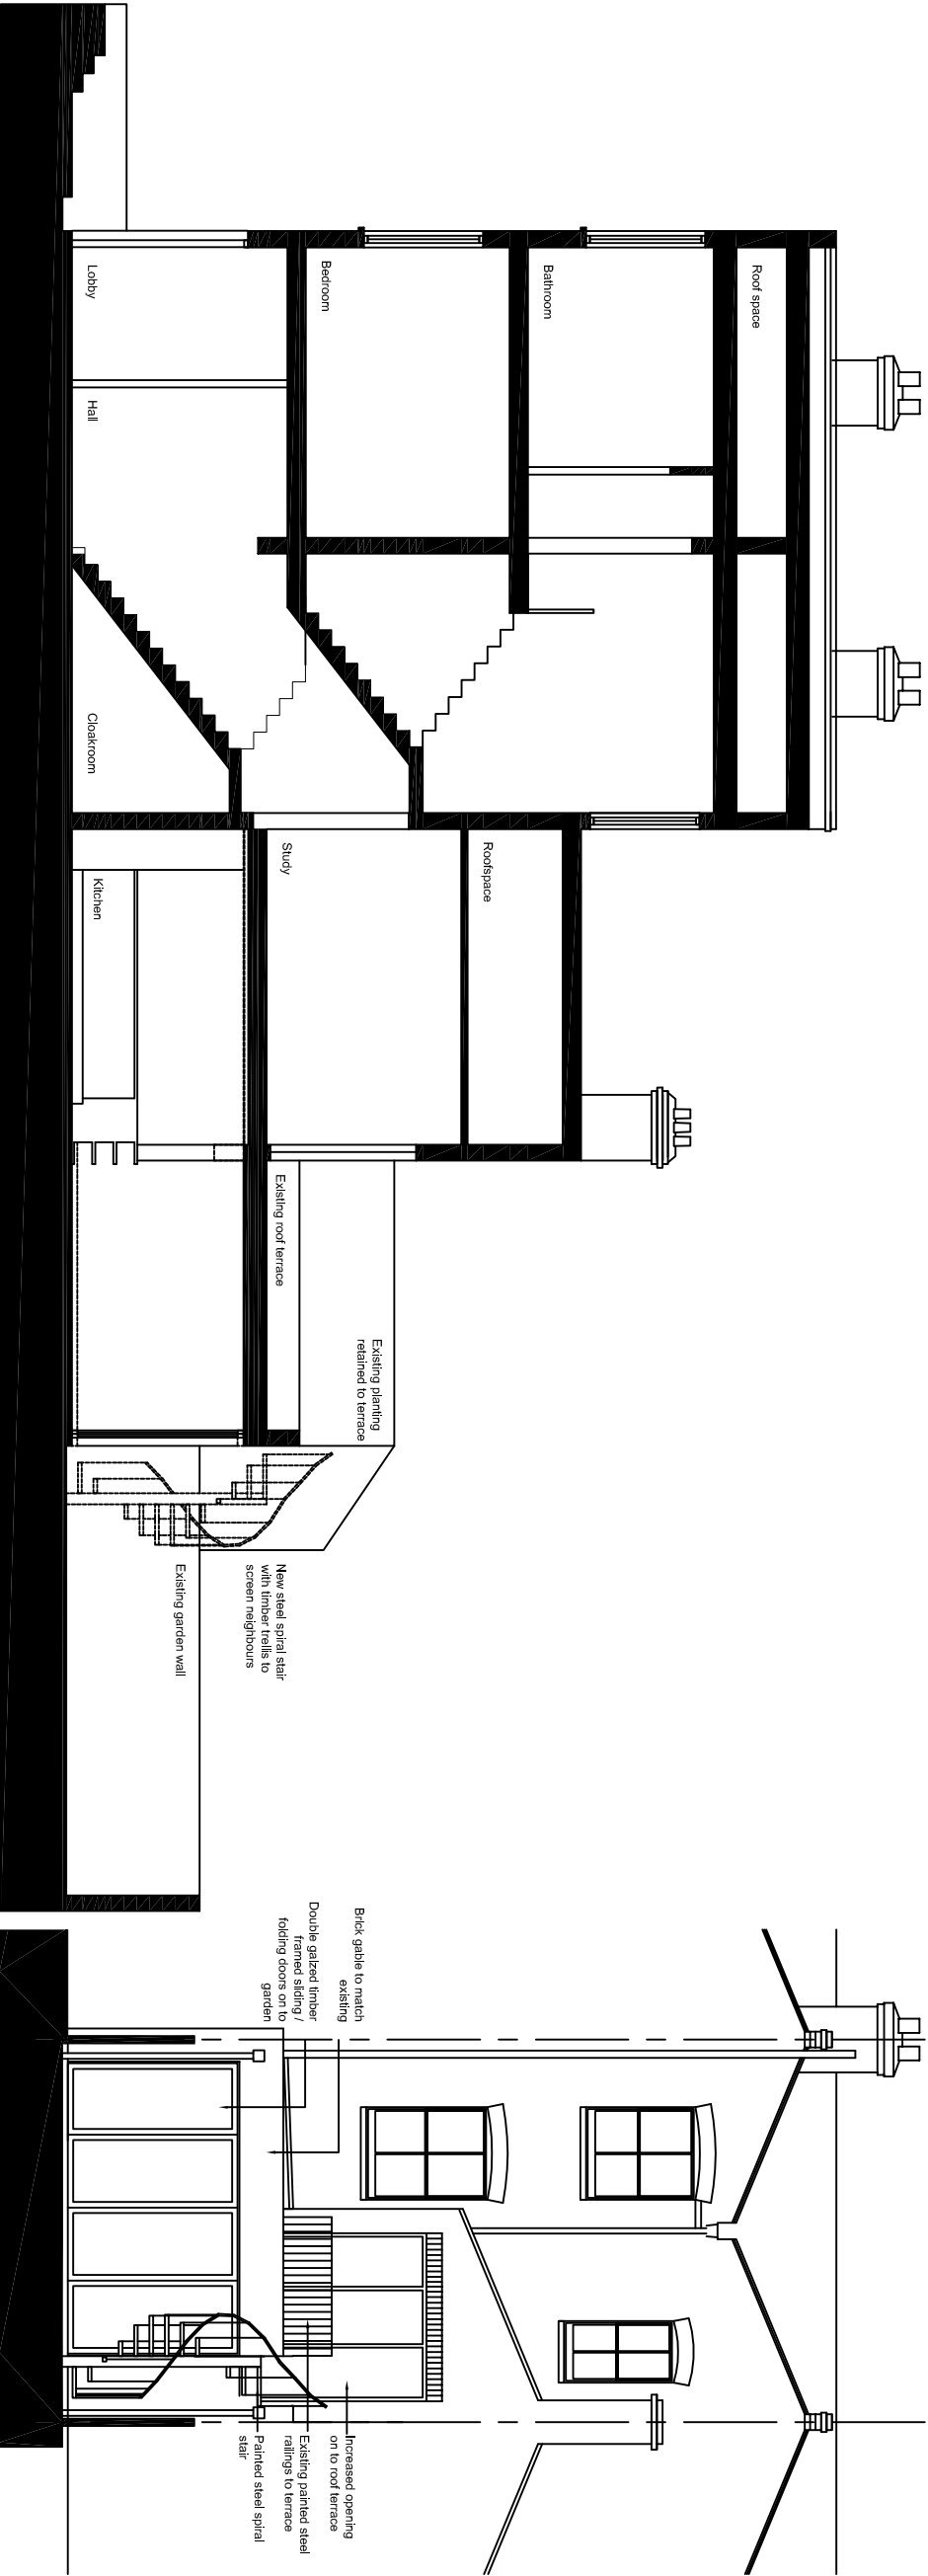

Proposed section thro' existing closet wing

PLANNING

10.07.12 Roof terrace no 40 drawn

Revisions:

Project
COUNTRESS
ROAD

Drawing Title
PROPOSED
FLOOR
PLANS

Proj. No.	Draw. No.	Revision
10	02	112
Drawn By	Scale	Date
RJ	1:500A1	OCT_2012
RJ	1:1000A3	

RJArchitect

• mail: info@rjarchitect.com | 020 8525 8892 / Phone