


Key:

- Existing
- New

- ① Timber Paneling
- ② Slate Roof
- ③ Powder Coated Aluminium Frame
- ④ Lead Roof Refurbished
- ⑤ Black Render
- ⑥ Lead Clad Dormer
- ⑦ Planter / Guarding
- ⑧ New Rooflight

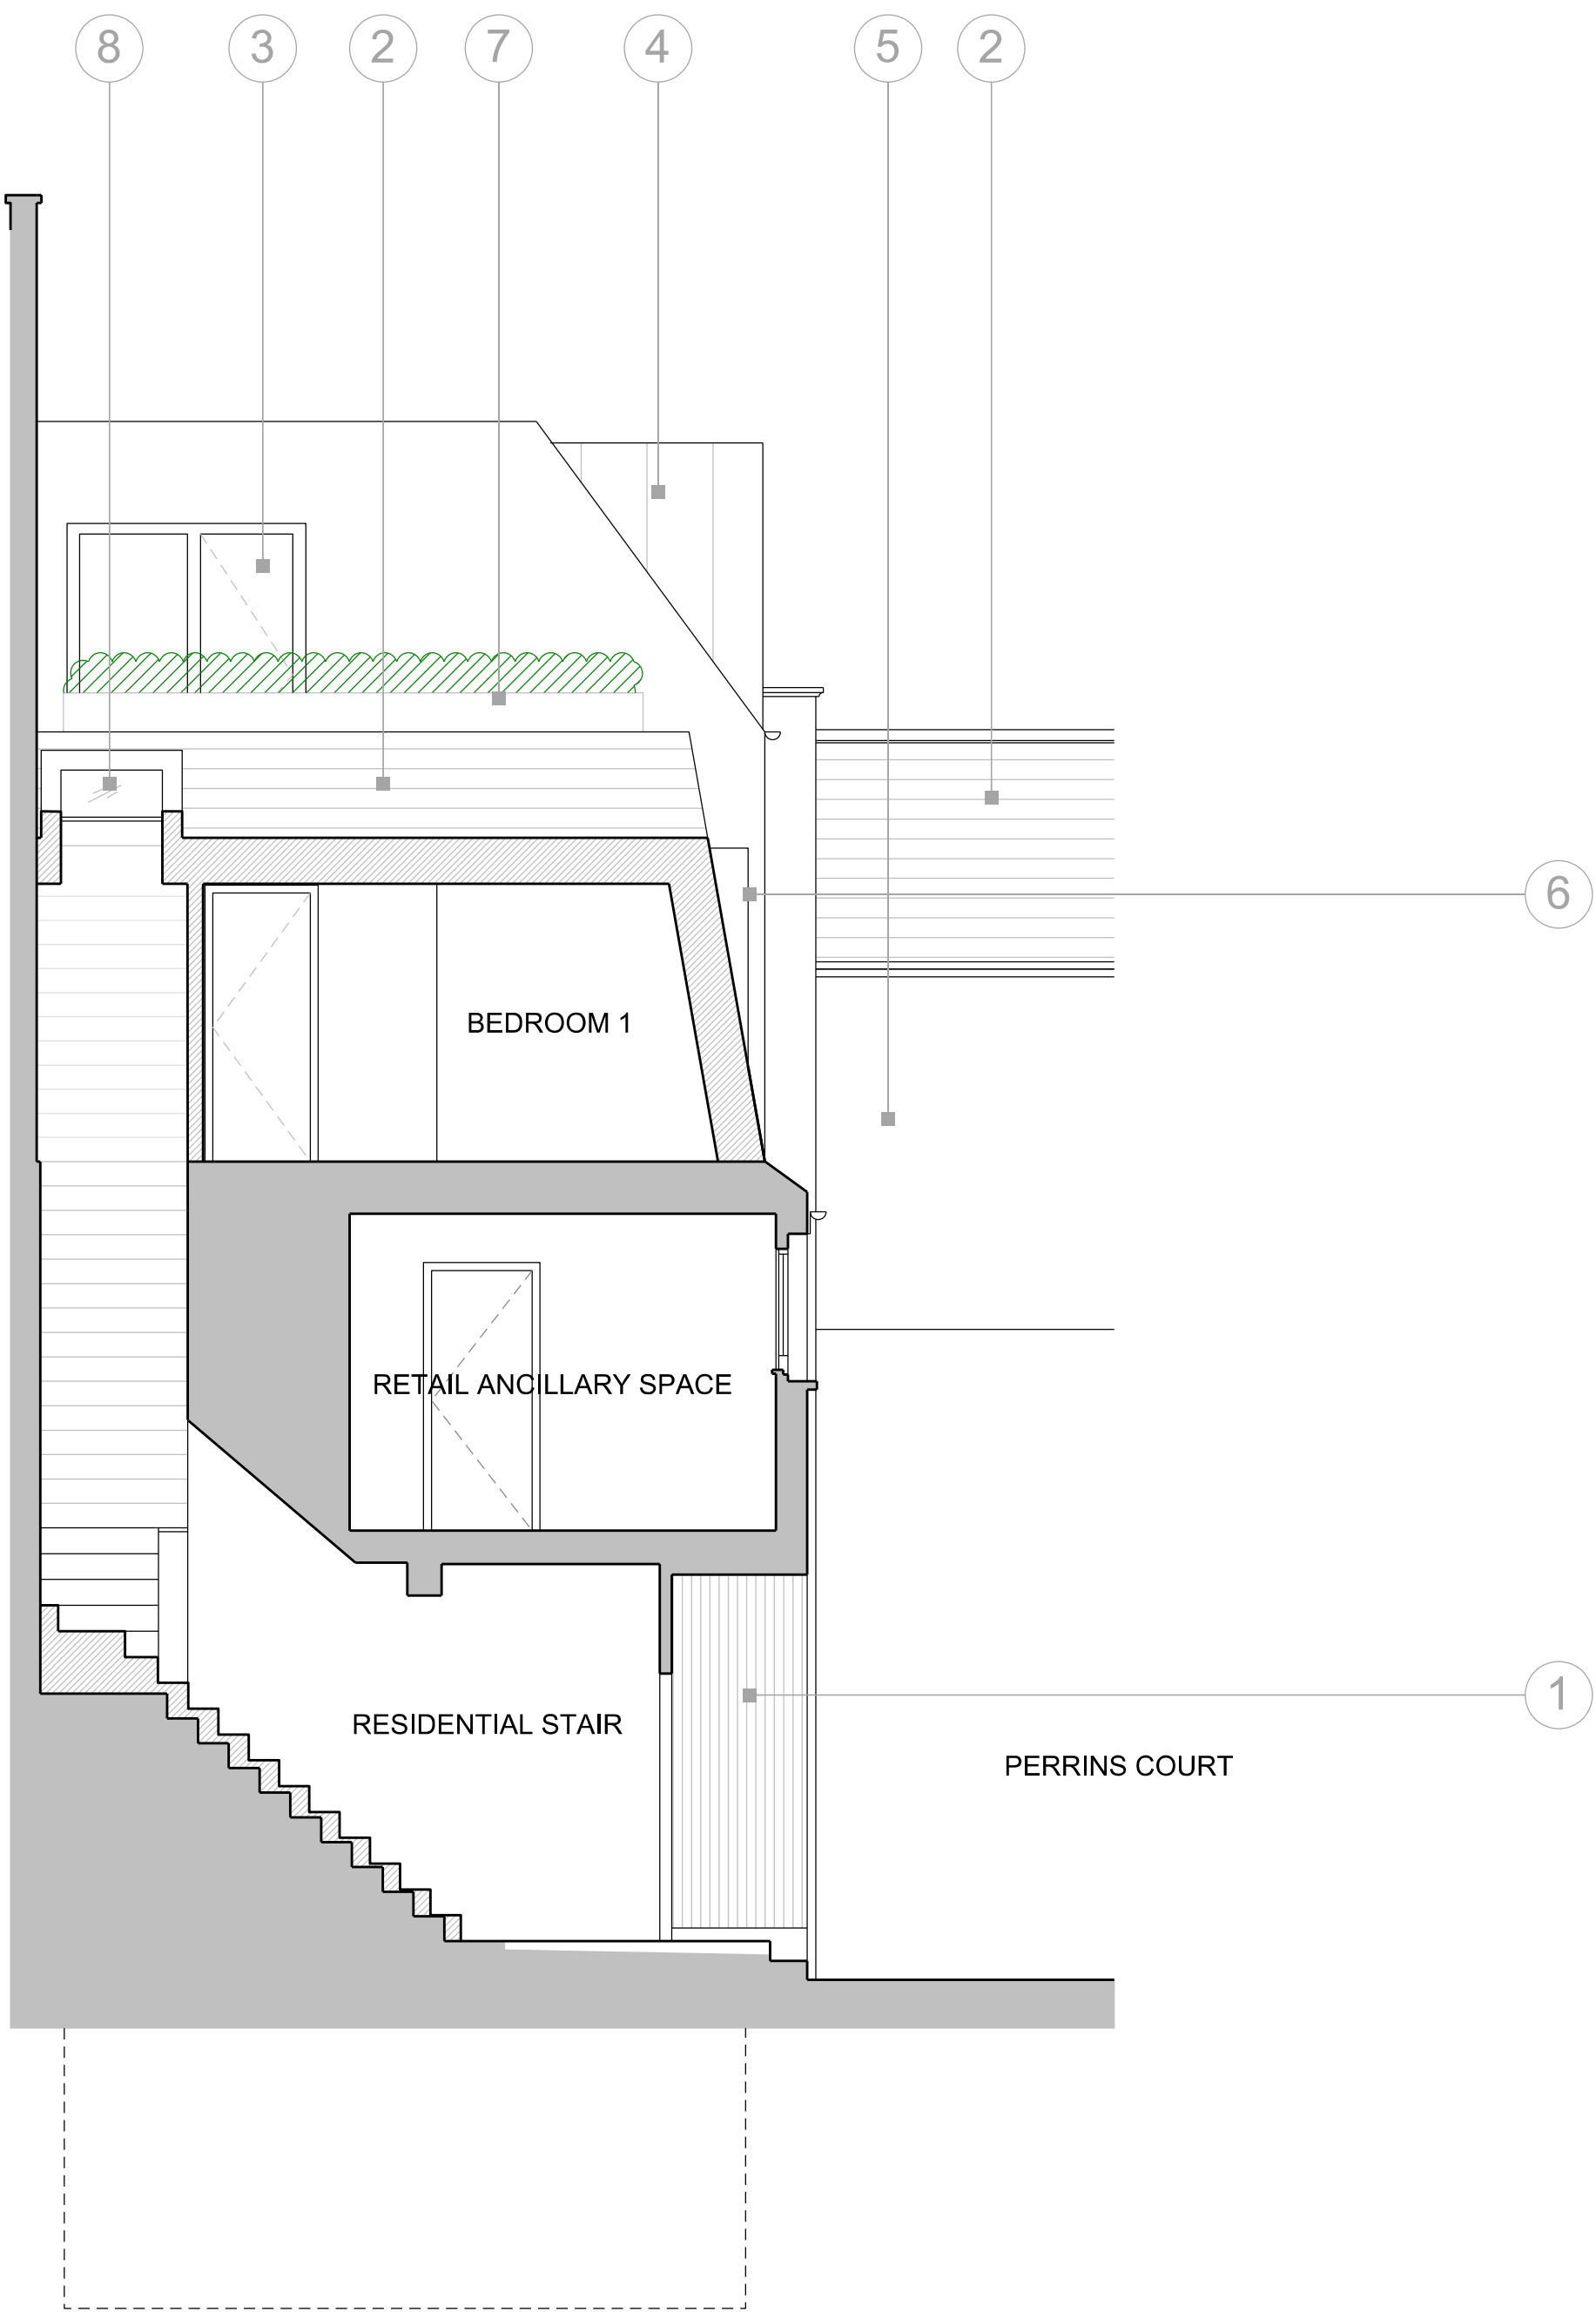

PATALAB

Unit 4.3
2-6 Northburgh Street
London EC1V 0AY

p: +44 (0)20 3093 4170
w: www.patalab.com
e: info@patalab.com

Notes

DO NOT SCALE. Use figured dimensions only. ALL contractors are requested to check all dimensions on site before proceeding.
All discrepancies to be notified in writing to PATALAB.
Dimensions are in millimeters unless stated otherwise.
All levels are in meters above AOD unless stated otherwise.
No areas indicated, or areas calculated from this drawing should be used for valuation purposes or as the basis for development contracts.
Copyright by PATALAB. All rights reserved including the right of reproduction in whole or part, in any form or media.


Client

Albert & Daniel Hay

Project

72 Hampstead High Street
London, NW3 1QP

Key Plan

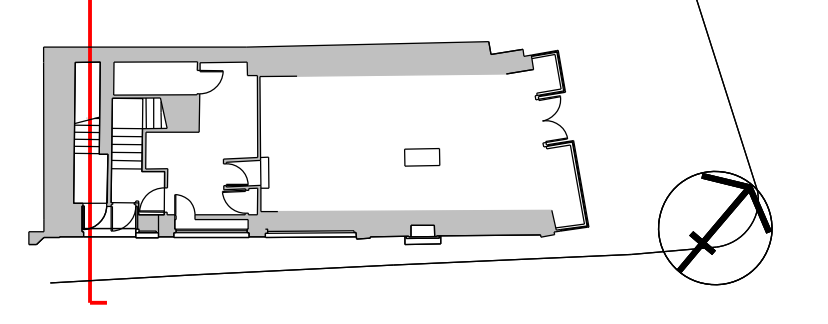

00	12.10.12	Issued for Planning
Rev	Date	Reason for Issue

PATALAB

Project 72 Hampstead High Street

Drawing Title Proposed Section D-D

Scale	1:50@A1 / 1:100@A3	Project No	Drawing No	Rev
Paper Size	A1 / A3			
Date	12.10.12	1202	A2213	00