


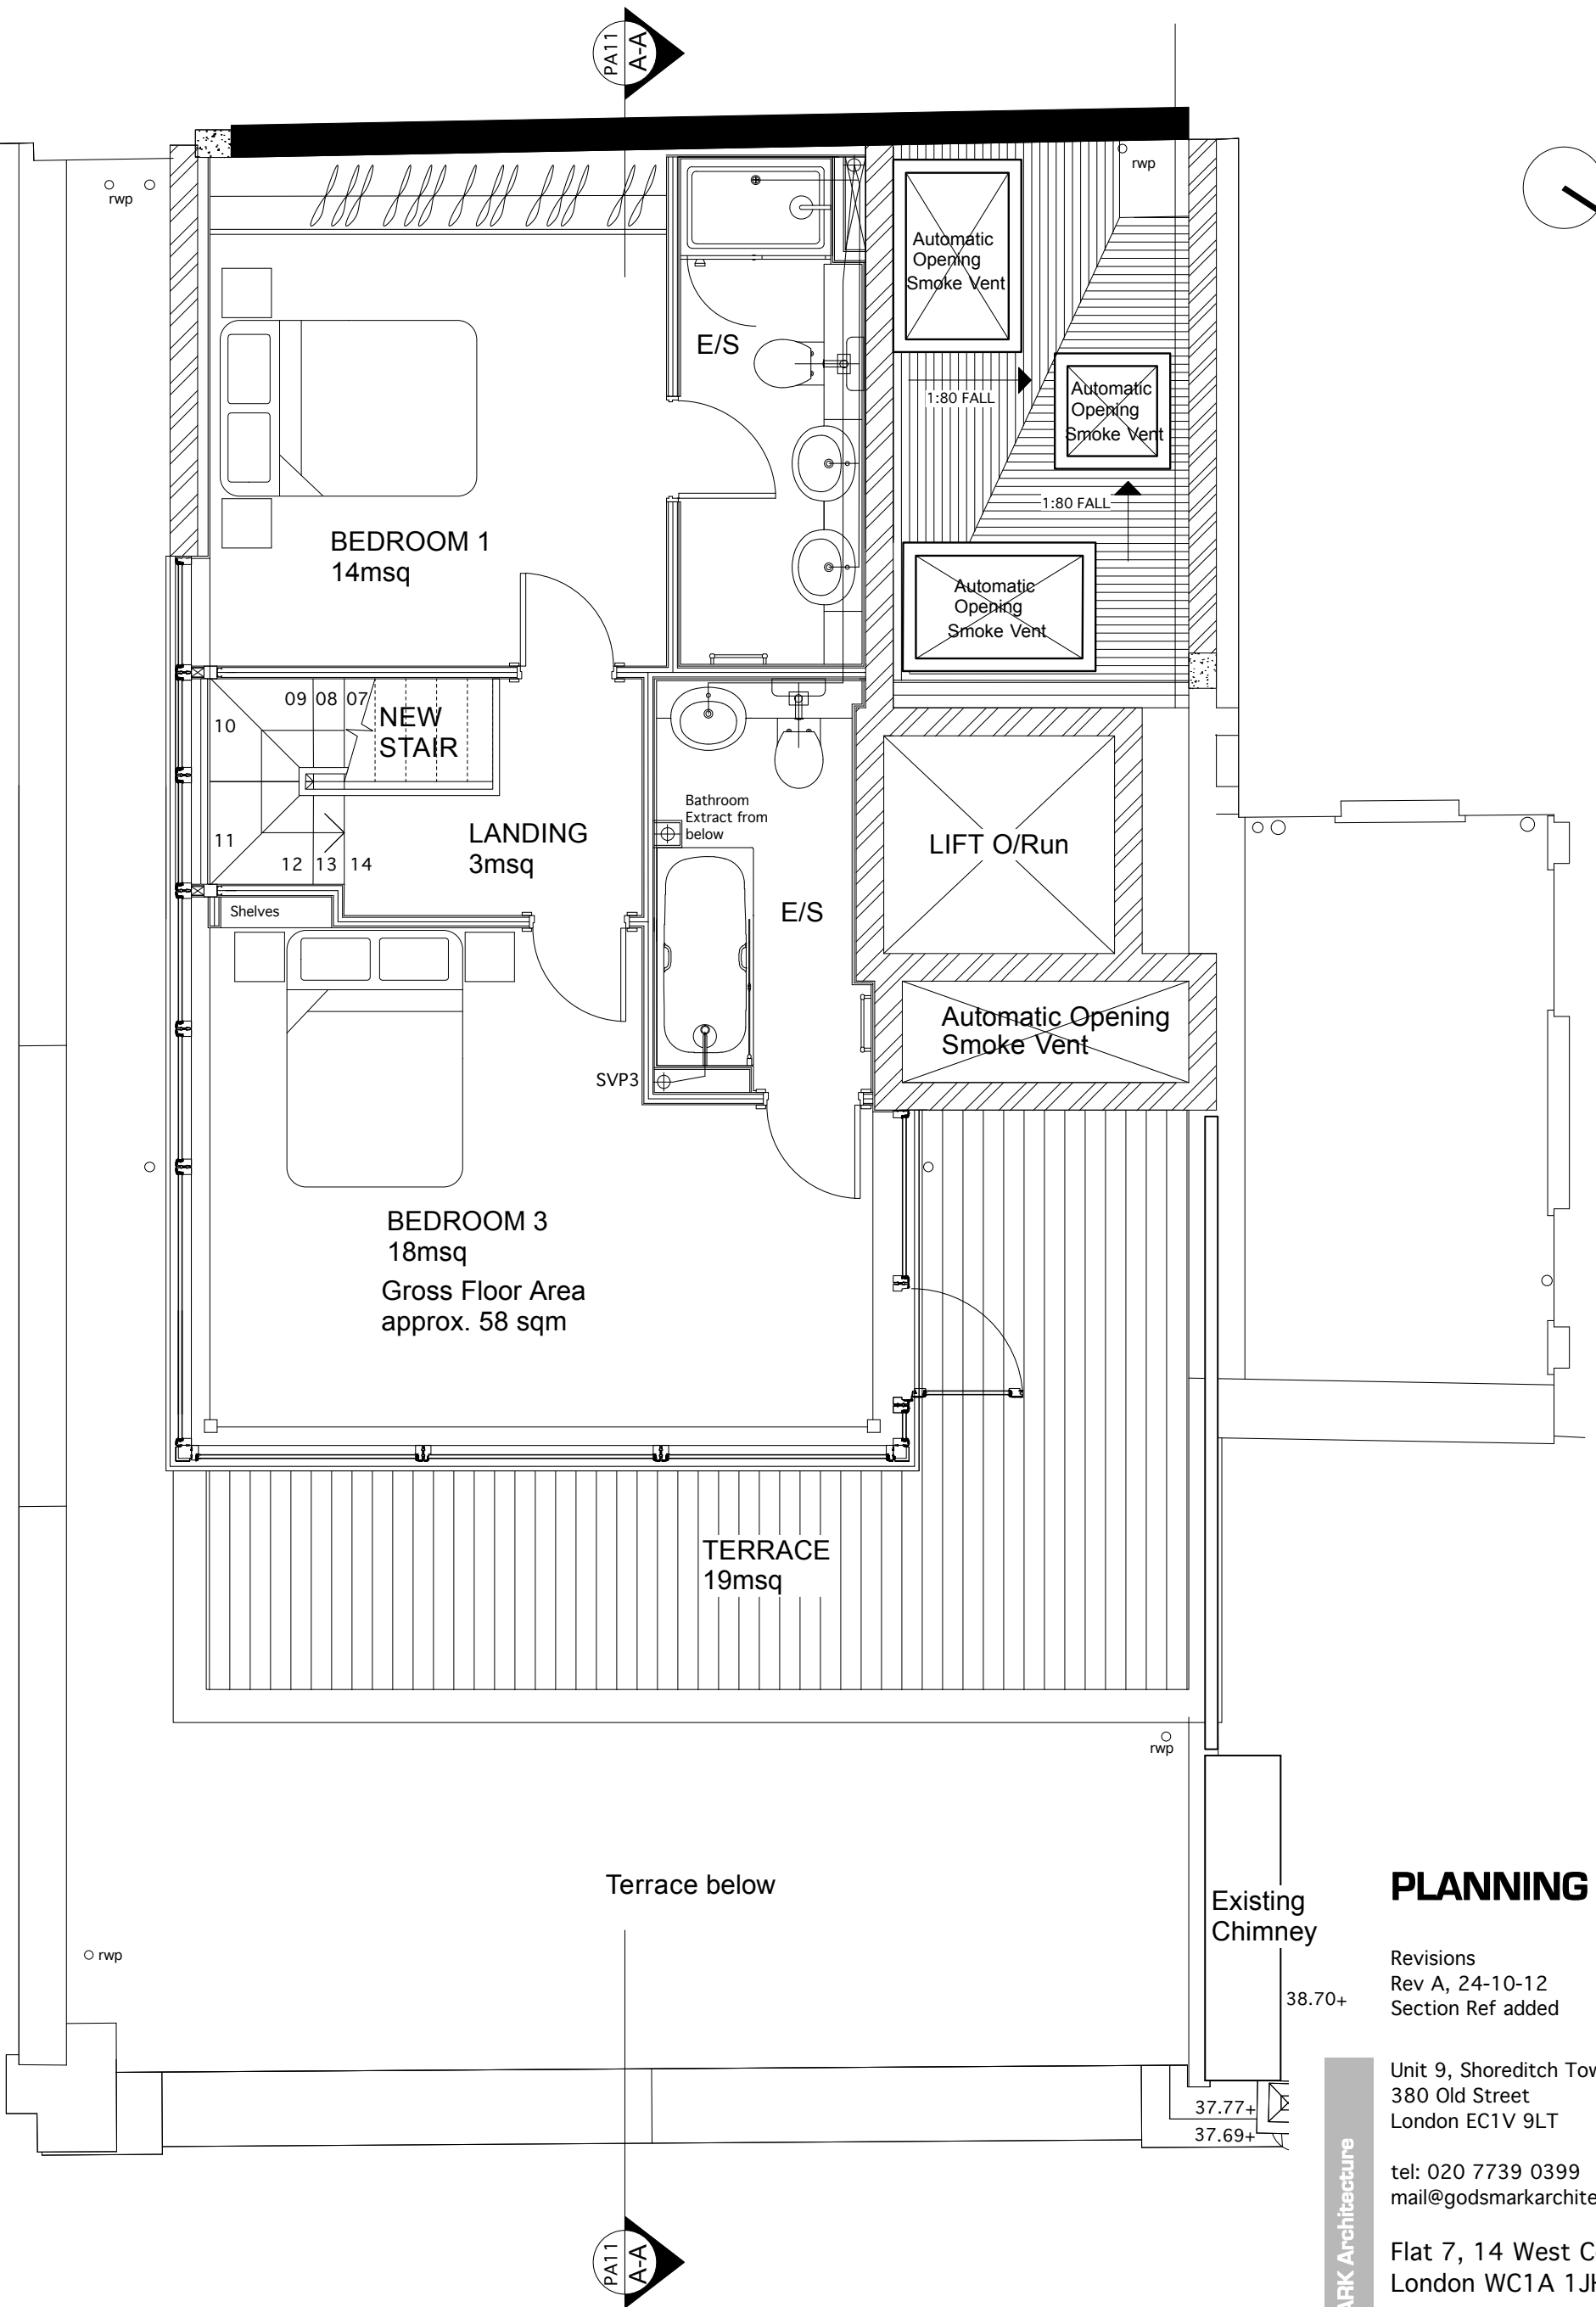

PLANNING

Revisions
Rev A, 24-10-12
Section Ref added

Unit 9, Shoreditch Town Hall
380 Old Street
London EC1V 9LT

tel: 020 7739 0399
mail@godsmarkarchitecture.com

Flat 7, 14 West Central St
London WC1A 1JH

Fifth Plan as PROPOSED

Scale
1:50 @ A3
Date
Oct. 2012
454WCS PA06a

GODSMARK Architecture