


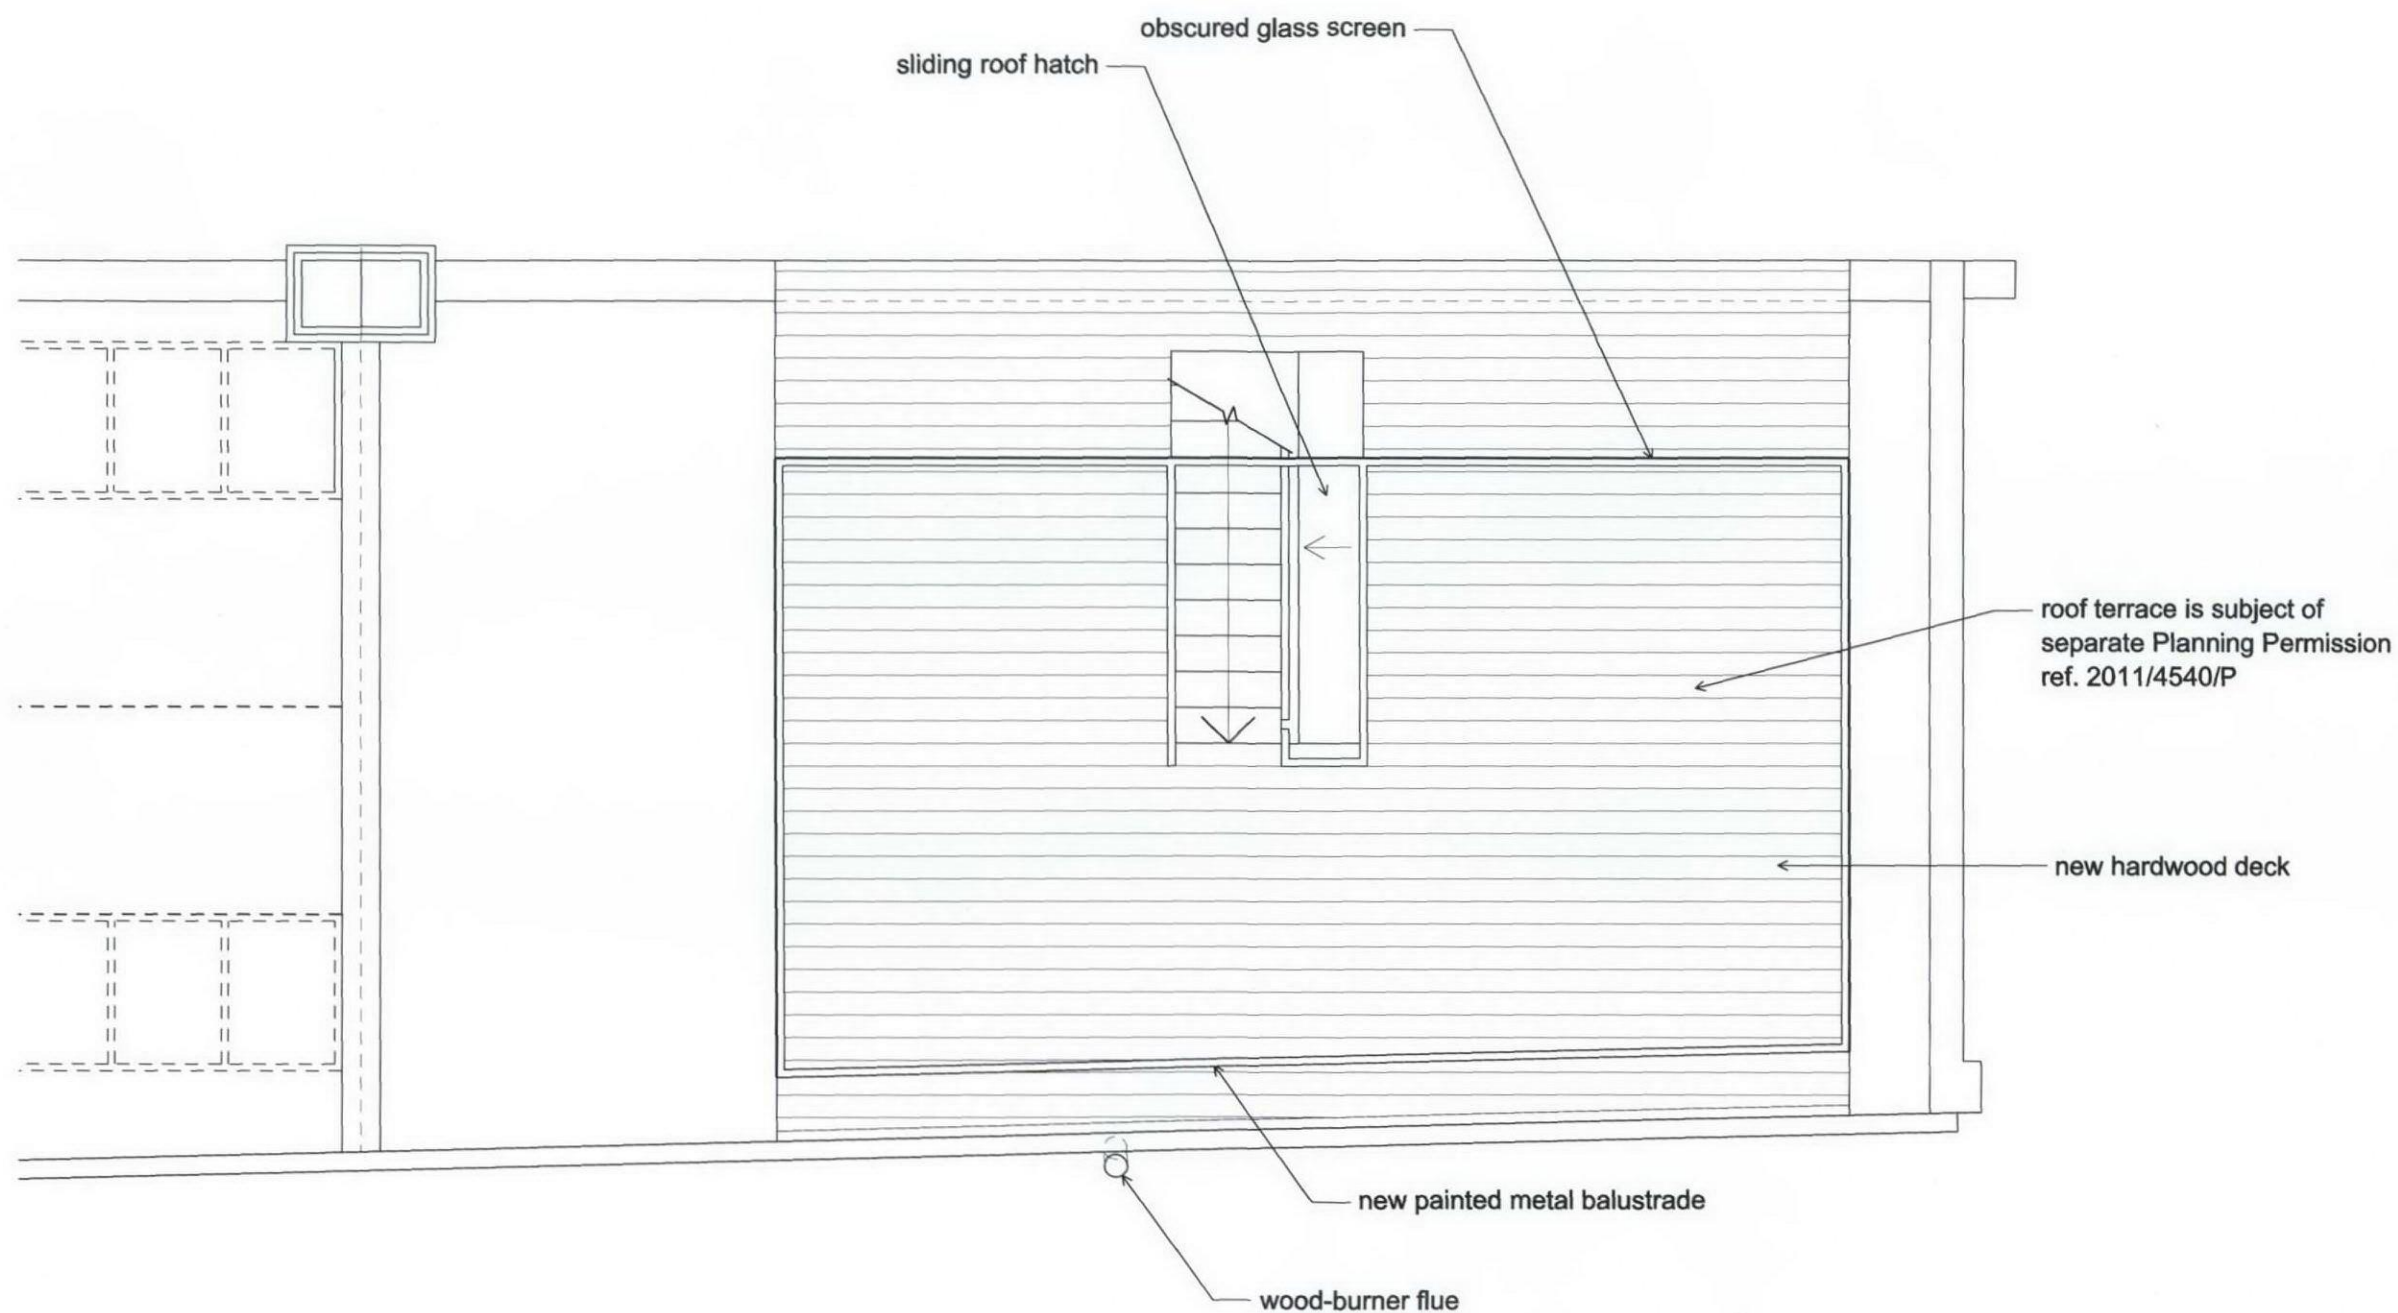

D 27.09.12 Issued for Lawful Development application for external flue.
 C 20.09.12 Revised.
 B 18.07.12 Updated for Terrace Project.
 A 19.11.11 Project scope of work update; prev. drg. 022.
 * 31.07.11 Issued for PLANNING.

Adam Goodfellow Architect

4-5 Fortress Yard

Roof Plan
 as Proposed

Scale (@ A3) 1:50

FTY 012 D