

A

B

C

D

E

F


G

H

1-

2-


3-

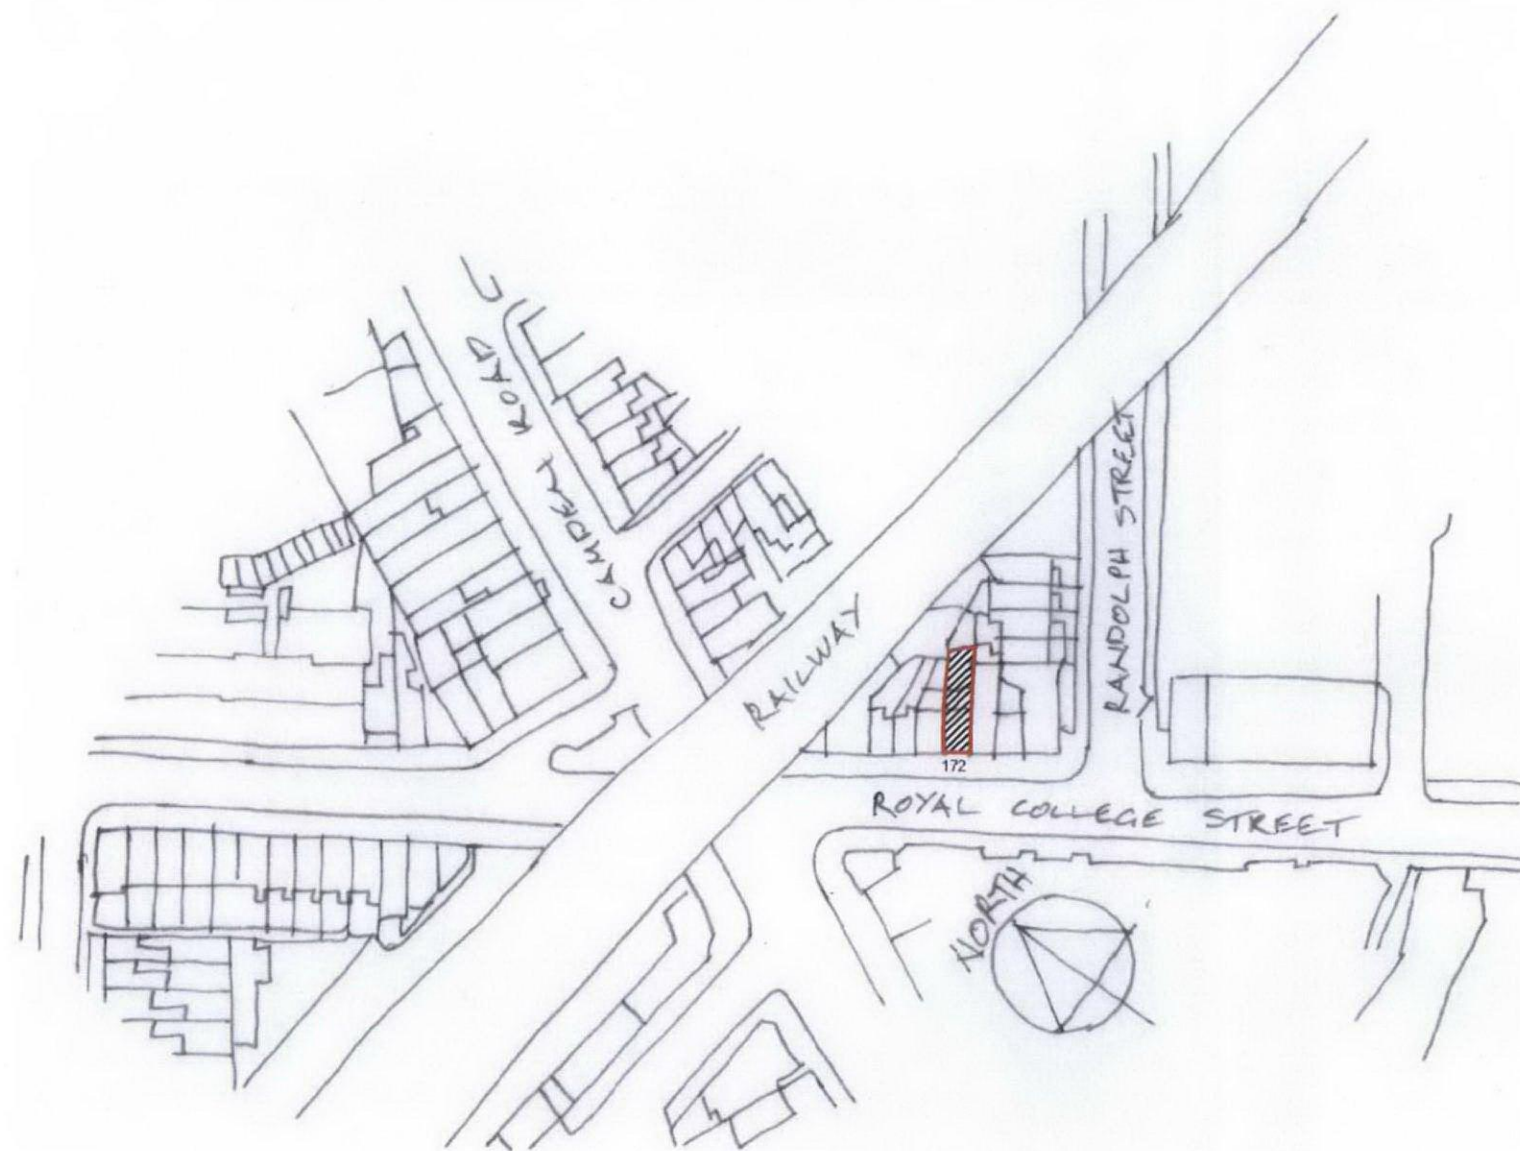

4-

4A SITE LOCATION PLAN

SCALE 1:1250

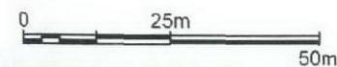

Client	Drawing Title Site Location Plan	Project Number 12/0082	Drawing Number	
		Scale 1:1250	Sheet No. 12-82-01	Rev. -
		Date 10/09/12		
		Revised		
Project Title Basement 172 Royal College Street, London, NW1 0SP	Rev. Date	Description	Rev. By	Chd. By