





3A View of Existing Railing

SCALE: NTS

6C Railing Elevation

SCALE: 1:5

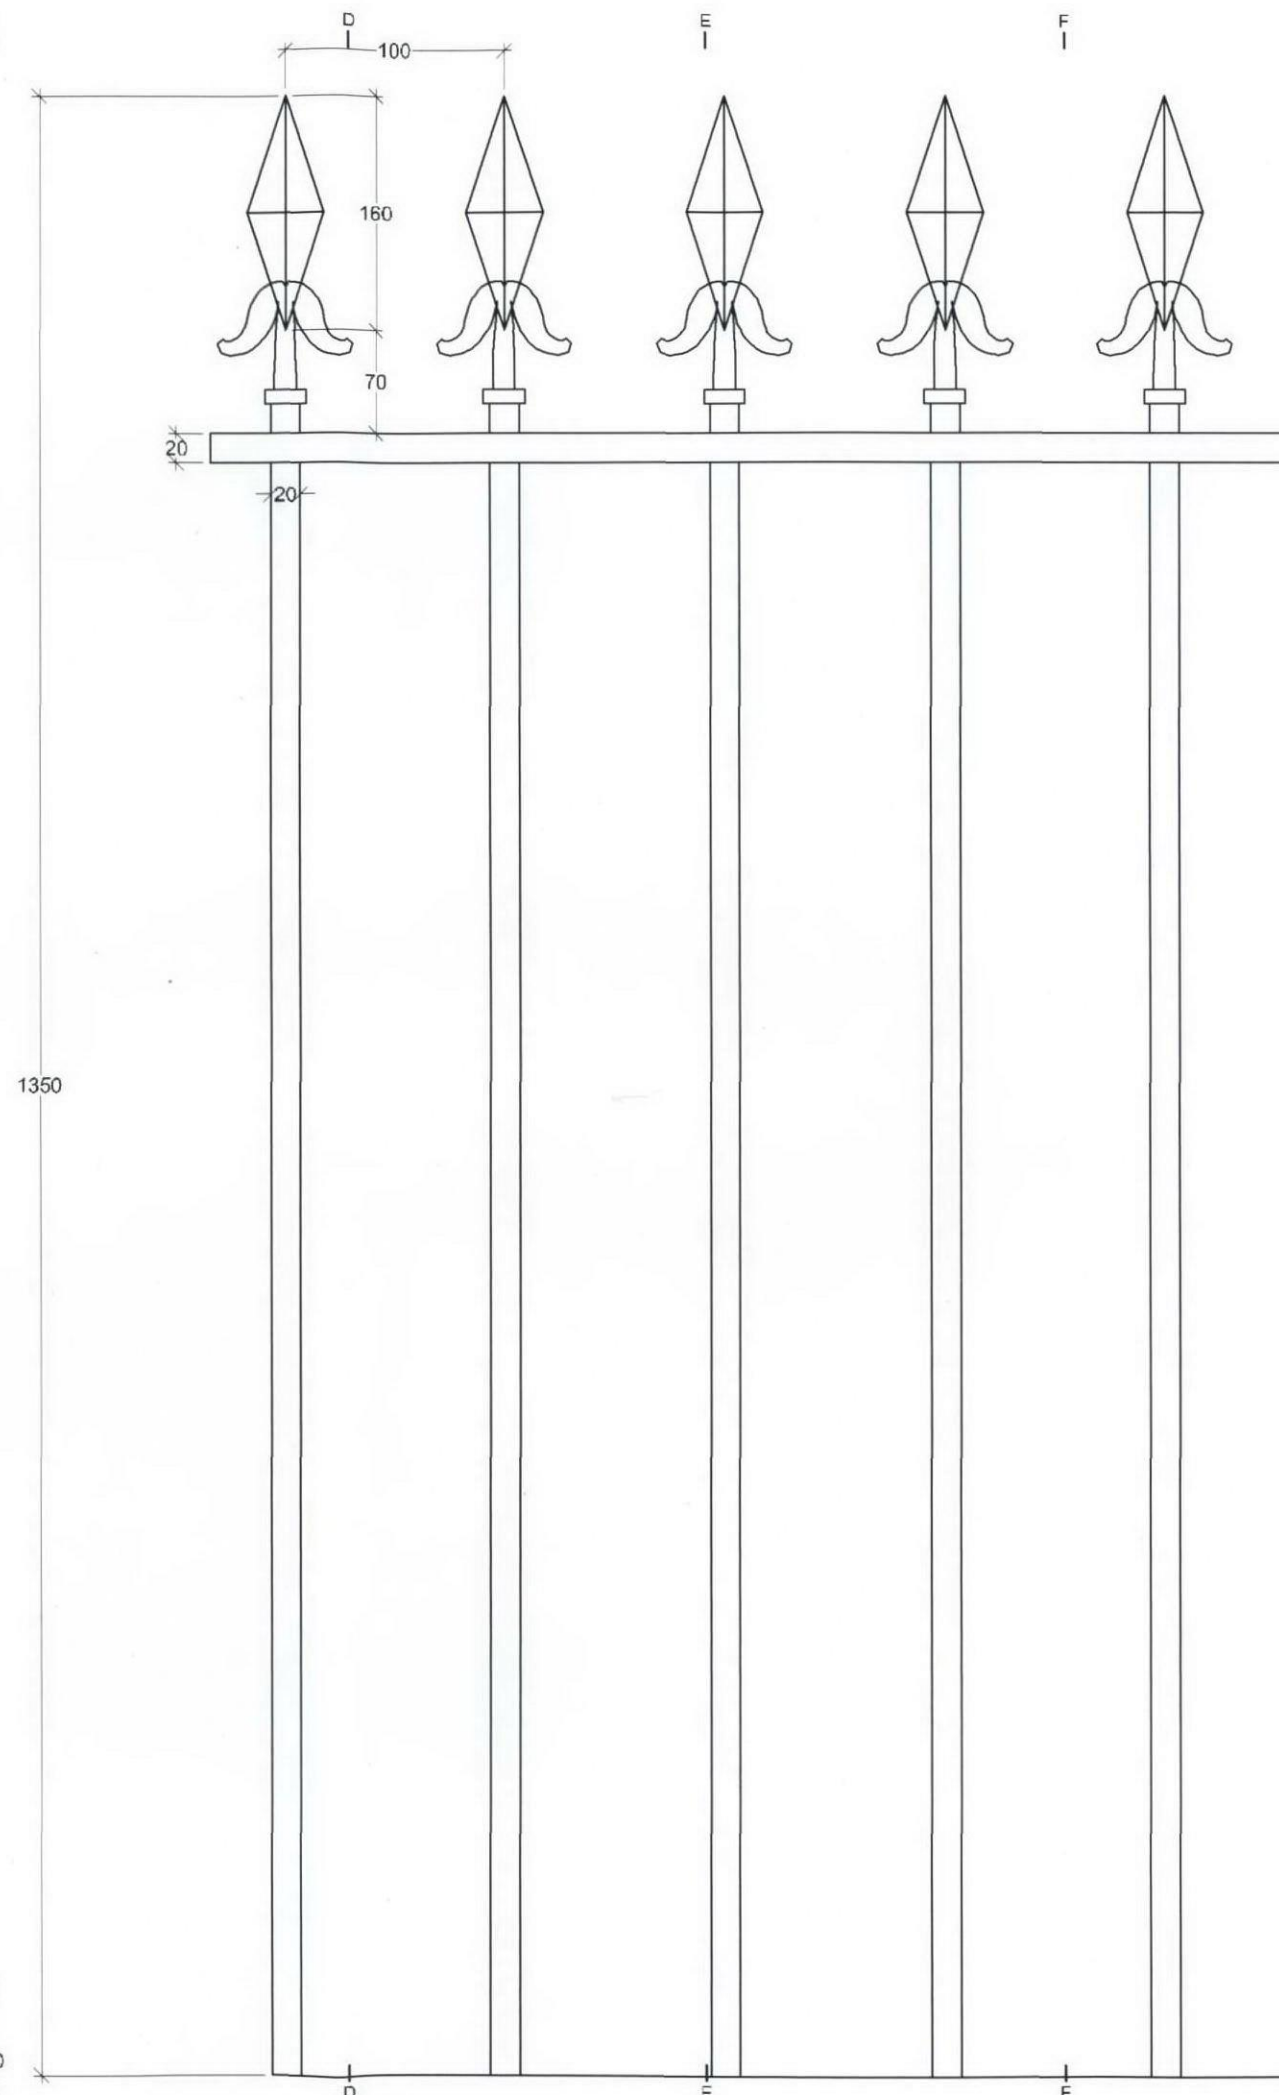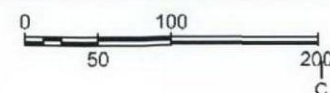

Notes

All rights reserved.
All drawings and written material appearing here,
constitute original and unpublished work of the Architect
and may not be duplicated, used or disclosed without
written consent of the Architect.

Notes and material designations are typical for similar
conditions unless otherwise indicated.

Rev.	Date	Description	Rev. By	Date
Drawn By		Checked By		
NP		—		
Client				
Project Title				
Basement				
172 Royal College Street				
London, NW1 0SP				
Drawing Title				
Detail				
of				
Railing				
—				
Status				
—				
Project Number		Drawing Number		
12/0082		12-82-08		
Scale		Sheet No.		Rev.
1:5				—
Date				
11/09/12				
Revised				
—				