


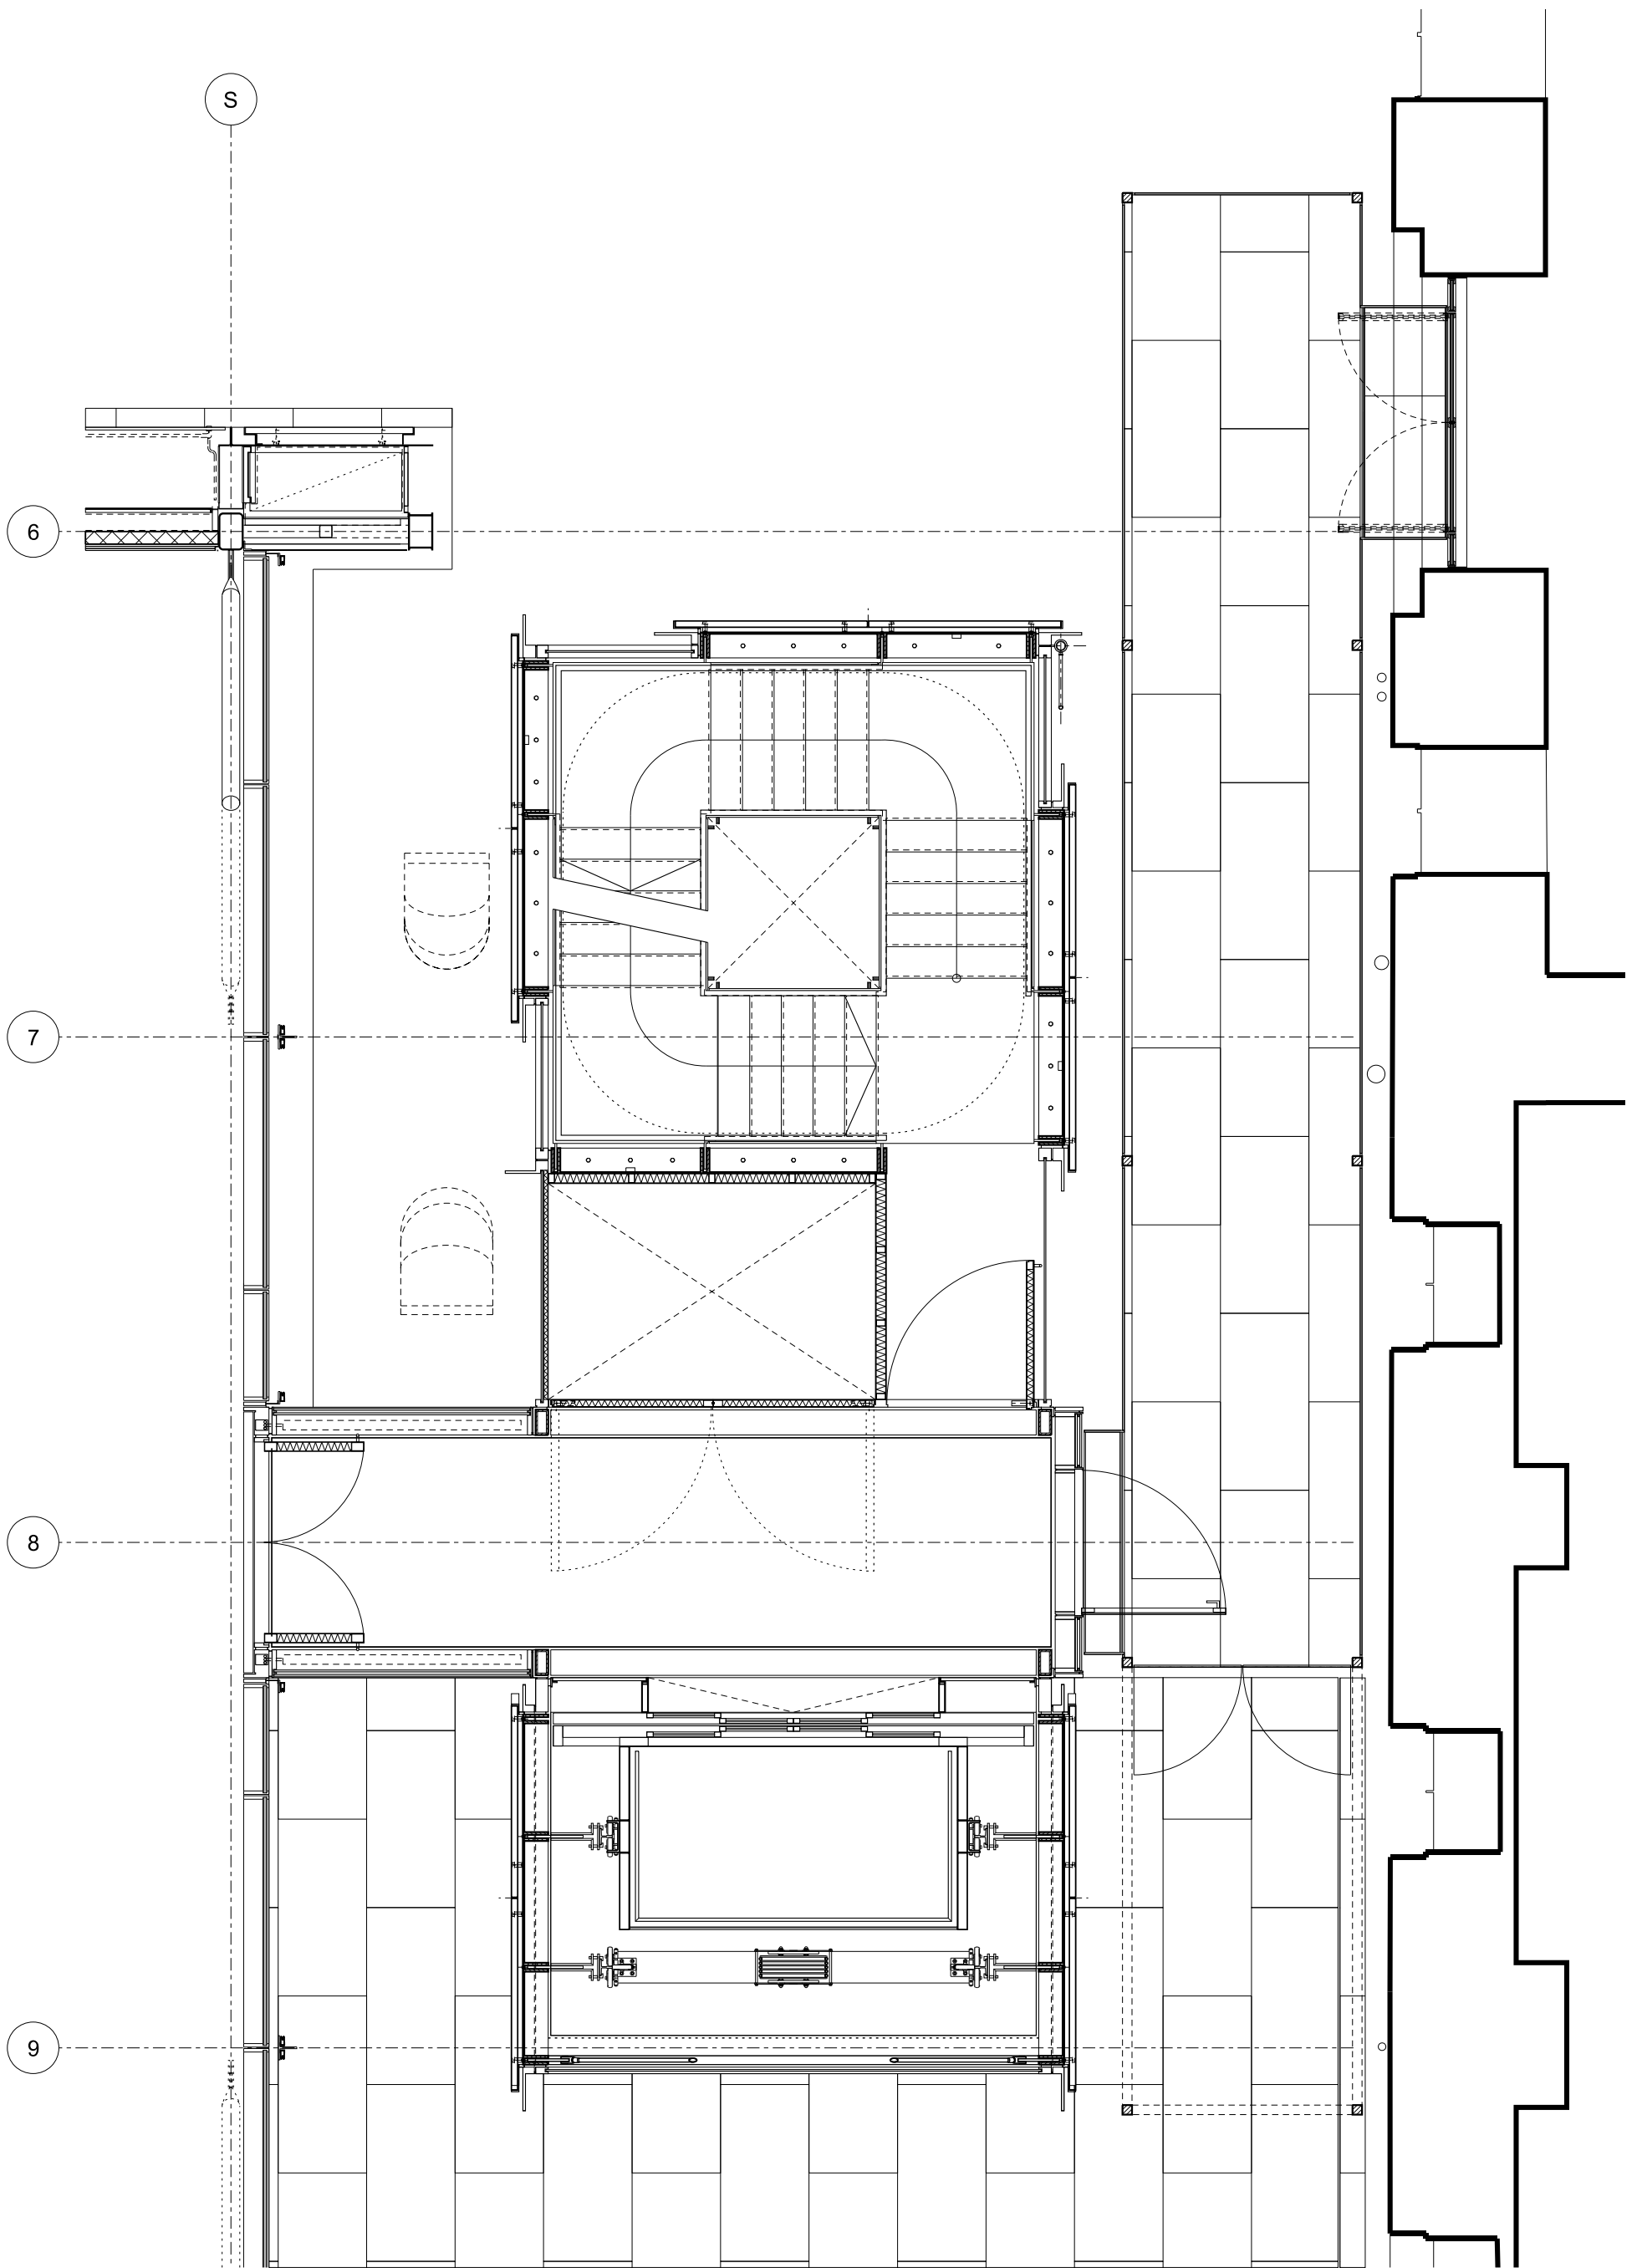

BM_SK_1464
BELLS LANDING
LEVEL 2 - Sketch Plan
1:50 @ A3
2012-09-24