



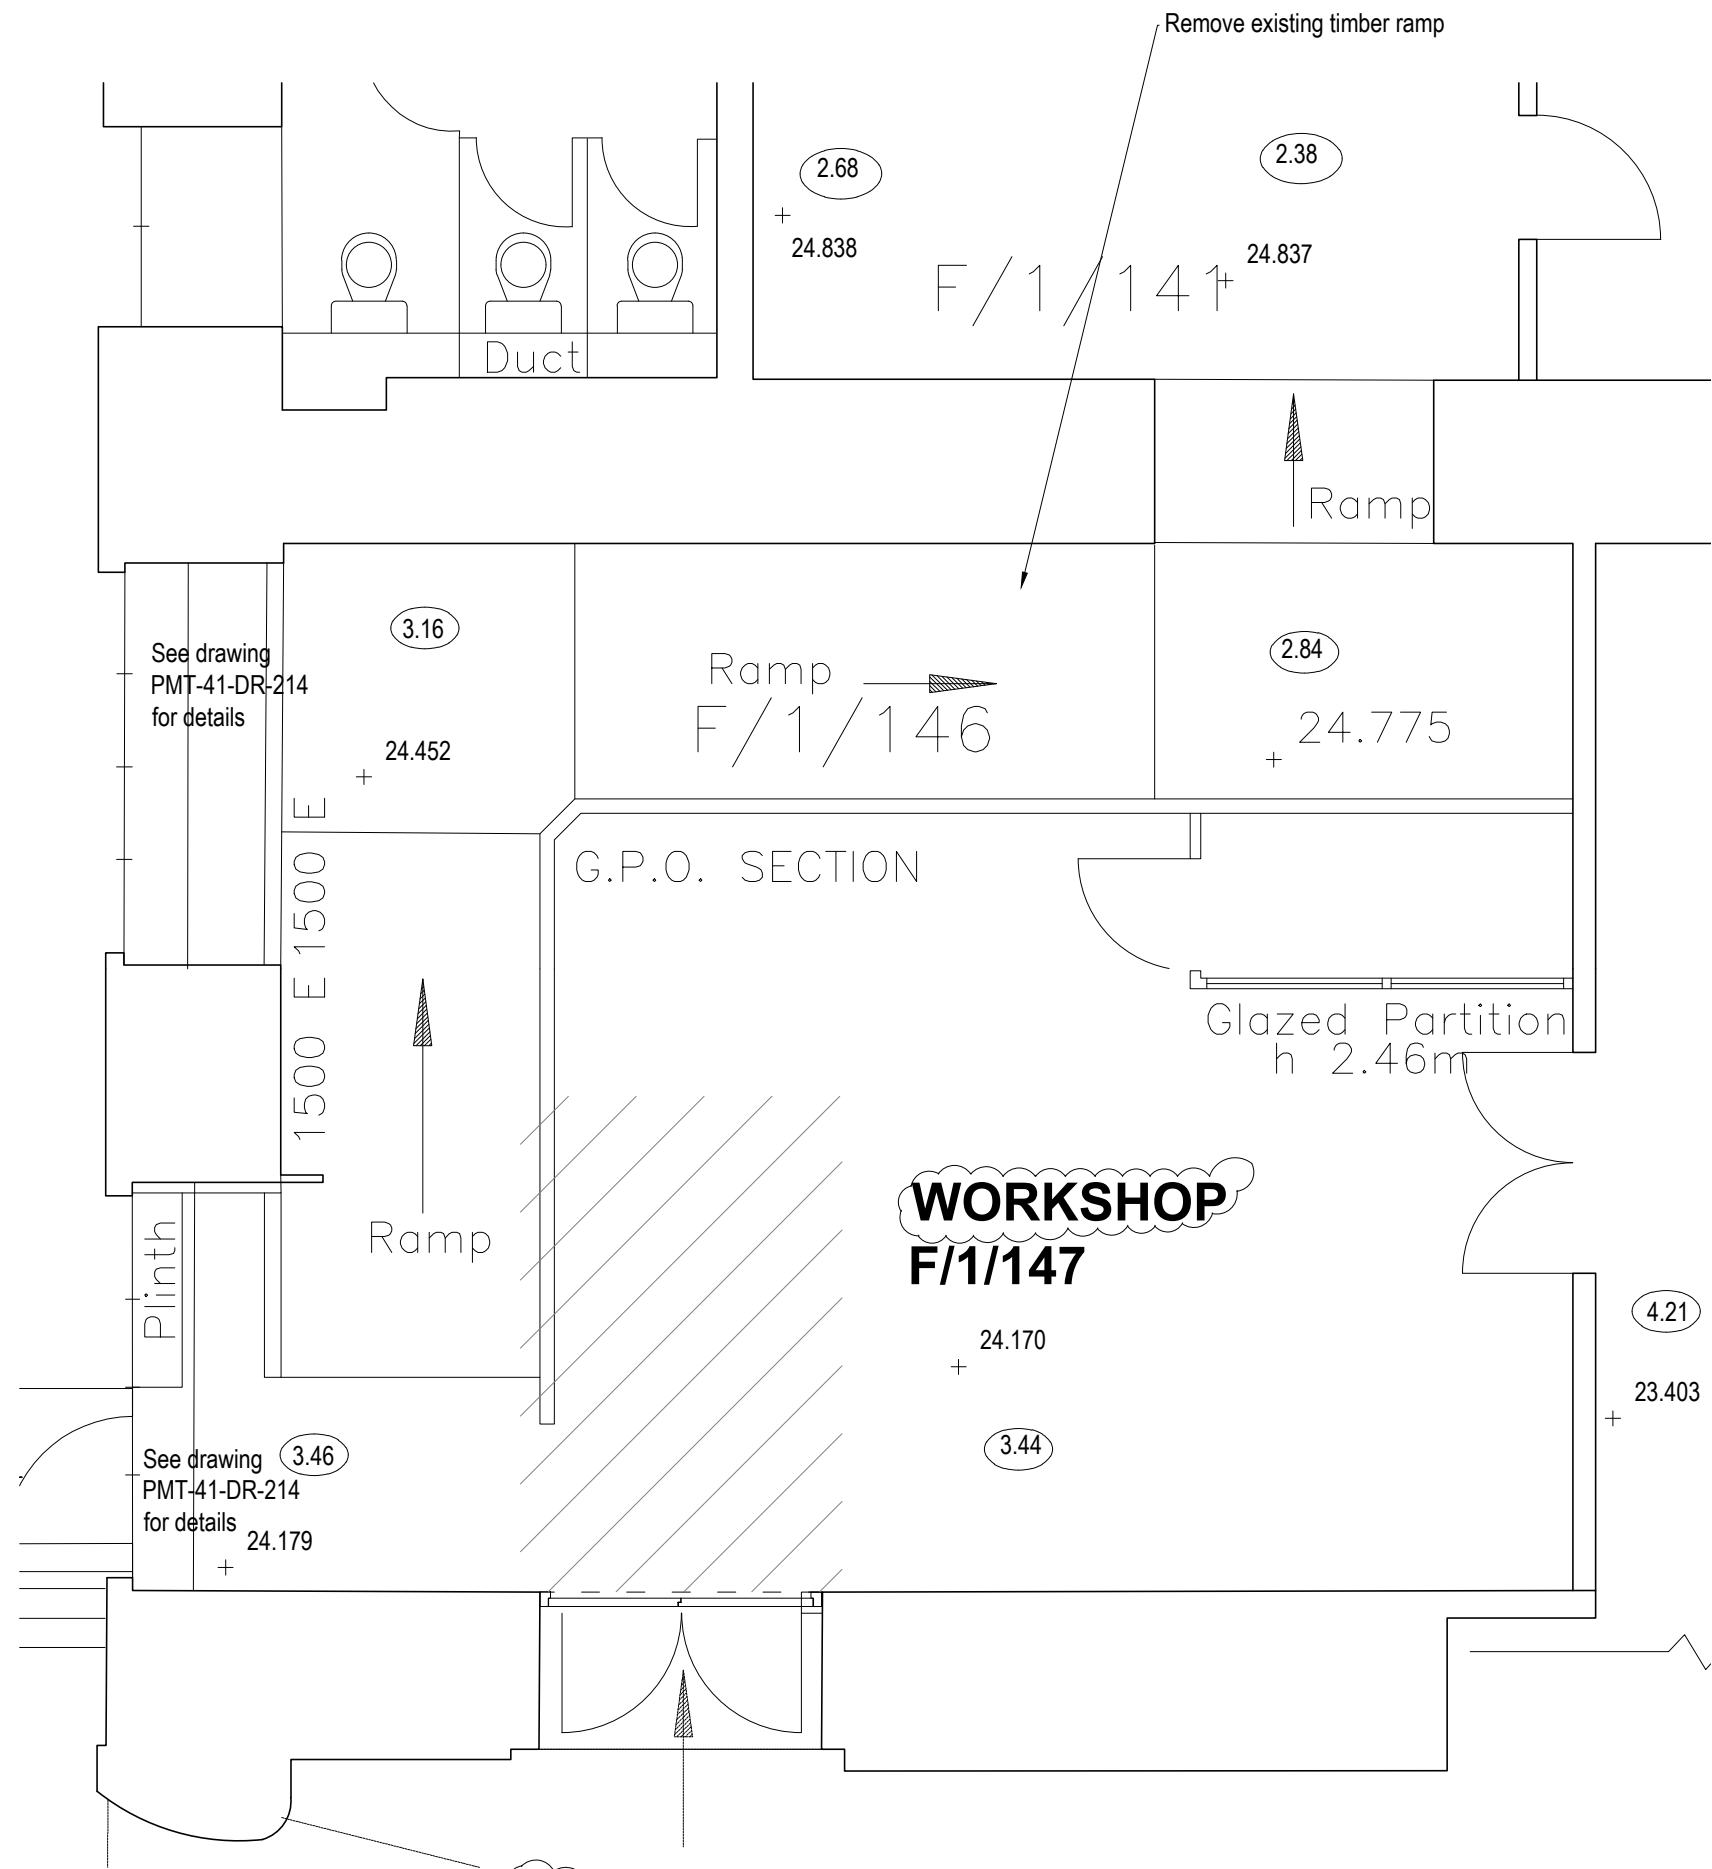


AS EXISTING PLAN (LEVEL 1) - Room F/1/ 47 1:50@A3;1:25@A1

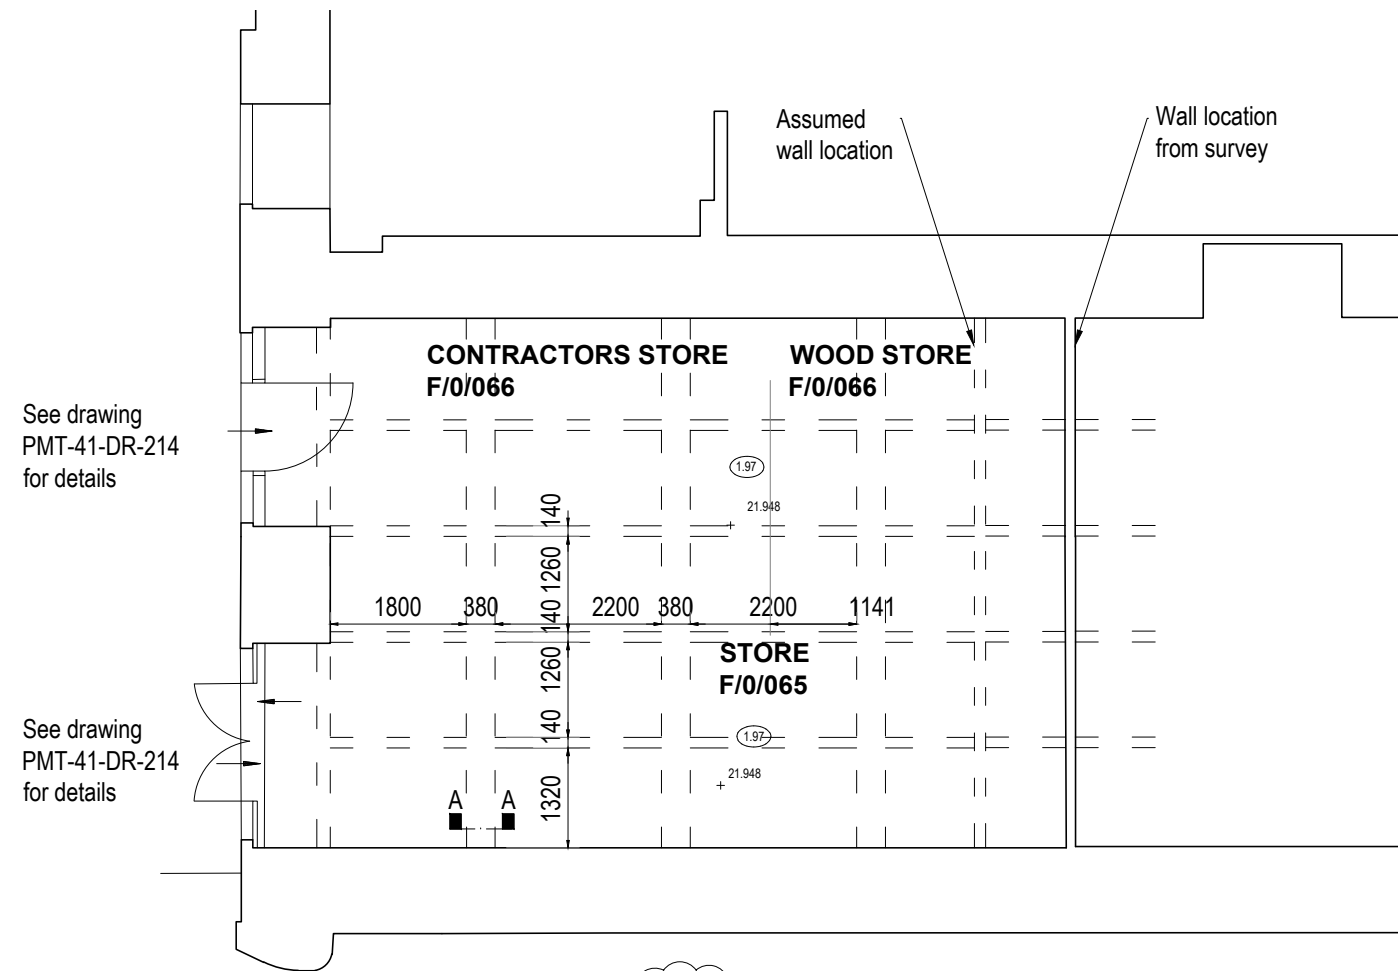

AS EXISTING PLAN LEVEL 0
Room F/0/065

1:100@A3;1:50@A1

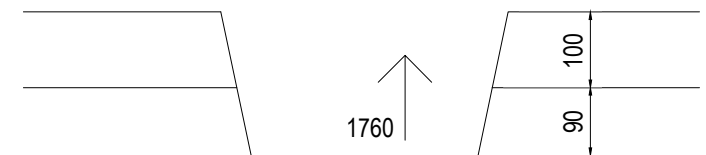


AS EXISTING CEILING RIB
DETAIL A-A
Room F/0/065

1:10@A3;1:5@A1

ISSUED FOR TENDER

D	16/03/2012	JBP	SMu	Level 1 and 0 +Workshop added
C	24/02/2012	N	SMu	Revise proposals
B	23/01/2012	SMu	SMu	.
REVISION	DATE	DRAWN	CHECKED	DESCRIPTION
CLIENT	British Museum	SCALE	As Shown	DATE
PROJECT	British Museum WCEC Project	DRAWN	SMu	10 Aug 2011
DRAWING TITLE	As Existing Loading Bay Room	CHECKED	SMu	
JOB NUMBER	PMT-40-DR-330	DRAWING NO.		REVISION
				D

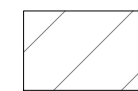

KEY
Floor levels to be amended to
SE details