
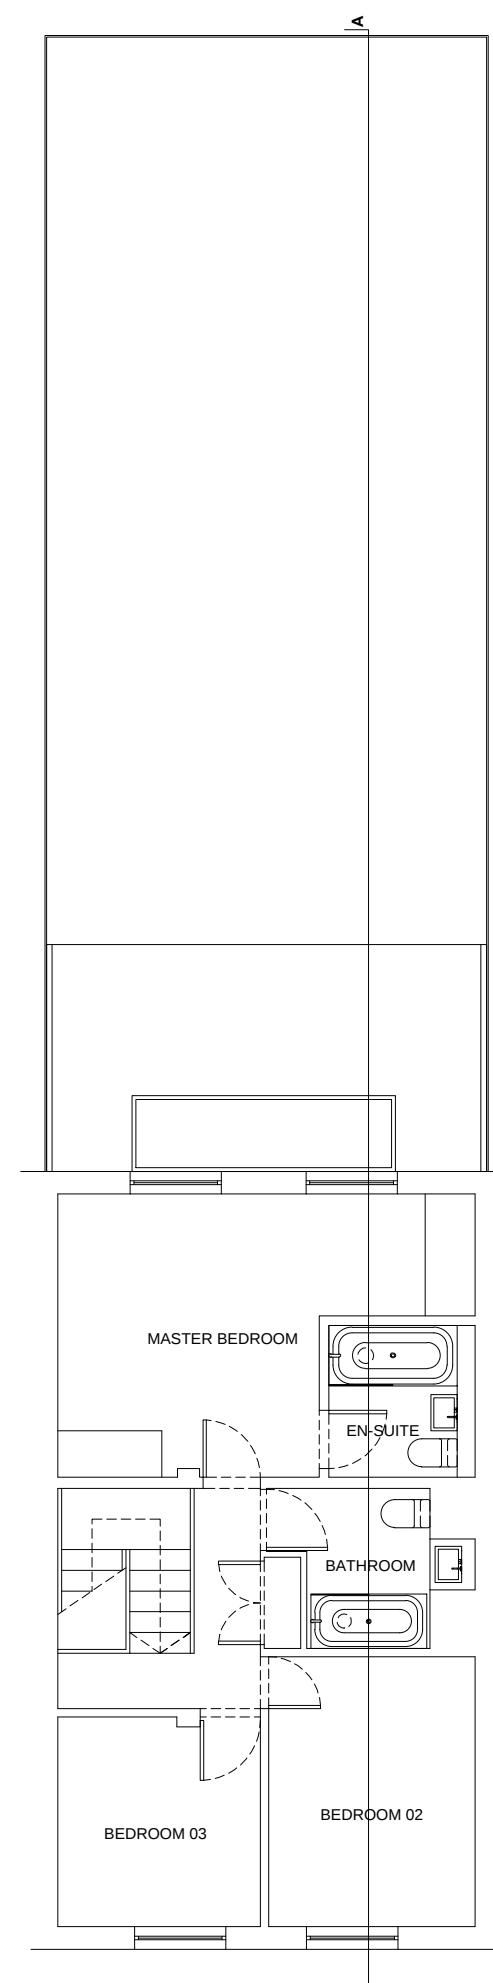
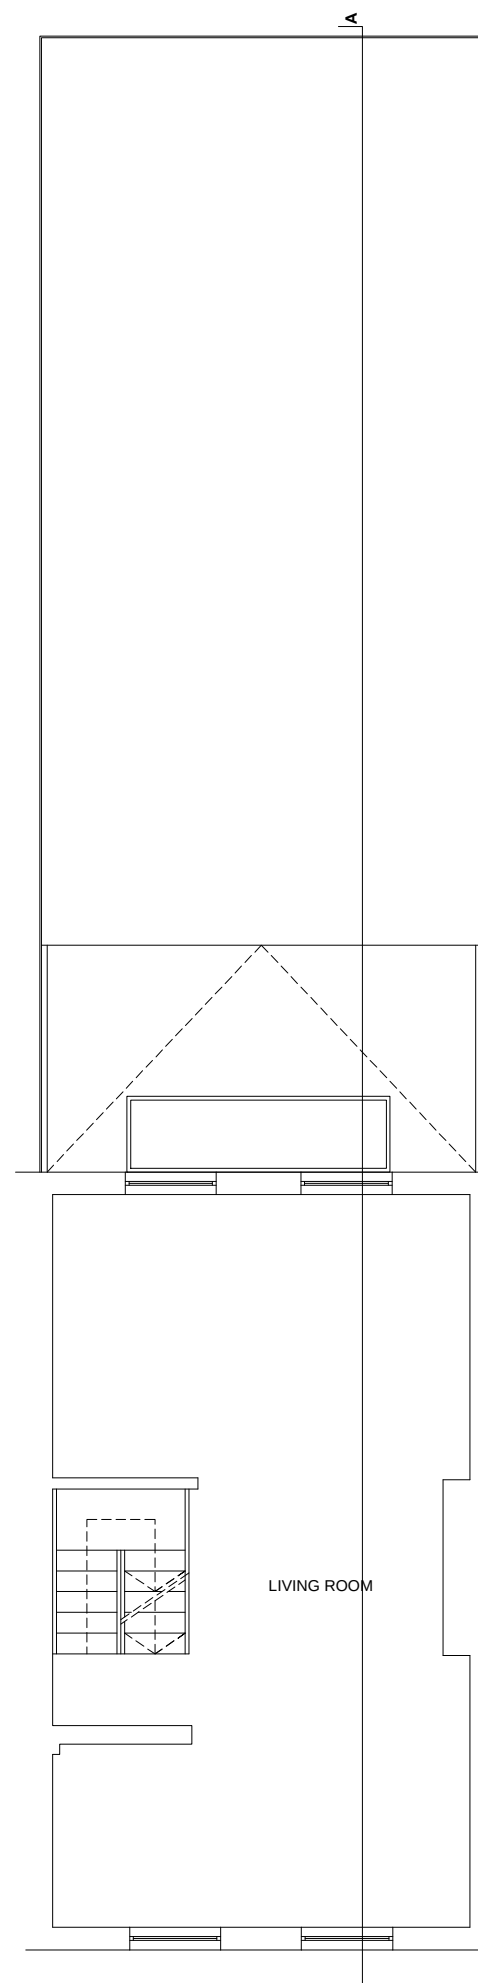


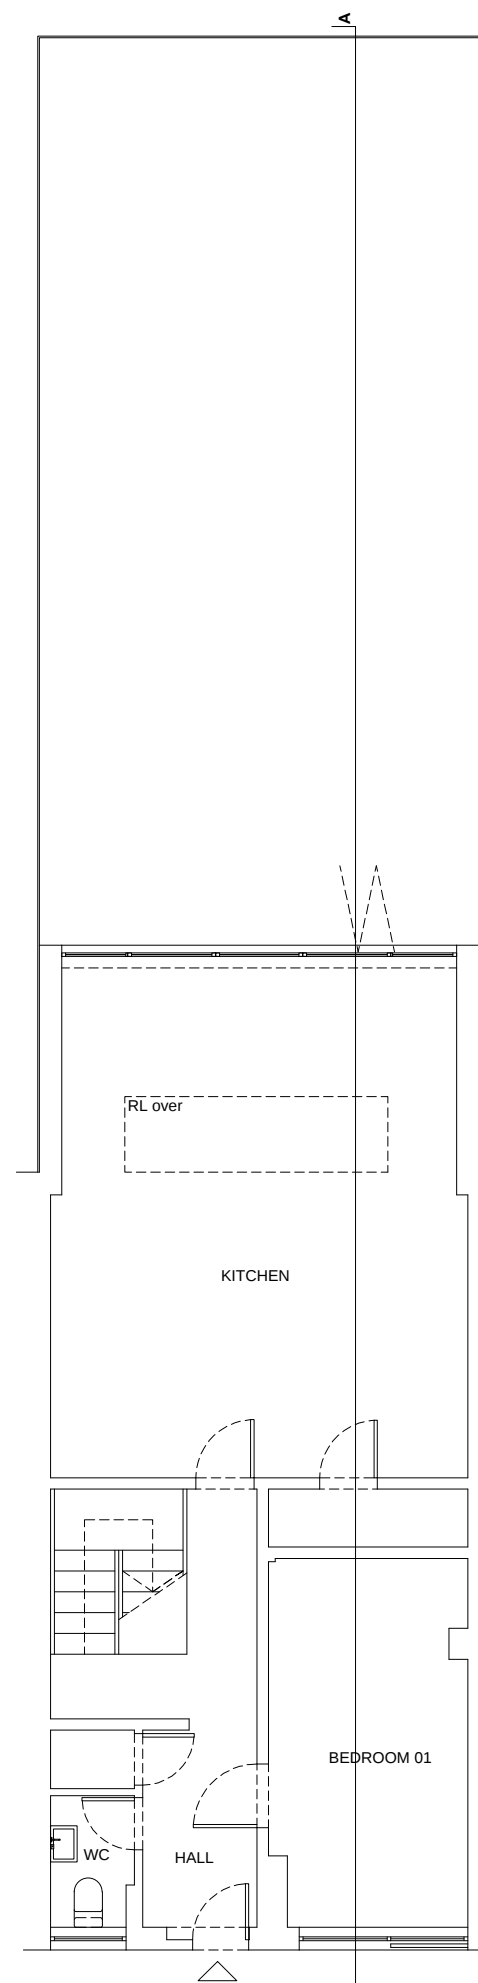


NOTES

All dimensions to be checked on site. Do not scale from this drawing.

-	-	-	
-	-	-	-
-	-	-	-
-	-	-	-
-	-	-	-
-	-	-	-
Rev	QA Check	Description	Date

© Copyright Coupdeville Architects Ltd 2012

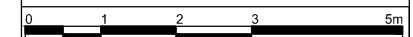

COUPDEVILLE
Architects

Unit 1A
Woodstock Studios
36 Woodstock Grove
London
W12 8LE

TEL 0208 811 2660
E-MAIL info@coupdeville.net
www.coupdeville.net



		CLIENT:
DRAWN	-	
CHECKED	-	
SCALE@A3	1:100	

PROPOSED PLANS

ADDRESS:
10 BRIARY CLOSE, NW3

JOB No	DRAWING NUMBER
-	PL-01

A3 Sheet