


2 Elevation - Proposed 1:20

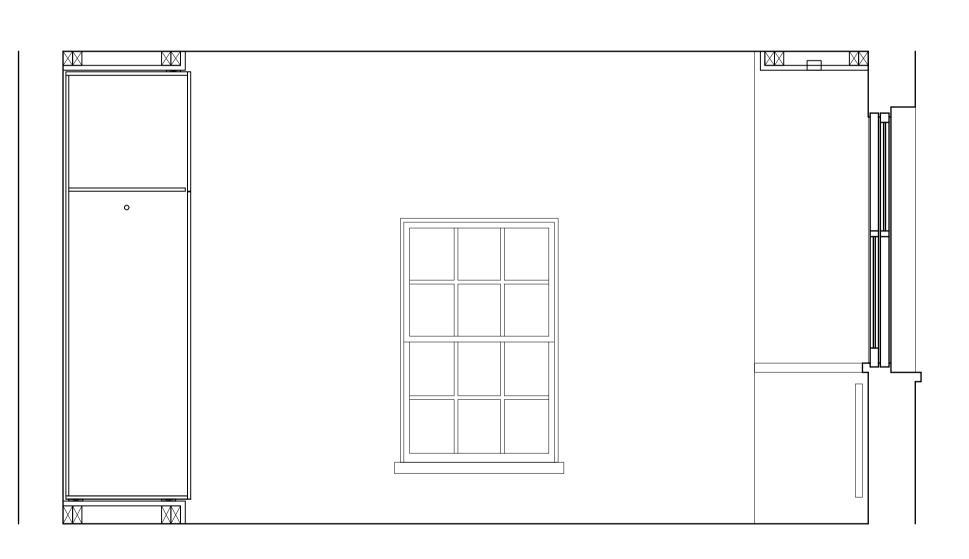

Elevation - Proposed 1:20

Notes	Revisions	Client Robert and Jill Slotover
 Do not scale from drawing. All dimensions in millimeters unless noted otherwise. No deviation may be made from the details shown on this drawing without the prior permission of the architect. Any discrepancy between this and any other documents shall be referred immediately to the architect. IF IN DOUBT ASK. 	A 09.11.11 Issued for Comment	Project 17 Downshire Hill
	B 30.11.11 Issued for Information	Drawing Title Bedroom 1.05 - Proposed
	C 23.01.12 Issued for Planning	Scale 1:20 / A1 Date Oct 2011 Drawn WA
	D 30.01.12 Issued for Information	Job no. 1111 Dwg no. PL(72)50 Rev no. F
	E 07.09.12 Issued for Planning	
	F 17.10.12 Amendment for Planning	BARBARA WEISS ARCHITECTS LTD
		16A CRANE GROVE LONDON N7 8LE TEL. 020 76091867 FAX. 020 77002952