



0 Family Room and Dining Room Plan - Proposed  
1:20

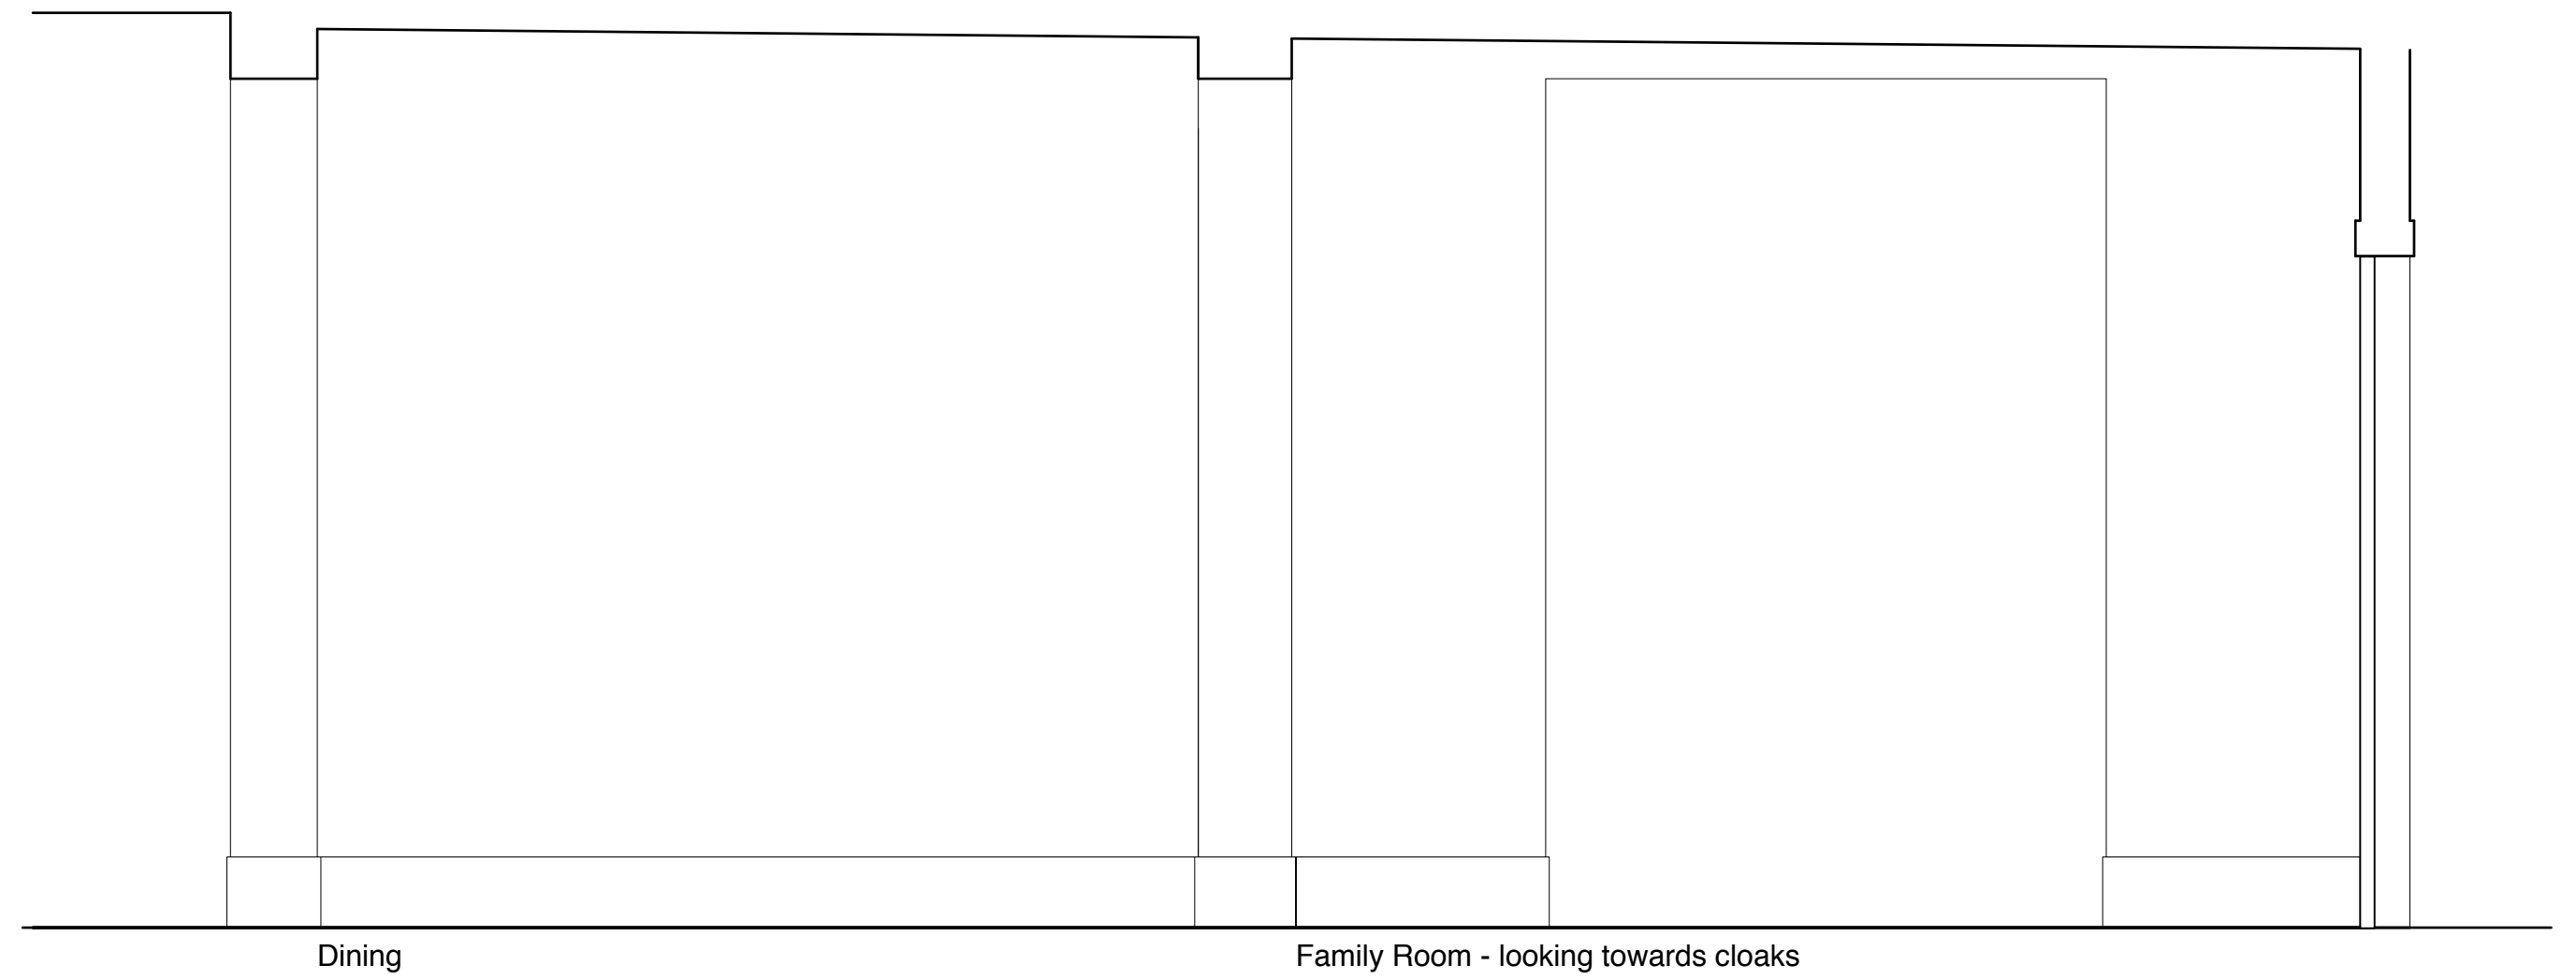


1 Elevation - Proposed  
1:20

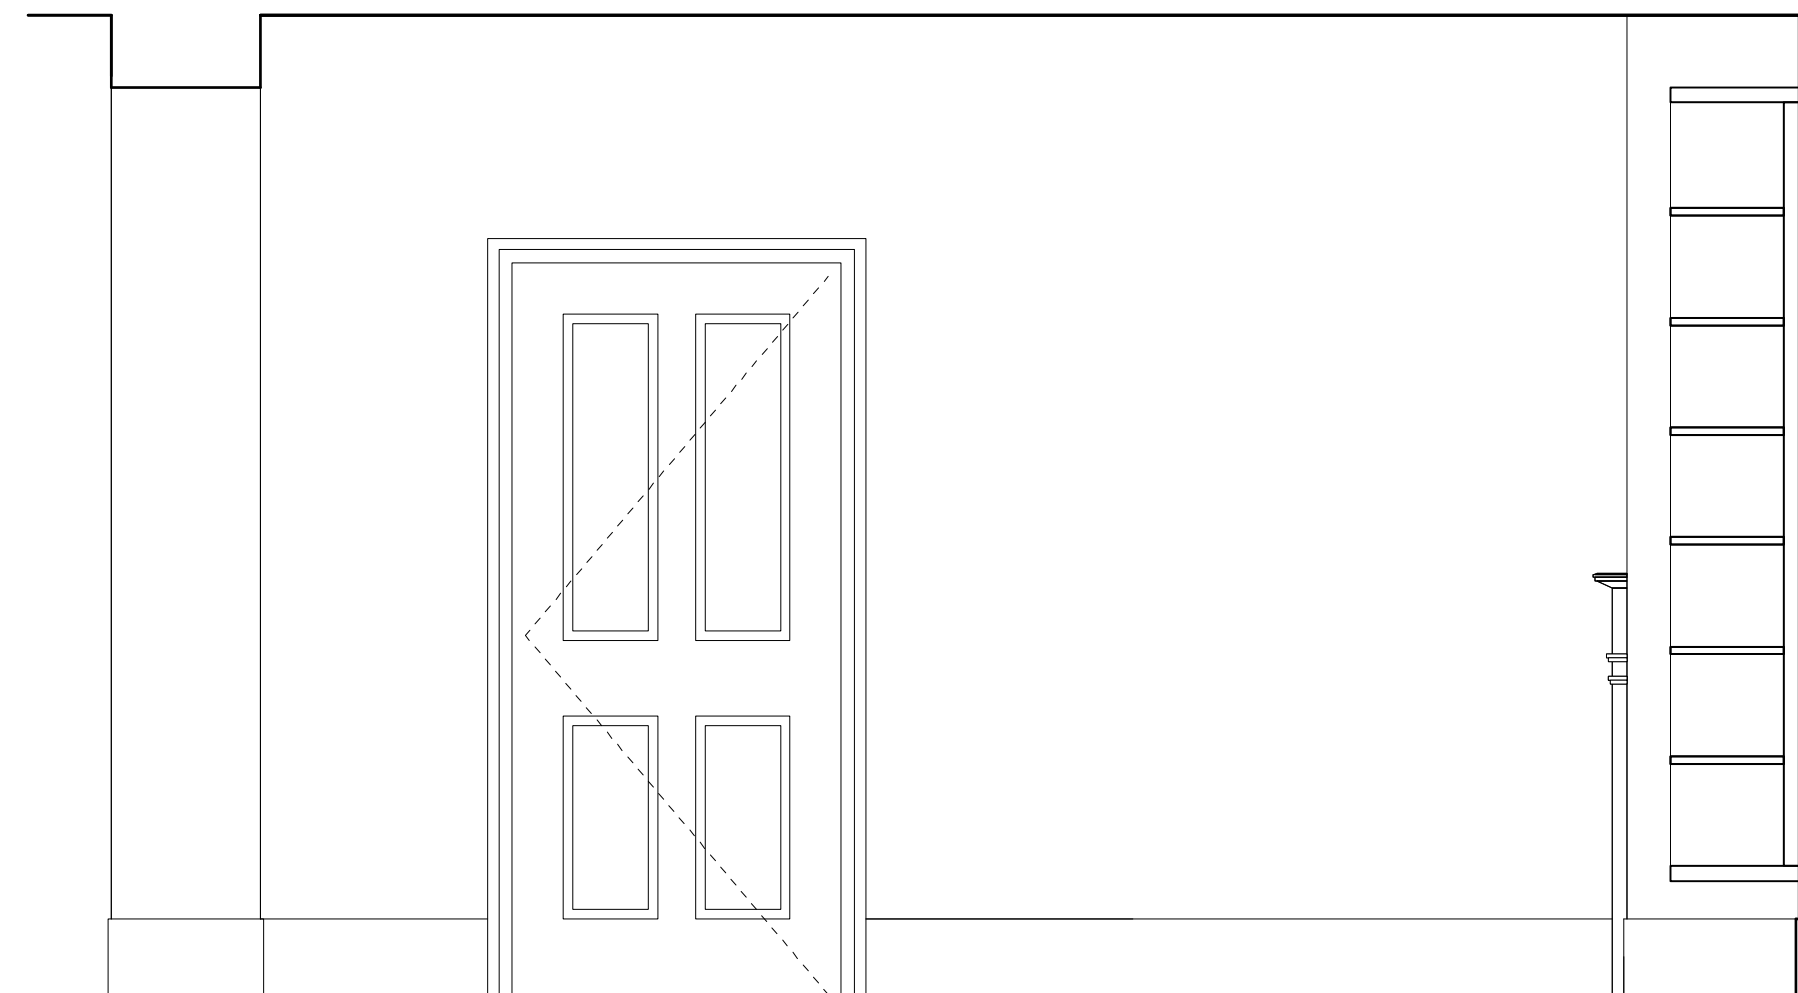

Family Room - looking towards lobby

2 Elevation- Proposed  
1:20

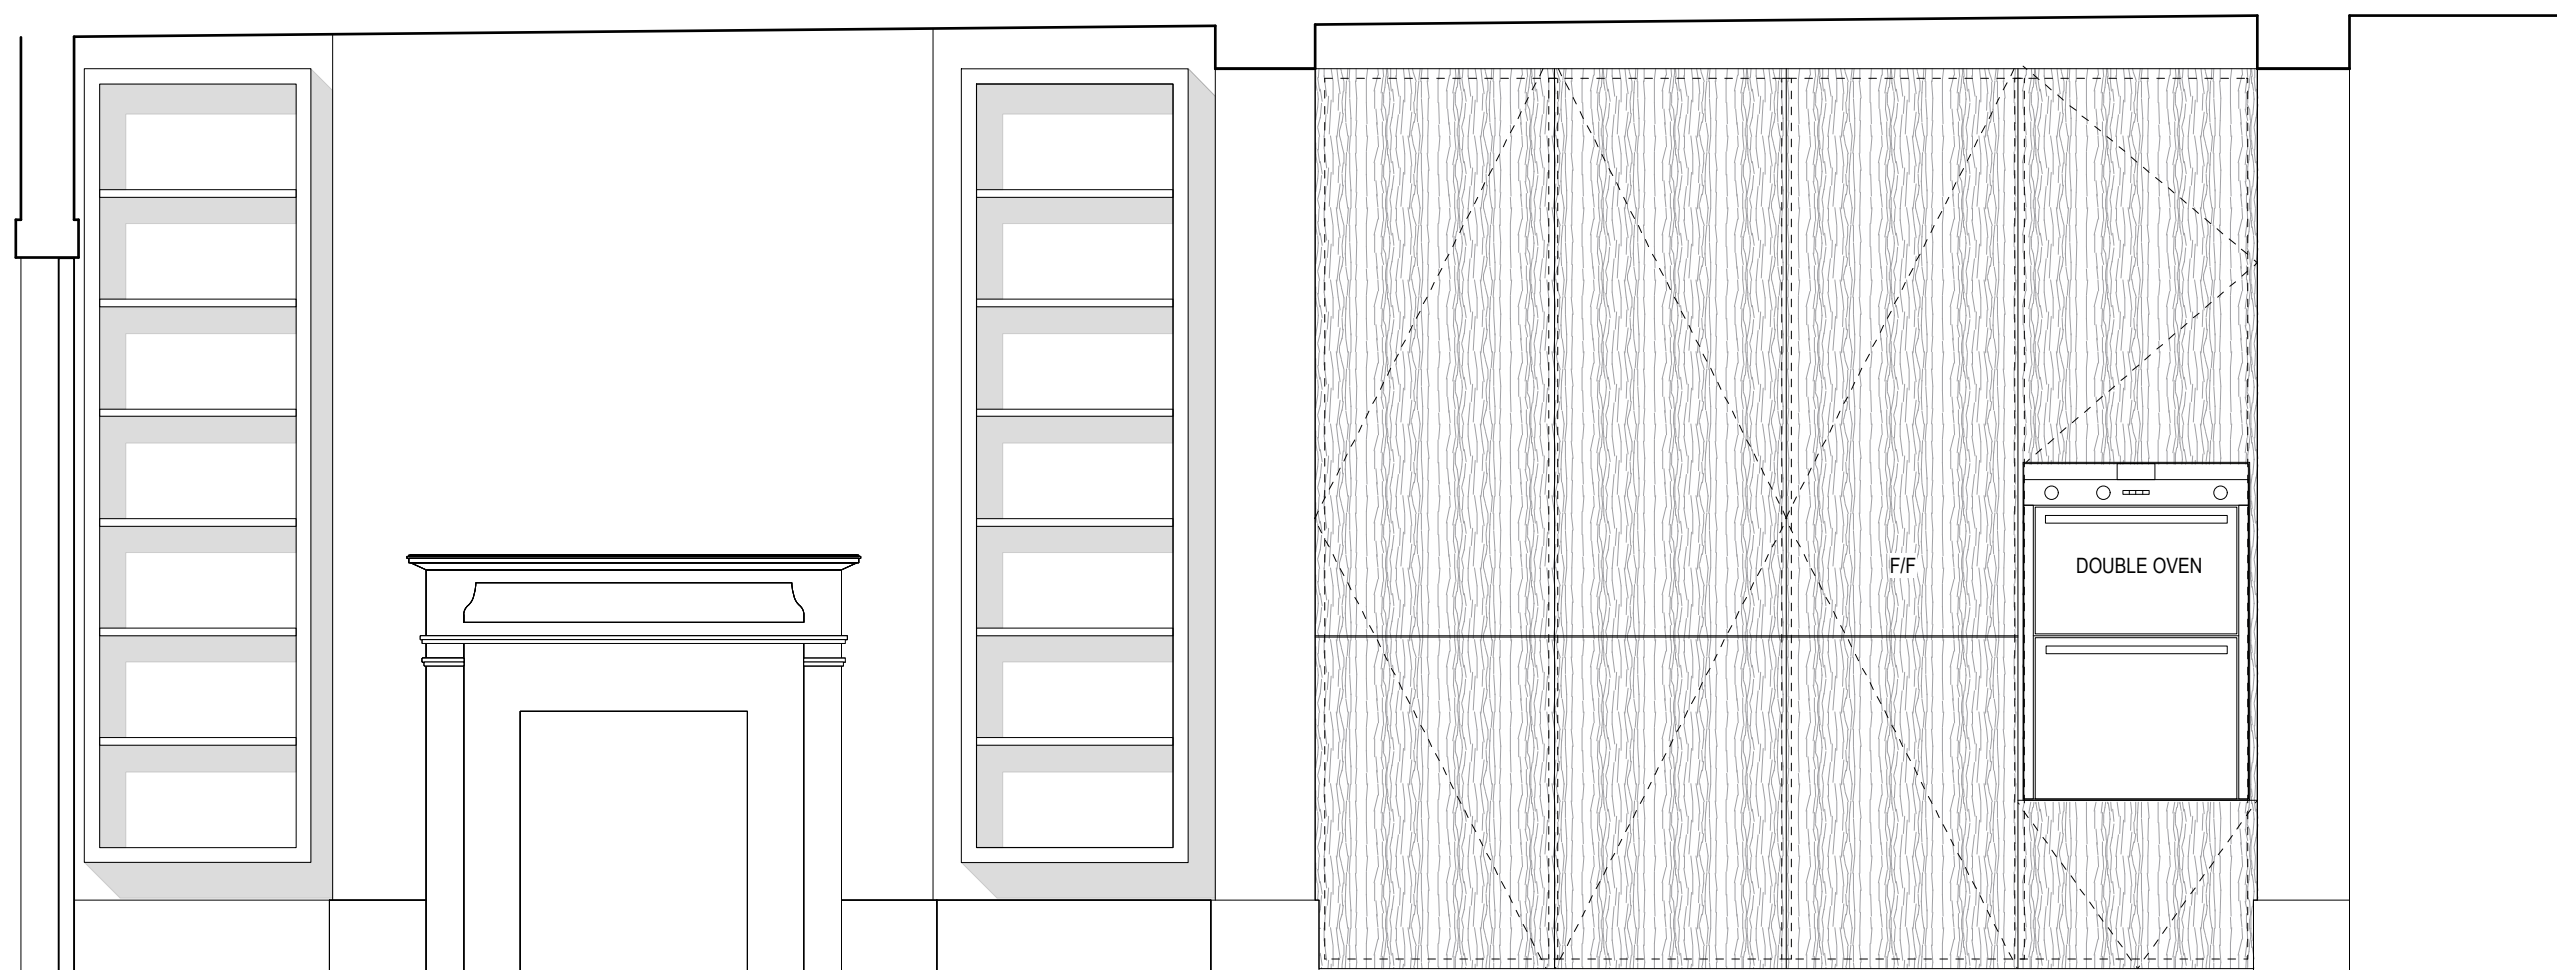

Family Room Dining

3 Elevation - Proposed  
1:20



Dining - looking towards kitchen

4 Elevation - Proposed  
1:20



#### Notes

1. Do not scale from drawing.
  2. All dimensions in millimeters unless noted otherwise.
  3. No deviation may be made from the details shown on this drawing without the prior permission of the architect.
- Any discrepancy between this and any other documents shall be referred immediately to the architect. IF IN DOUBT ASK.

#### Revisions

- |   |          |                         |
|---|----------|-------------------------|
| A | 09.11.11 | Issued for comment.     |
| B | 30.11.11 | Issued for information. |
| C | 23.01.12 | Issued for Planning     |
| D | 30.01.12 | Issued for Information  |
| E | 07.09.12 | Issued for Planning     |
| F | 17.10.12 | Amendment for Planning  |

Client **Robert and Jill Slotover**

Project **17 Downshire Hill**

Drawing Title **Family Room G.04 & Dining G.06 - Proposed**

Scale 1:20 / A1 Date **Oct 2011** Drawn **JA**

Job no. **1111** Dwg no. **PL(72)10** Rev no. **F**

**BARBARA WEISS ARCHITECTS LTD**

16A CRANE GROVE LONDON N7 8LE TEL. 020 76091867 FAX. 020 77002952