




EXISTING KEY PLAN  
SCALE 1:200@A3  
SK-24

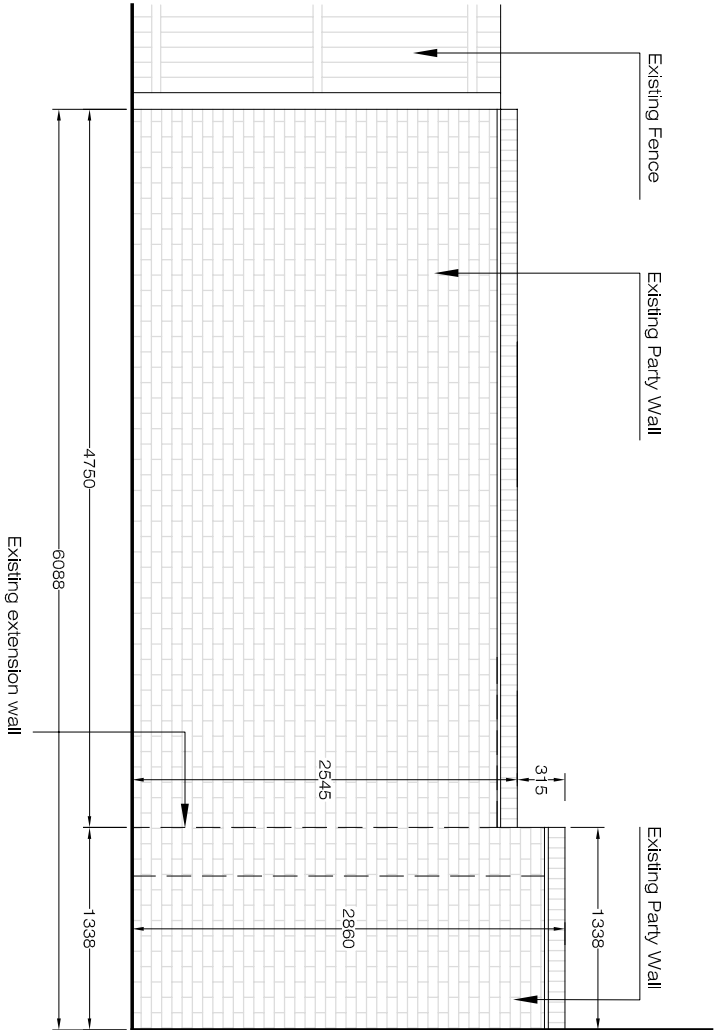


EXISTING PARTY WALL AS APPROVED  
SCALE 1:50@A3  
SK-24

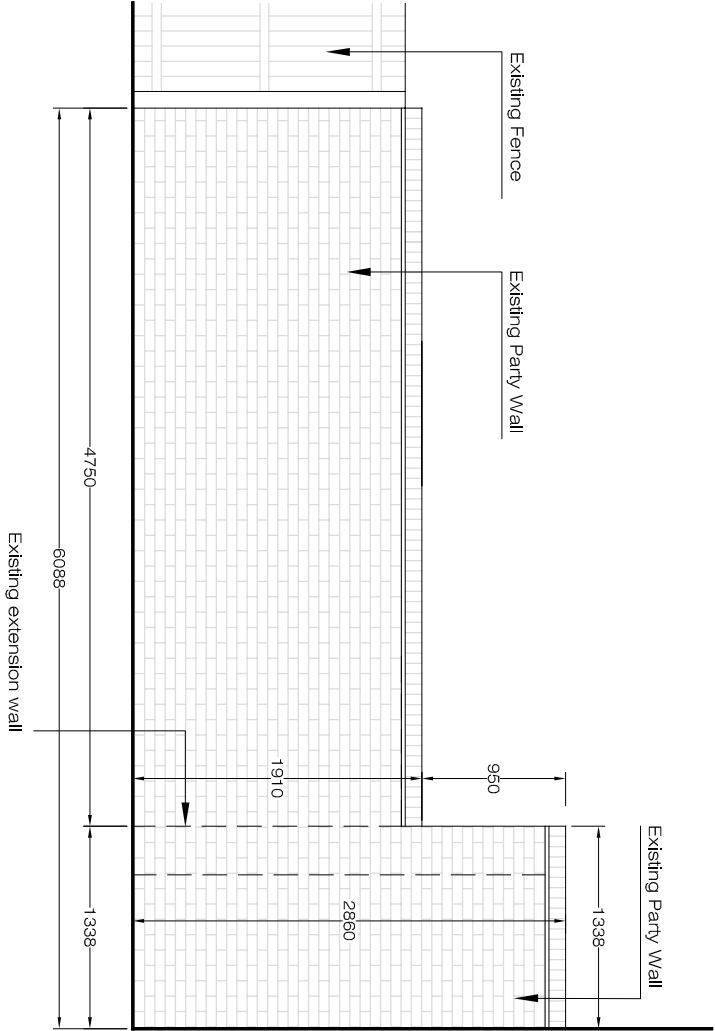


EXISTING PARTY WALL AMENDED  
SCALE 1:50@A3  
SK-24

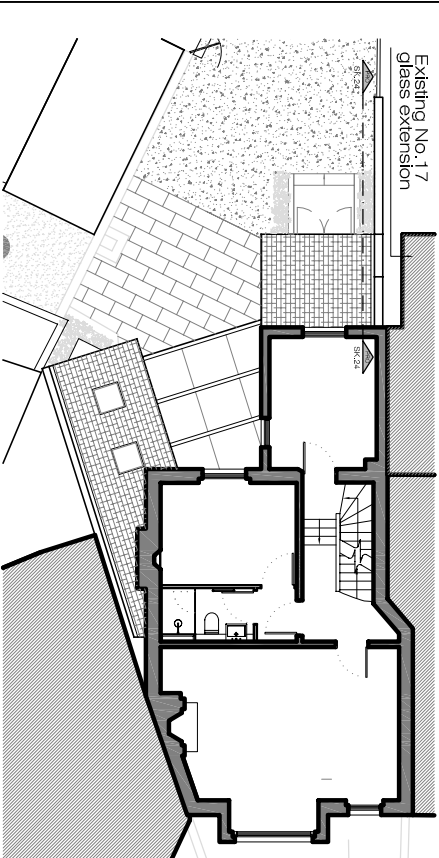

PROPOSED KEY PLAN  
SCALE 1:100@A3  
SK-24

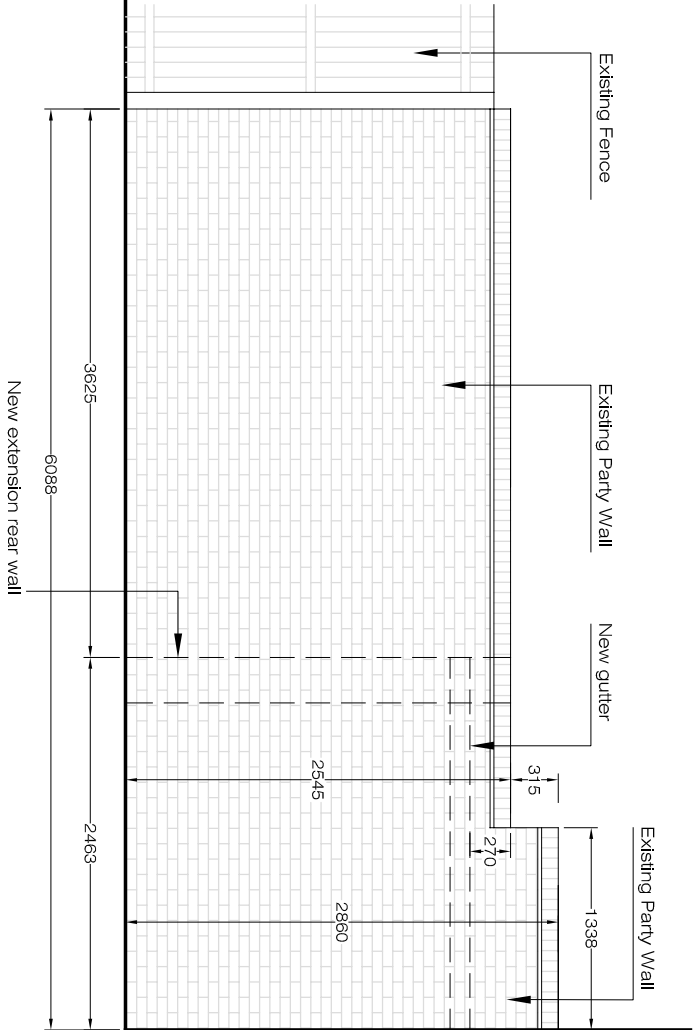

PROPOSED PARTY WALL AS APPROVED  
SCALE 1:50@A3  
SK-24

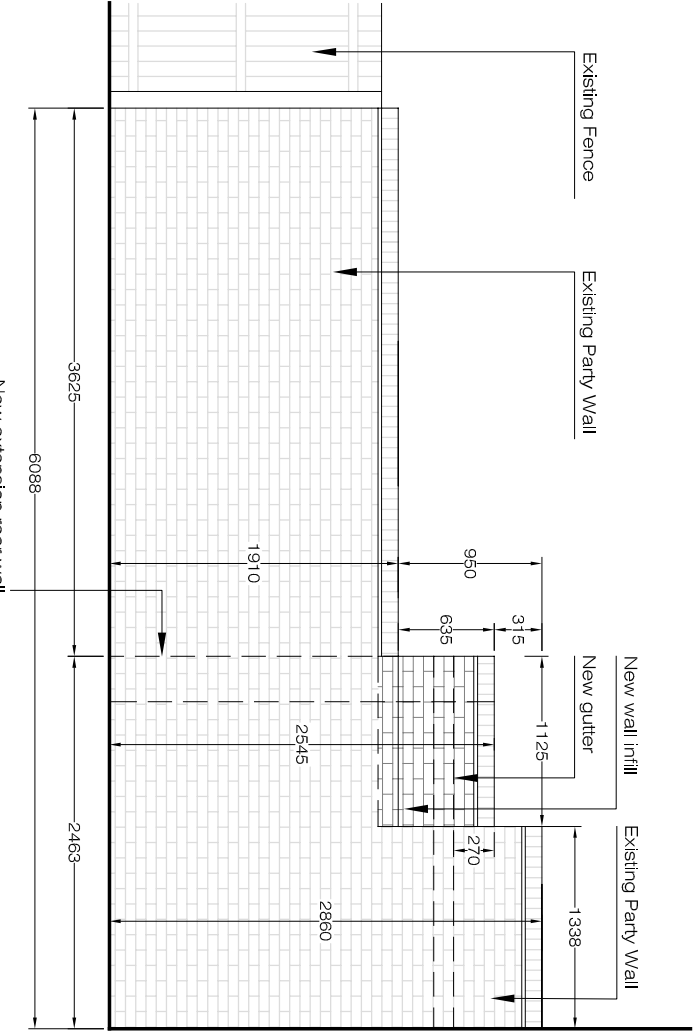

PROPOSED PARTY WALL AMENDED  
SCALE 1:50@A3  
SK-24

PLEASE NOTE:

1. ALL DIMENSIONS TO BE CHECKED ON SITE BEFORE FABRICATION.
2. CONTRACTOR TO REFER TO ENGINEERS DRAWINGS BEFORE PROCEEDING WITH WORKS.
3. ALL DRAWINGS AND DESIGNS ARE COVERED BY DESIGN RIGHT (INTELLECTUAL PROPERTY) AND MAY NOT BE DISTRIBUTED, COPIED OR ISSUE WITHOUT WRITTEN PERMISSION OF THE ARCHITECT.
4. ALL DESIGN CONCEPTS ARE THE SOLE PROPERTY OF THE ARCHITECT AND NO ADAPTATIONS, REPRODUCTIONS OR COPIES MAY BE MADE WITHOUT WRITTEN PERMISSION OF THE ARCHITECT.
5. THESE DRAWINGS ARE SUBJECT TO ANY VARIATION REQUIRED OR RECOMMENDATION BY ANY STATUTORY AUTHORITY, OR FOR THE BETTER CARRYING OUT OF THE WORKS.
6. SAMPLES TO BE PROVIDED BY CONTRACTOR FOR THE ARCHITECT APPROVAL.
7. ALL FINISHES TO ARCHITECT SATISFACTION.
8. ALL DRAWINGS TO BE APPROVED BY THE ARCHITECT BEFORE CONSTRUCTION.

ADDITIONAL NOTES:

REVISIONS

No	Date	Description	Issue By
00	24/10/12	Planning	FP

Client  
PRIVATE CLIENT

Project  
15 Rudall Crescent  
London NW3 1RR

Title  
Party Wall to No. 17

Scale 1/50 @A3	Dwg. No. SK-24	Rev. 00
Date 24/10/12	Project Number 1111	
Drawn FP		
Checked SS		

ARCHITECTURE

Ground Floor Office

102 Belsize Lane

L o n d o n N W 3 5 B B

Office: +44 (0) 207 431 9014

s.sandler@xularchitecture.co.uk

www.xularchitecture.co.uk

Client  
PRIVATE CLIENT

Project  
15 Rudall Crescent  
London NW3 1RR

Title  
Party Wall to No. 17

Scale 1/50 @A3

Dwg. No. SK-24

Rev. 00

Date 24/10/12

Project Number 1111

Drawn FP

Checked SS