

PLEASE NOTE:

1. ALL DIMENSIONS TO BE CHECKED ON SITE BEFORE FABRICATION.
2. CONTRACTOR TO REFER TO ENGINEER'S DRAWINGS BEFORE PROCEEDING WITH WORKS.
3. ALL DRAWINGS AND DESIGNS ARE COVERED BY DESIGN RIGHT (INTELLECTUAL PROPERTY) AND MAY NOT BE DISTRIBUTED, COPIED OR ISSUE WITHOUT WRITTEN PERMISSION OF XUL ARCHITECTURE.
4. ALL DESIGN CONCEPTS ARE THE SOLE PROPERTY OF XUL ARCHITECTURE AND NO ADAPTATIONS, REPRODUCTIONS OR COPIES MAY BE MADE WITHOUT WRITTEN PERMISSION OF XUL ARCHITECTURE.
5. THESE DRAWINGS ARE SUBJECT TO ANY VARIATION REQUIRED OR RECOMMENDATION BY ANY STATUTORY AUTHORITY OR FOR THE BETTER CARRYING OUT OF THE WORKS.
6. SAMPLES TO BE PROVIDED BY CONTRACTOR FOR XUL ARCHITECTURE APPROVAL.
7. ALL FINISHES TO BE APPROVED BY XUL ARCHITECTURE BEFORE CONSTRUCTION.
8. ALL DRAWINGS TO BE APPROVED BY XUL ARCHITECTURE BEFORE CONSTRUCTION.

ADDITIONAL NOTES:

REVISIONS		
No	Date	Description
		Issue For
		By

00	16/12/11	INFORMATION	CC
01	02/02/12	PLANNING	CC
02	01/03/12	PLANNING	SB
03	12/03/12	PLANNING	SB
04	21/03/12	PLANNING	SB

--	--	--	--

Client
PRIVATE CLIENT


Project
15 Rudall Crescent
London NW3 1PR

Title
EXISTING
Section B-B


Scale	1/50@A2	Dwg. No.	Rev.
Date	21/03/12	EX-05	04

Drawn	CC	Project Number	11_11
-------	----	----------------	-------

Checked
SS

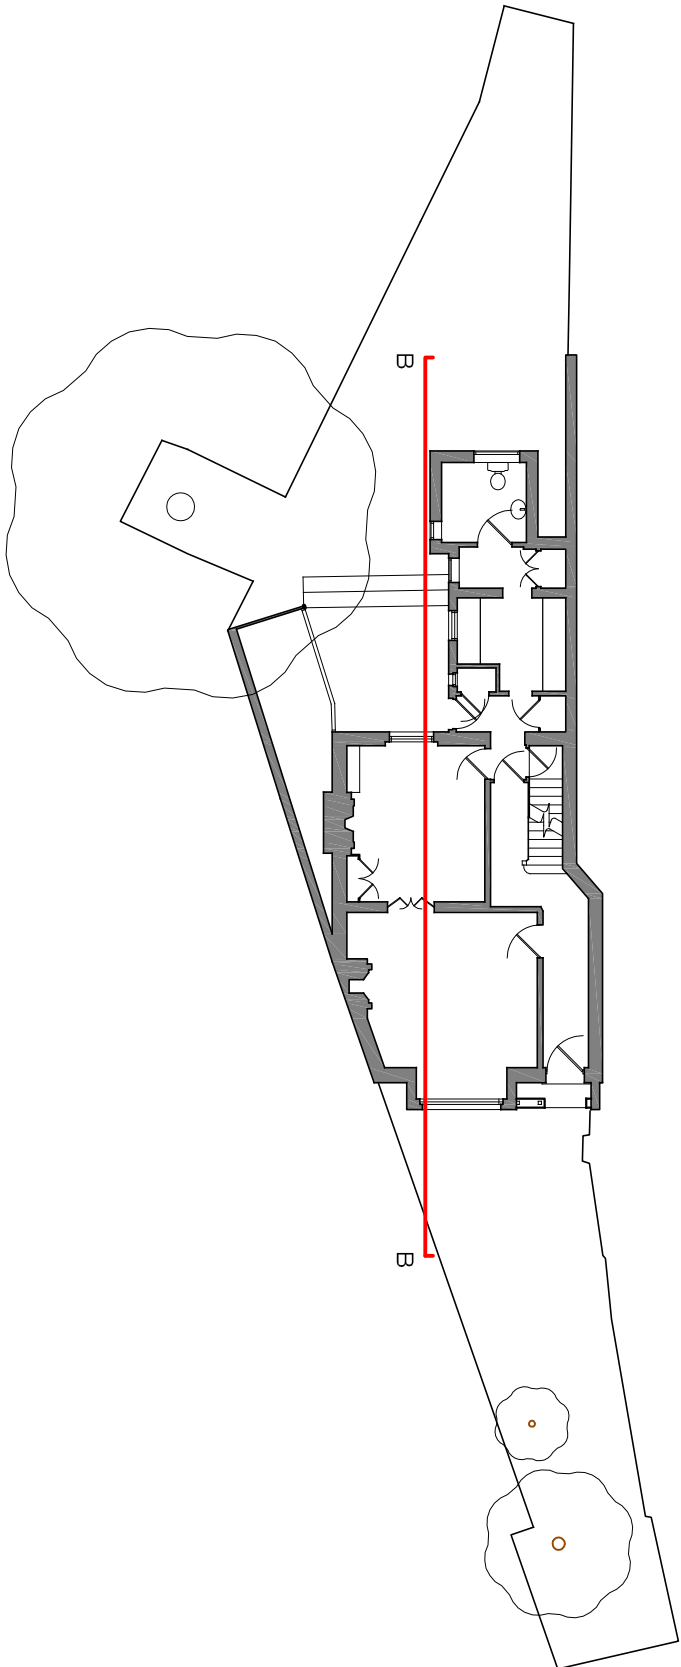

EXISTING KEY PLAN
SCALE 1:150@A2 EX-05

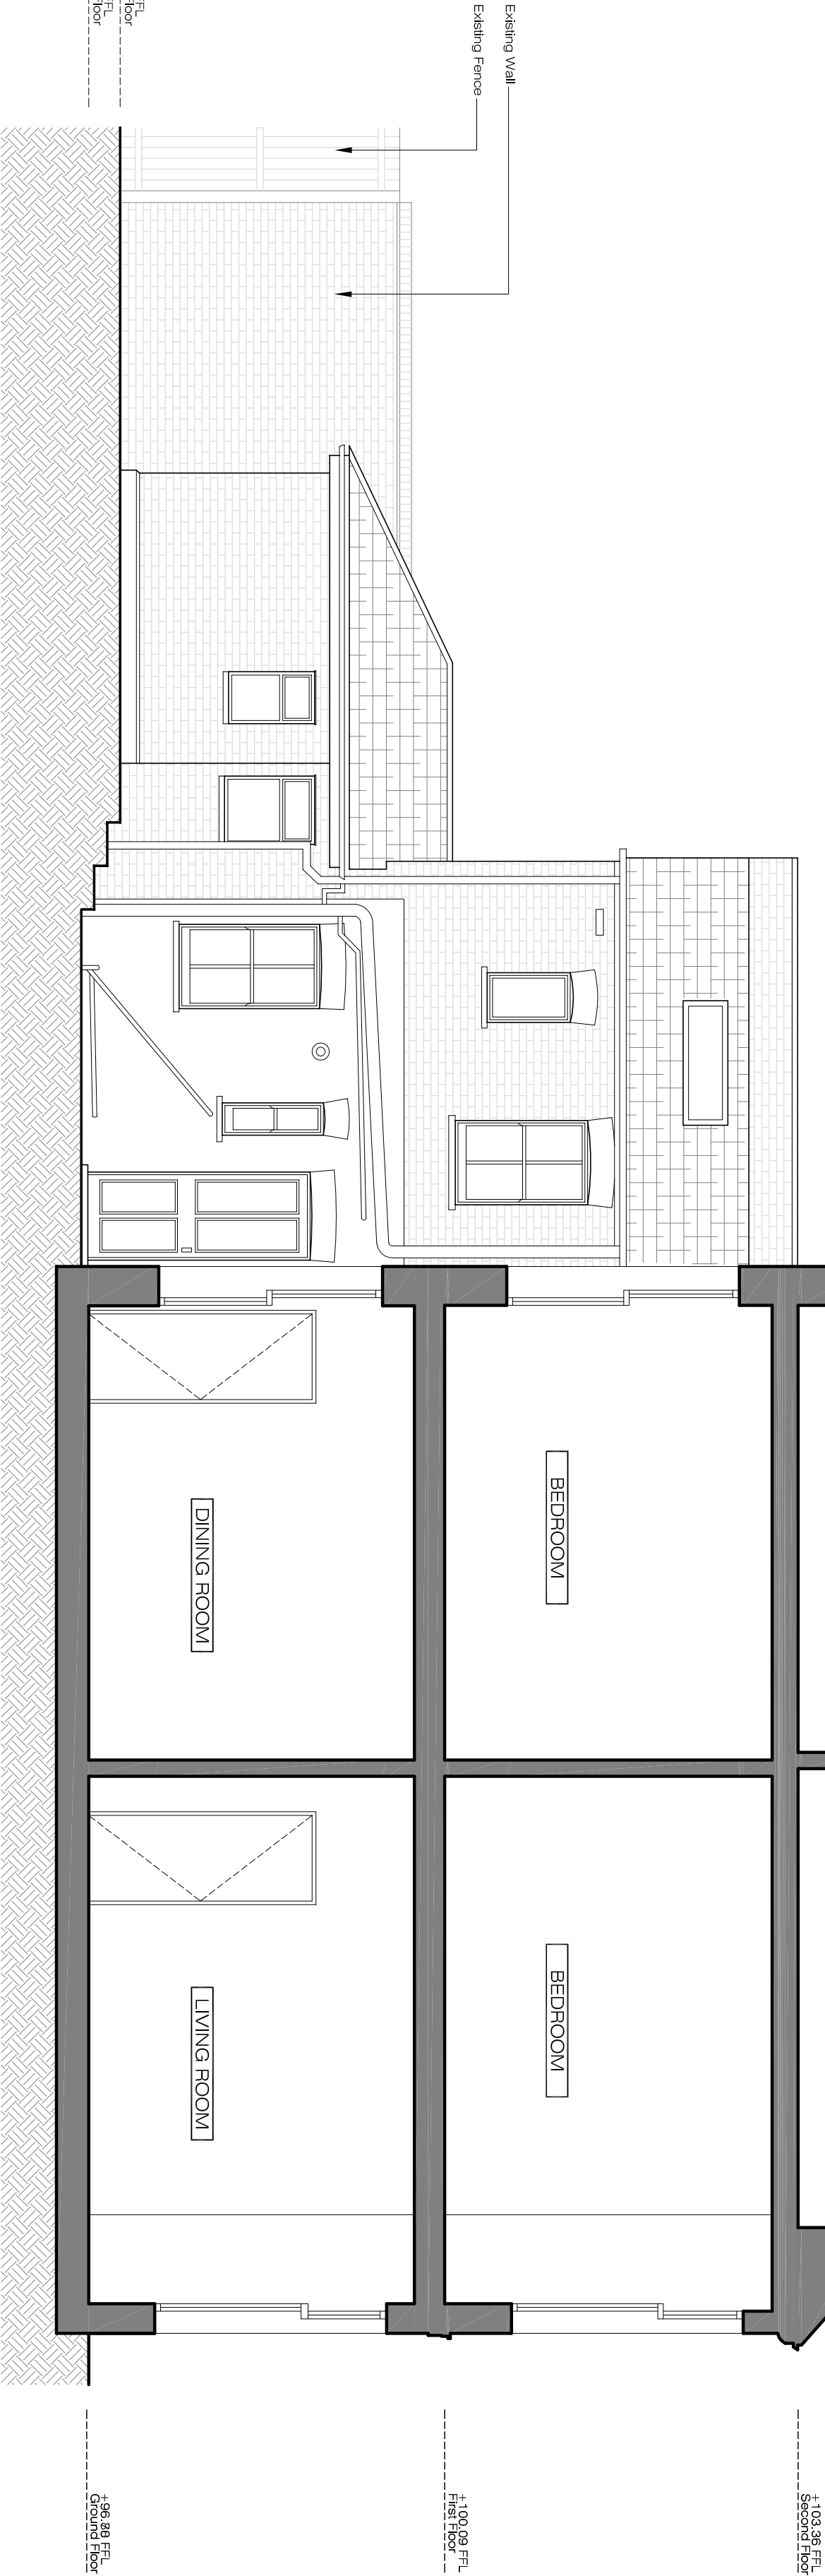

EXISTING SECTION B-B
SCALE 1:50@A2 EX-05

