




EXISTING KEY PLAN
SCALE 1:150@A2 EX-05

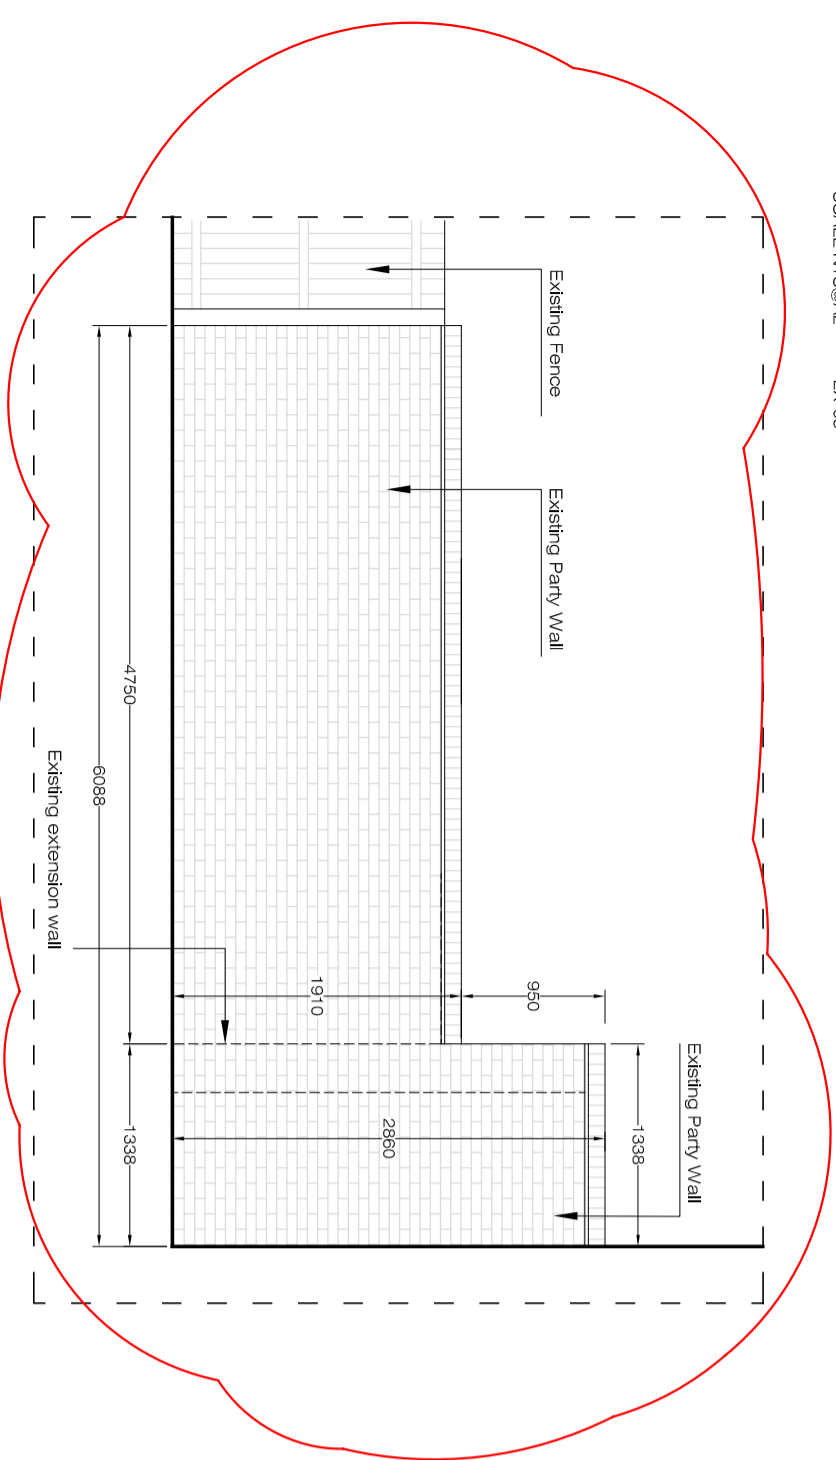

EXISTING PARTY WALL ELEVATION
SCALE 1:50@A2 EX-05

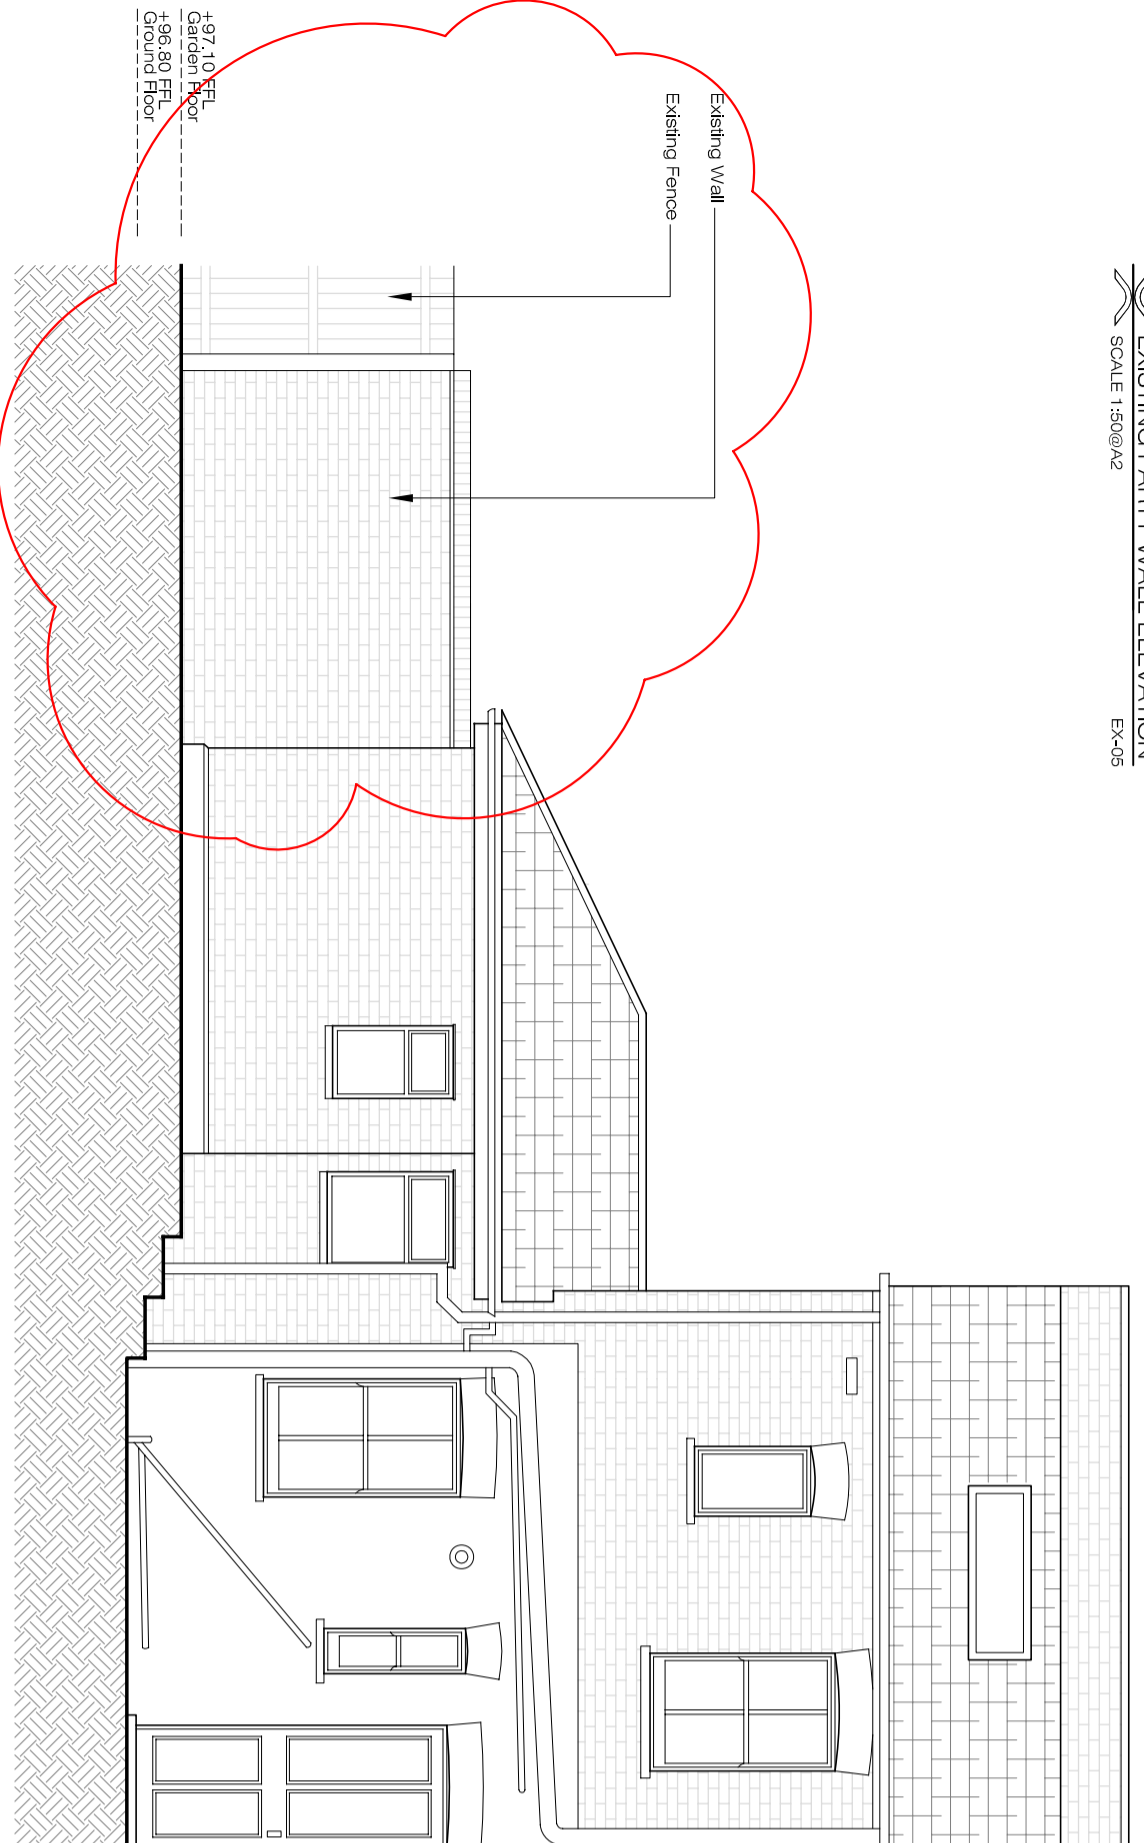

EXISTING SECTION B-B
SCALE 1:50@A2 EX-05

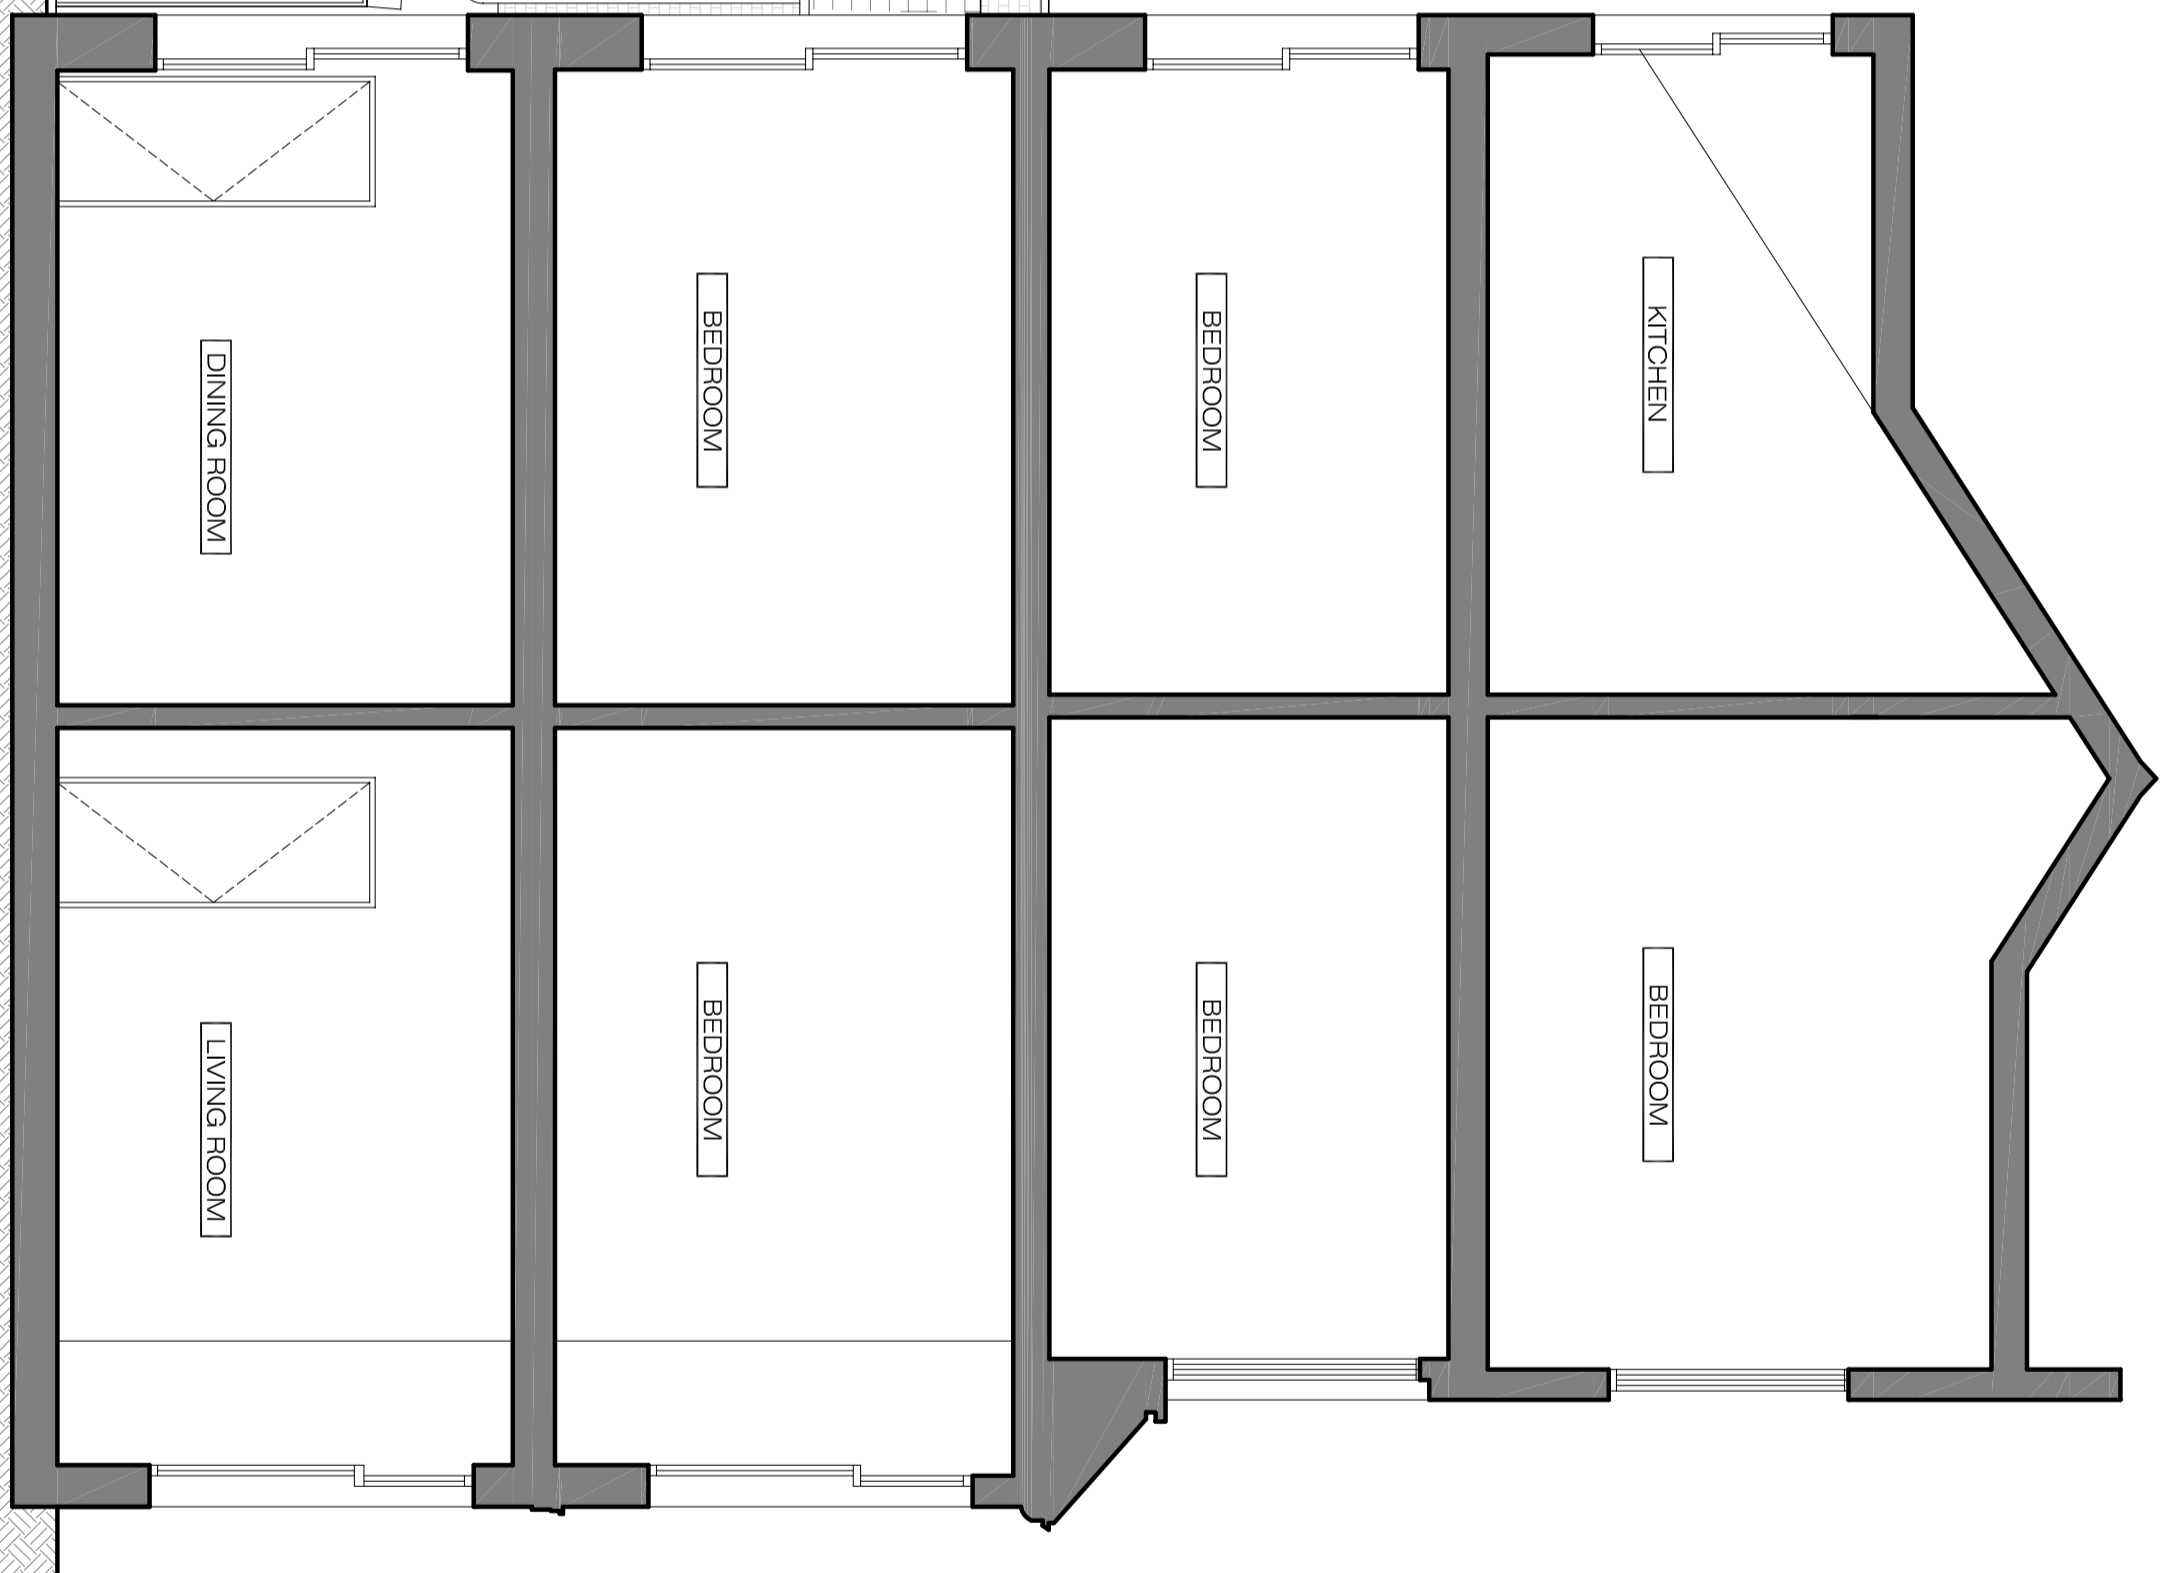

+106.89 FFL
Third Floor

+103.98 FFL
Second Floor

+100.09 FFL
First Floor

+96.89 FFL
Ground Floor

XUL ARCHITECTURE
Ground Floor Office
102 Belsize Lane
London NW3 5BB
Office: +44 (0) 207 431 9014
s.sandler@xularchitecture.co.uk
www.xularchitecture.co.uk

PLEASE NOTE:

1. ALL DIMENSIONS TO BE CHECKED ON SITE BEFORE FABRICATION.
2. CONTRACTOR TO REFER TO ENGINEER'S DRAWINGS BEFORE PROCEEDING WITH WORKS.
3. ALL DRAWINGS AND DESIGNS ARE COVERED BY DESIGN RIGHT (INTELLECTUAL PROPERTY), AND MAY NOT BE DISTRIBUTED, COPIED OR ISSUE WITHOUT WRITTEN PERMISSION OF XUL ARCHITECTURE.
4. ALL DESIGN CONCEPTS ARE THE SOLE PROPERTY OF XUL ARCHITECTURE AND NO ADAPTATIONS, REPRODUCTIONS OR COPIES MAY BE MADE WITHOUT WRITTEN PERMISSIONS OF XUL ARCHITECTURE.
5. THESE DRAWINGS ARE SUBJECT TO ANY VARIATION REQUIRED OR RECOMMENDATION BY ANY STATUTORY AUTHORITY, OR FOR THE BETTER CARRYING OUT OF THE WORKS.
6. SAMPLES TO BE PROVIDED BY CONTRACTOR FOR XUL ARCHITECTURE APPROVAL.
7. ALL FINISHES TO XUL ARCHITECTURE SATISFACTION.
8. ALL DRAWINGS TO BE APPROVED BY XUL ARCHITECTURE BEFORE CONSTRUCTION.

ADDITIONAL NOTES:

REVISIONS

No	Date	Description Issue For	Issue By
00	16/12/11	INFORMATION	CC
01	02/02/12	PLANNING	CC
02	01/03/12	PLANNING	SB
03	12/03/12	PLANNING	SB
04	21/03/12	PLANNING	SB
05	24/10/12	PLANNING	SB

Client PRIVATE CLIENT

Project 15 Rudall Crescent
London NW3 1RH

EXISTING Section B-B

Scale	Dwg. No.	Rev.
1/50@A2	EX-05	05
Date 24/10/12	Project Number 11_11	
Drawn FP	Checked SS	