

General notes:
 This drawing is copyright of KSR architects. The drawings must be read in conjunction with specifications and all other relevant documentation and drawings.
 KSR Architects accept no liability for any expense, loss or damage of whatsoever nature and however arising from any variation made to this drawing or in the execution of the work to which it relates which has not been referred to them and their approval obtained.
 Check all dimensions on site prior to carrying out any works.

Notes/Legends

KEYNOTE (MATERIAL REFERENCE)

- A FACE MASONRY
- B GAUGED BRICKWORK
- C FAIR FACE BRICKWORK
- D BRICK WALLING
- E CAST STONE COPING
- F CAST STONE DETAILS
- G LEAD LINED DORMER
- H SLATE TILE ROOFING
- J HARDWOOD TIMBER DOOR
- K POWDER COATED METAL RAILING
- L TIMBER GATE/FENCE
- M DOUBLE GLAZED TIMBER SASH WINDOW
- N DOUBLE GLAZED TIMBER DOOR
- P PRIVACY SCREEN



HOUSE A
 REVISION P2
 design changed following
 design officer's comment


HOUSE B

4 Nutley Terrace

6 Nutley Terrace

Nutley Cottage

PROPOSED FRONT (NORTH) ELEVATION

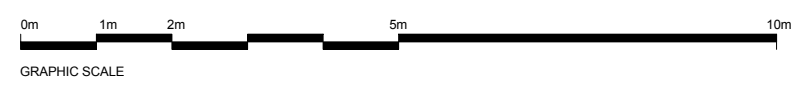

P2 Entrance canopy design change (House A)	20.07.12 SHY RS
P1 Planning Application Submission	08.05.12 SHY RS
Rev	Notes
1	as mm of By Check

© KSR architects

Stamp

PLANNING

Key Plan


KSR architects
 14 Greenlands Street
 London
 NW1 2ND

t + 44 (0)20 7692 5000
 f + 44 (0)20 7692 5050
 www.ksr-architects.com

Project		
6 NUTLEY TERRACE London NW3 5BX		
Title		
PROPOSED FRONT (NORTH) ELEVATION		
Date	Drawn By	Checked
MAY 2012	SHY	RS
Scale	1:50 @A1 / 1:100 @A3	
Project Ref	Drawing No	Revision
NUT	NUT-011	P2

DALEHAM GARDENS

FITZJOHNS AVENUE

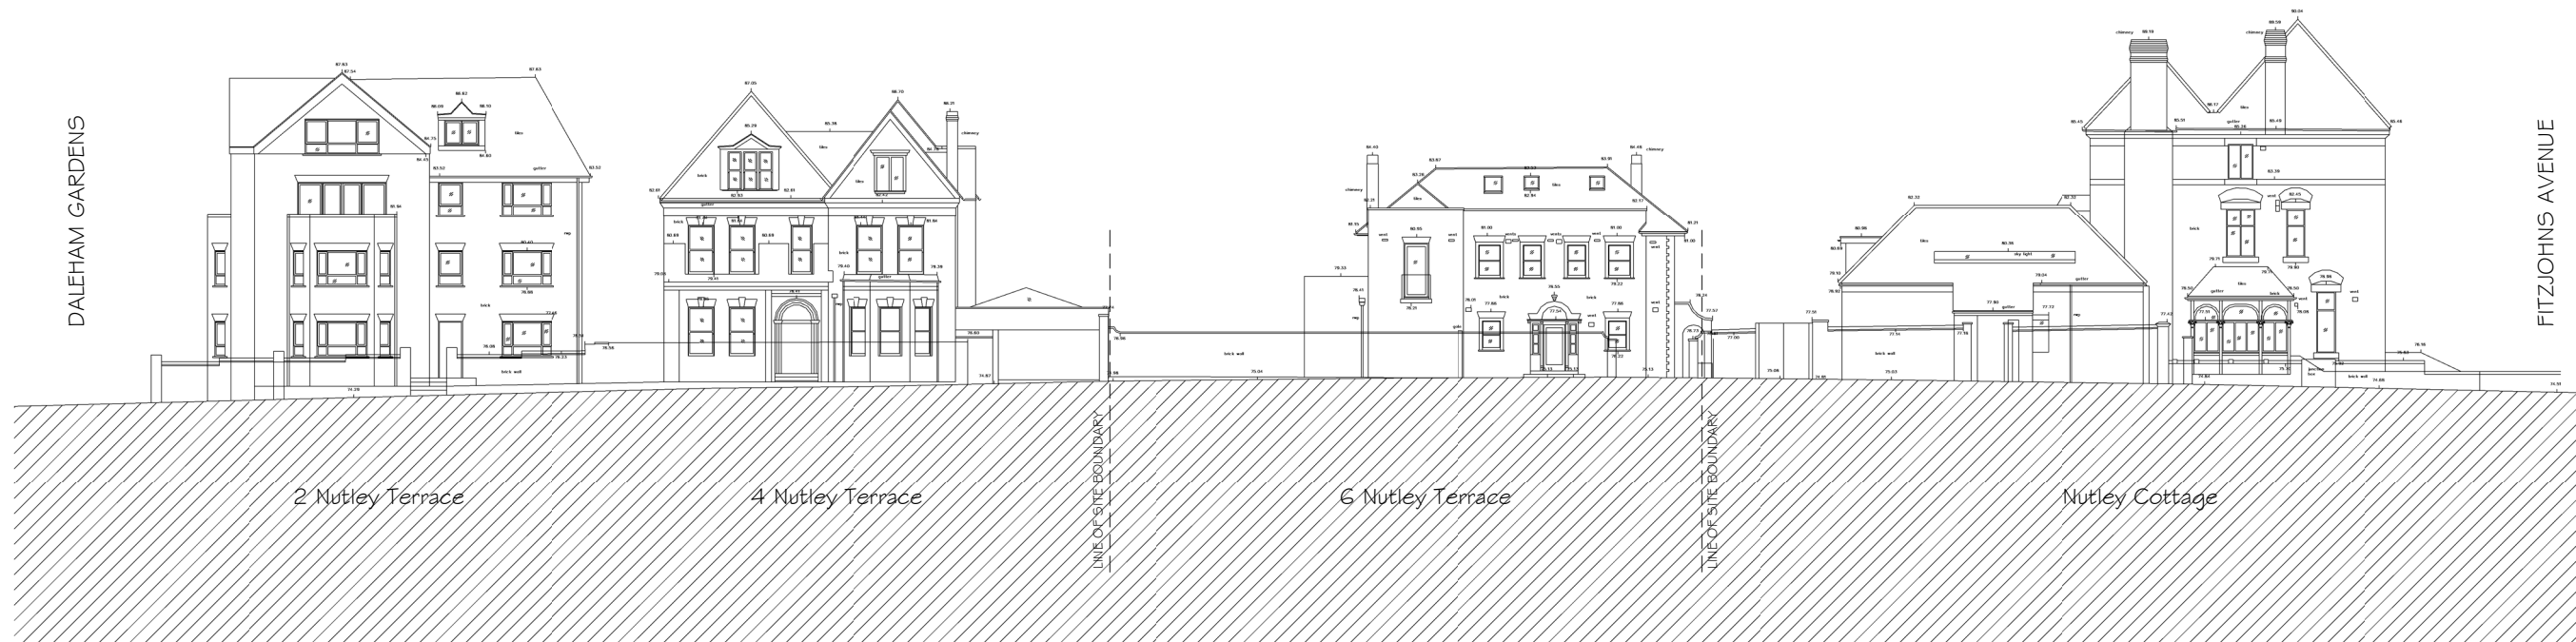


EXISTING STREET (NORTH) ELEVATION

DALEHAM GARDENS

FITZJOHNS AVENUE



PROPOSED STREET (NORTH) ELEVATION

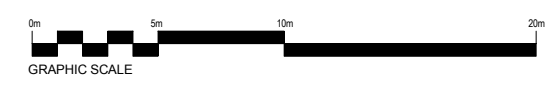

General notes:
 This drawing is copyright of KSR architects. The drawings must be read in conjunction with specifications and all other relevant documentation and drawings.
 KSR Architects accept no liability for any expense, loss or damage of whatsoever nature and however arising from any variation made to this drawing or in the execution of the work to which it relates which has not been referred to them and their approval obtained.
 Check all dimensions on site prior to carrying out any works.

Notes/Legends

P2 Entrance canopy design change (House A)	20.07.12 SHY RS
P1 Planning Application Submission	08.05.12 SHY RS
Rev	Notes
01	as mmm

PLANNING



KSR architects
 14 Greenlands Street
 London
 NW1 2ND
 t +44 (0)20 7692 5000
 f +44 (0)20 7692 5050
 www.ksr-architects.com

Project
6 NUTLEY TERRACE
 London NW3 5BX

Title
STREET ELEVATIONS

Date	MAY 2012	Drawn By	SHY	Checked	RS
Scale	1 : 150 @A1 / 1 : 300 @A3				

Project Ref	Drawing No	Revision
NUT	NUT-015	P2