


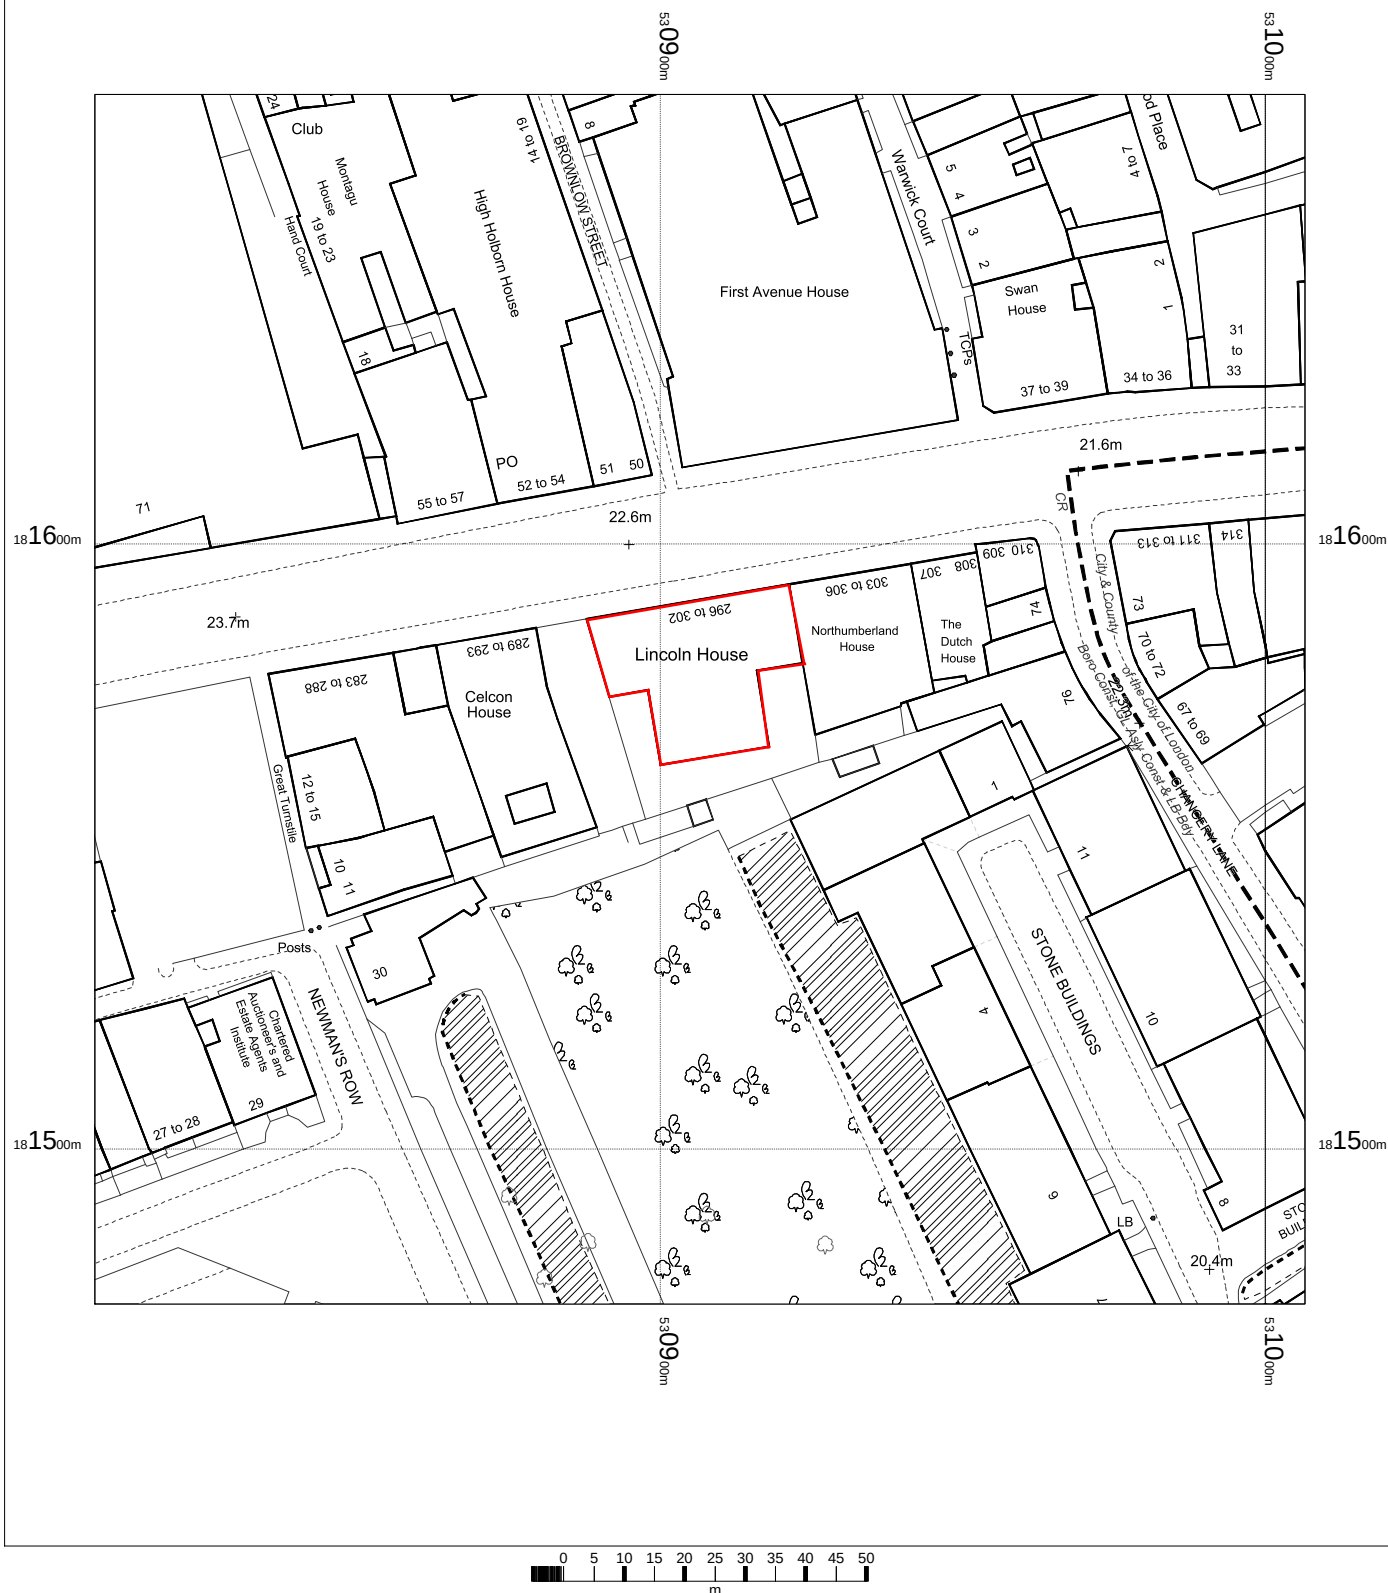


Lincoln House
London
Greater London
Wc1V 7JH

OS Mastermap
11 October 2012, ID: BW1-00182260
www.blackwellmapping.co.uk

1:1250 scale print at A4, Centre: 530907 E, 181574 N

©Crown Copyright. Licence no. 100041040

Mapping
sourced from

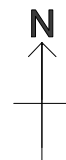

BLACKWELL'S
www.blackwellmapping.co.uk

TEL: 0113 245 2623
maps.leeds@blackwell.co.uk