
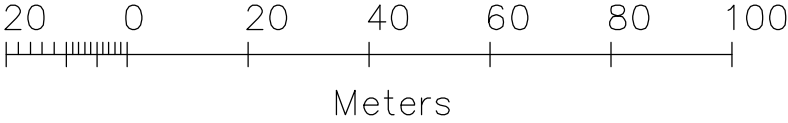
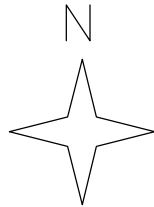


**Note**  
Use figured dimensions only. All dimensions are to be checked on site and any discrepancies, errors or omissions are to be reported to the architect prior to commencement of works.

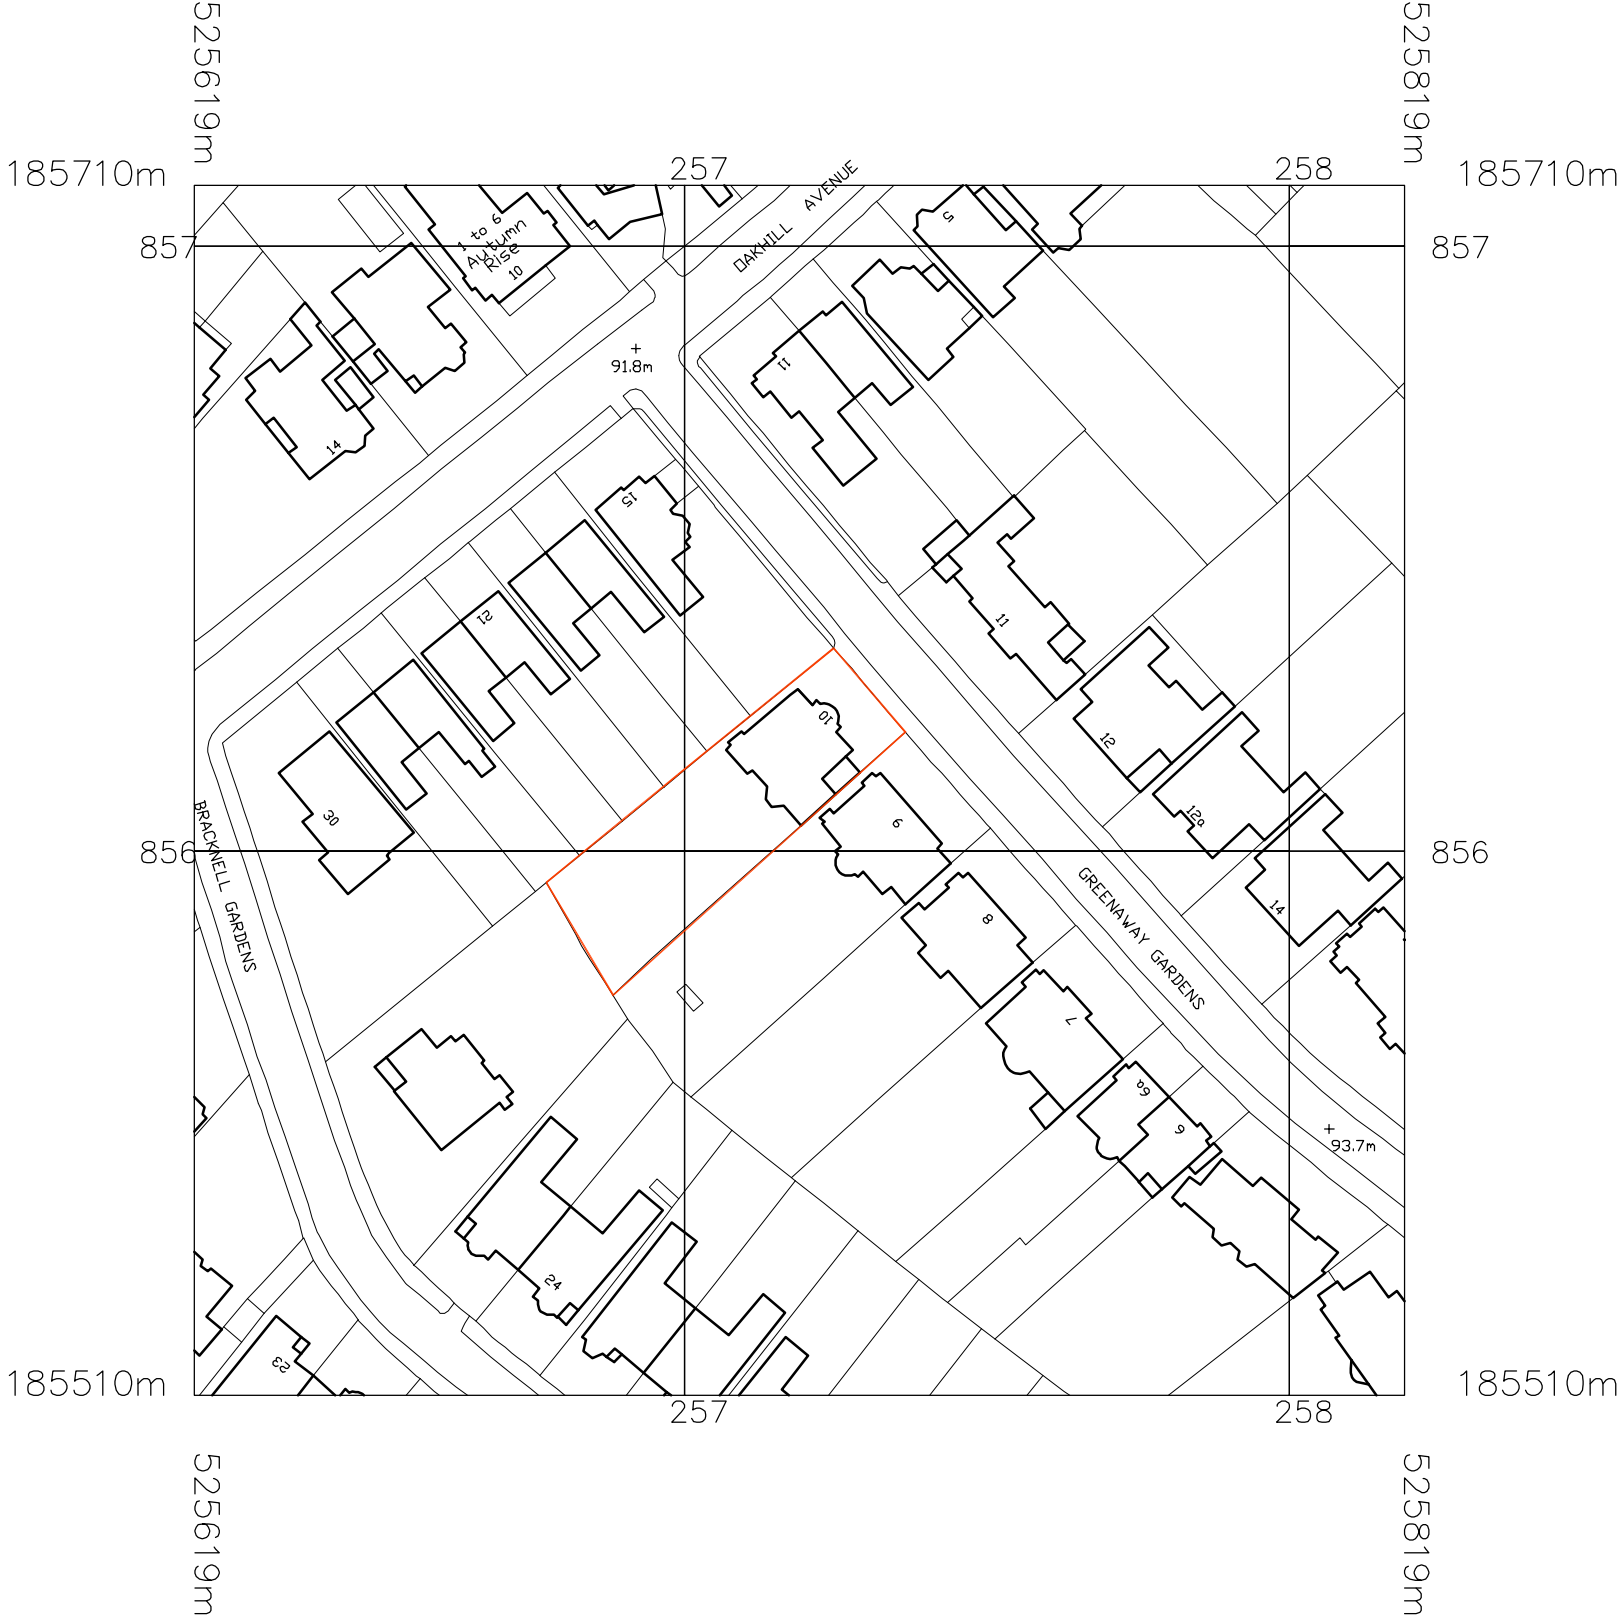

**FOR PLANNING**

| A | 12.10.12 | Entire site highlighted in red as required by LPA | mb |

**BB PARTNERSHIP LTD**  
CHARTERED ARCHITECTS  
THE TRAFALGAR . 17 REMINGTON STREET . LONDON N1 8DH  
TEL . 020 7336 8555 FAX . 020 7336 8777  
e-mail . architect@bbpartnership.co.uk

project	Garden Flat 10 Greenaway Gardens	date	Oct 12	scale	1:1250	drawn by	mb
drawing	site location plan	drwg. no	EXE - 001	rev	A	rev	rev
				rev	rev	rev	rev

© 2010 BB PARTNERSHIP LIMITED  
ALL RIGHTS RESERVED

check all dimensions on site ©