

A
|

B
|

C
|

D
|

E
|

F
|


G
|

H
|

1—


2—

3—

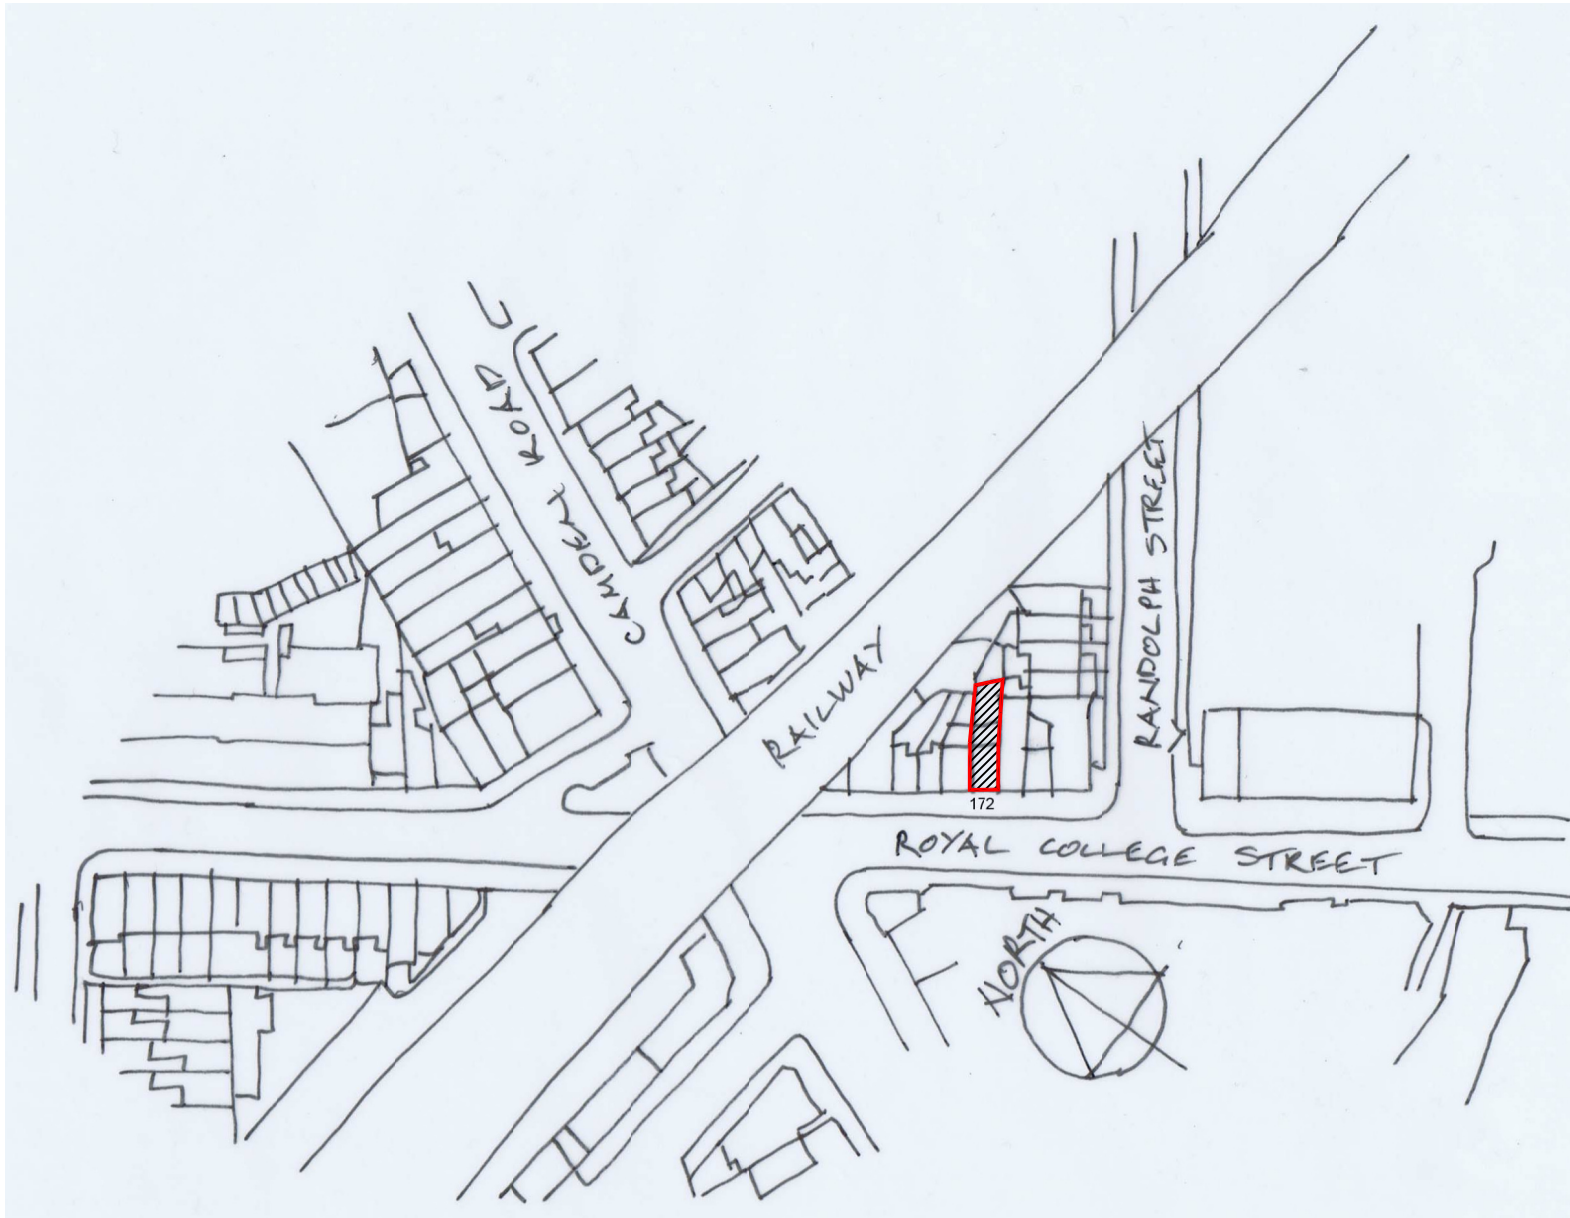

4A SITE LOCATION PLAN

SCALE 1:1250

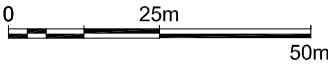

	Client	Drawing Title Site Location Plan	Project Number 12/0082		Drawing Number	
	Project Title Basement 172 Royal College Street, London, NW1 0SP		Scale 1:1250	12-82-01	Sheet No.	Rev.
			Date 10/09/12		-	
			Revised			
			Status			-
	Rev Date Description Rev By Ckd By					