


SECTION THRU B~B

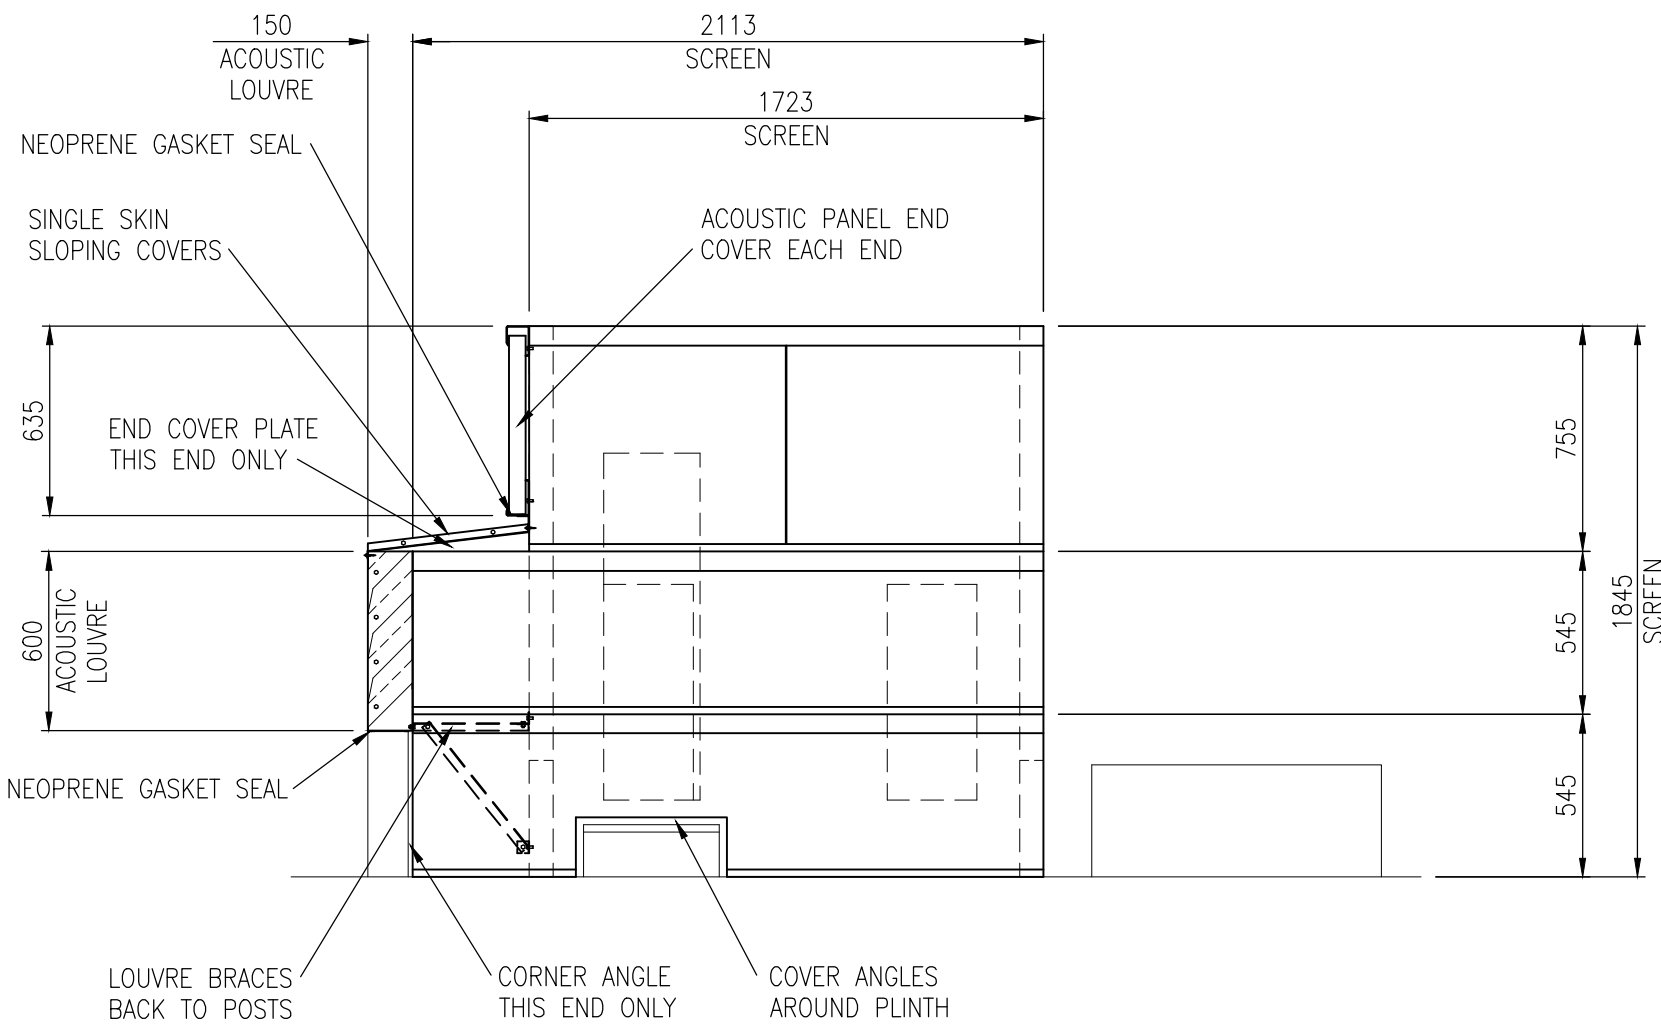

VIEW ON ARROW A

GENERAL NOTES AND SPECIFICATION


LOUVRES
TYPE AL1515GP CONSTRUCTED FROM PRE-GALVANISED MILD STEEL SHEET WITH HORIZONTAL BLADES. EACH LOUVRE IS BOLTED TOGETHER, BRACED BACK TO EXISTING POSTS AND SEATED ON NEOPRENE GASKET SEAL. DRAIN HOLES TO BOTTOM.

PANELS
INTERLOCKING ACOUSTIC PANELS 55mm THICK CONSTRUCTED FROM PRE-GALVANISED MILD STEEL SHEET OUTER FACE AND PRE-GALVANISED PERFORATED MILD STEEL SHEET INNER FACE, ACOUSTIC INFILL AND TISSUE SCRIM. PANELS LOCATED IN TOP AND BOTTOM RAILS TEK SREWED DIRECT TO EXISTING POSTS. DRAIN HOLES TO BOTTOM OF PANELS AND BOTTOM CHANNELS.

INFILL COVER
CONSTRUCTED FROM 1.6mm THK PRE-GALVANISED MILD STEEL SHEET. COVERS ARE BOLTED TOGETHER AND TEK SREWED TO LOUVRES AND EXISTING POSTS.

FINISH
LOUVRES, PANELS, RAILS, BRACES AND COVERS TO BE POLYESTER POWDER COATED MATT FINISH. COLOUR TO BE CONFIRMED BY CLIENT.

A	FIRST ISSUE	AS	DT	MS	28.09.12
ISSUE	DESCRIPTION	ENG	DRN	CHKD	DATE
CLIENT:-		CONTRACT No 39728C			
PROJECT:-		SCALE 1:25 @ A1			
31-32 JOHN STREET		DRAWING No 39728D 001A			
TITLE GENERAL LAYOUT ACOUSTIC SCREEN					



ALLAWAY ACOUSTICS LTD

1 QUEENS ROAD,
HERTFORD,
HERTFORDSHIRE. SG14 1EN
Tel: 01992-550825
FAX: 01992-554982
E-MAIL: enquiries@allawayacoustics.co.uk