

1 —

2 —

3 —

4 —





3A View of Existing Railing

SCALE: NTS

6C Railing Elevation

SCALE: 1:5

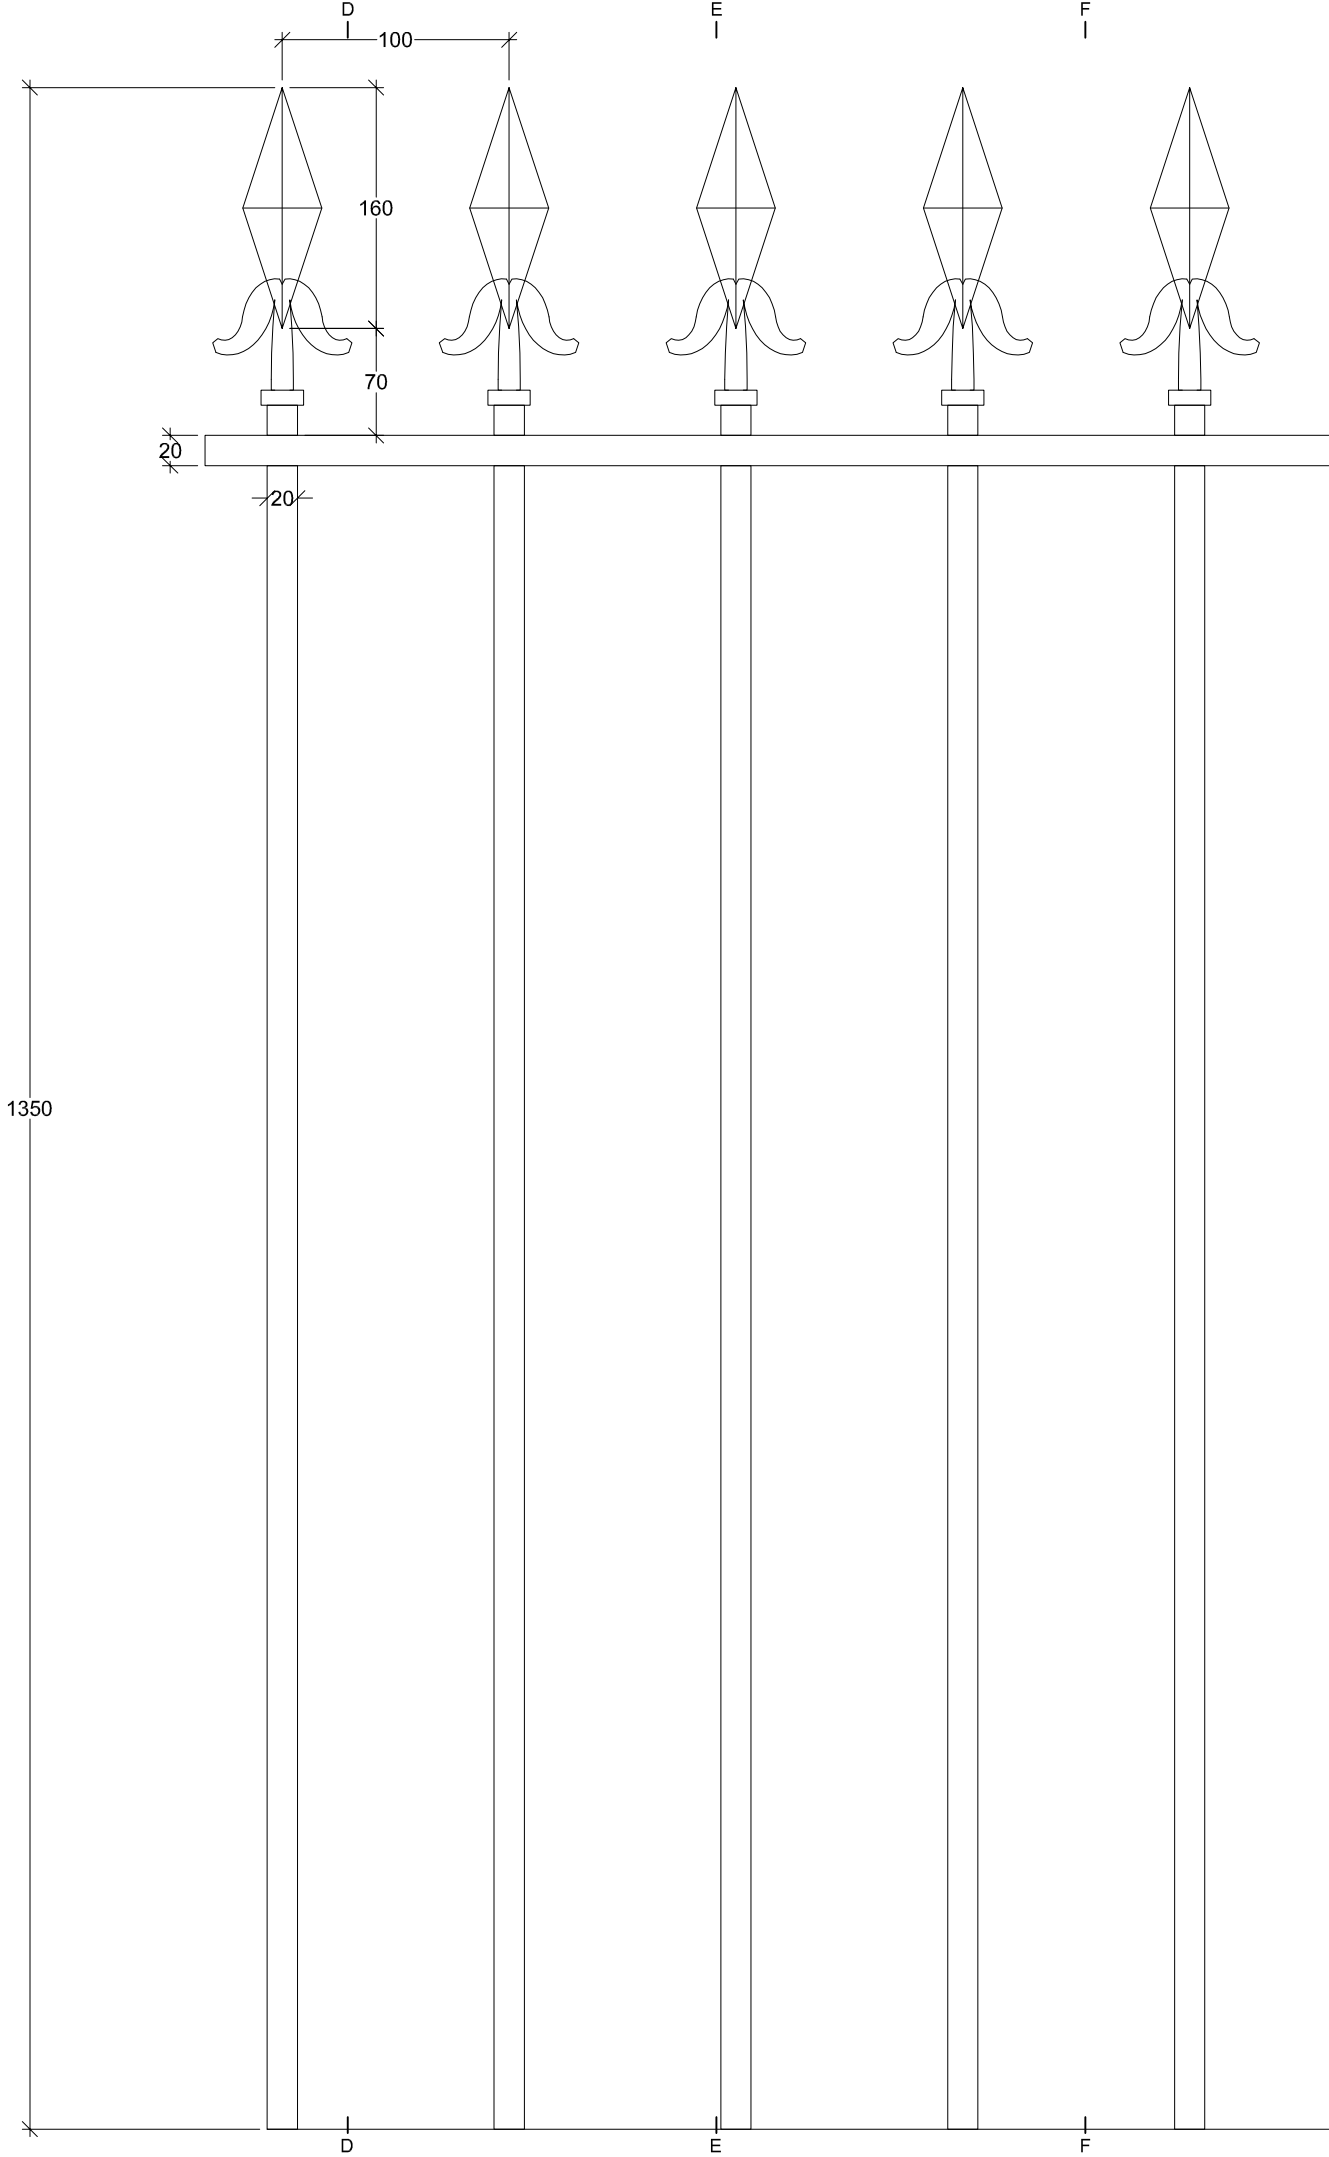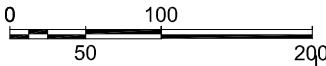

Notes

All rights reserved.
All drawings and written material appearing here,
constitute original and unpublished work of the Architect
and may not be duplicated, used or disclosed without
written consent of the Architect.

Notes and material designations are typical for similar
conditions unless otherwise indicated.

Rev	Date	Description	Rev By	Ckd By
-----	------	-------------	--------	--------

Drawn By	NP	Checked By	-
----------	----	------------	---

Client	-
--------	---

Project Title	Basement 172 Royal College Street London, NW1 0SP
---------------	---

Drawing Title	Detail of Railing -
---------------	------------------------------

Status	-
--------	---

Project Number	12/0082	Drawing Number	
Scale	1:5	Sheet No.	1 Rev.
Date	11/09/12	12-82-08	-
Revised	-		