




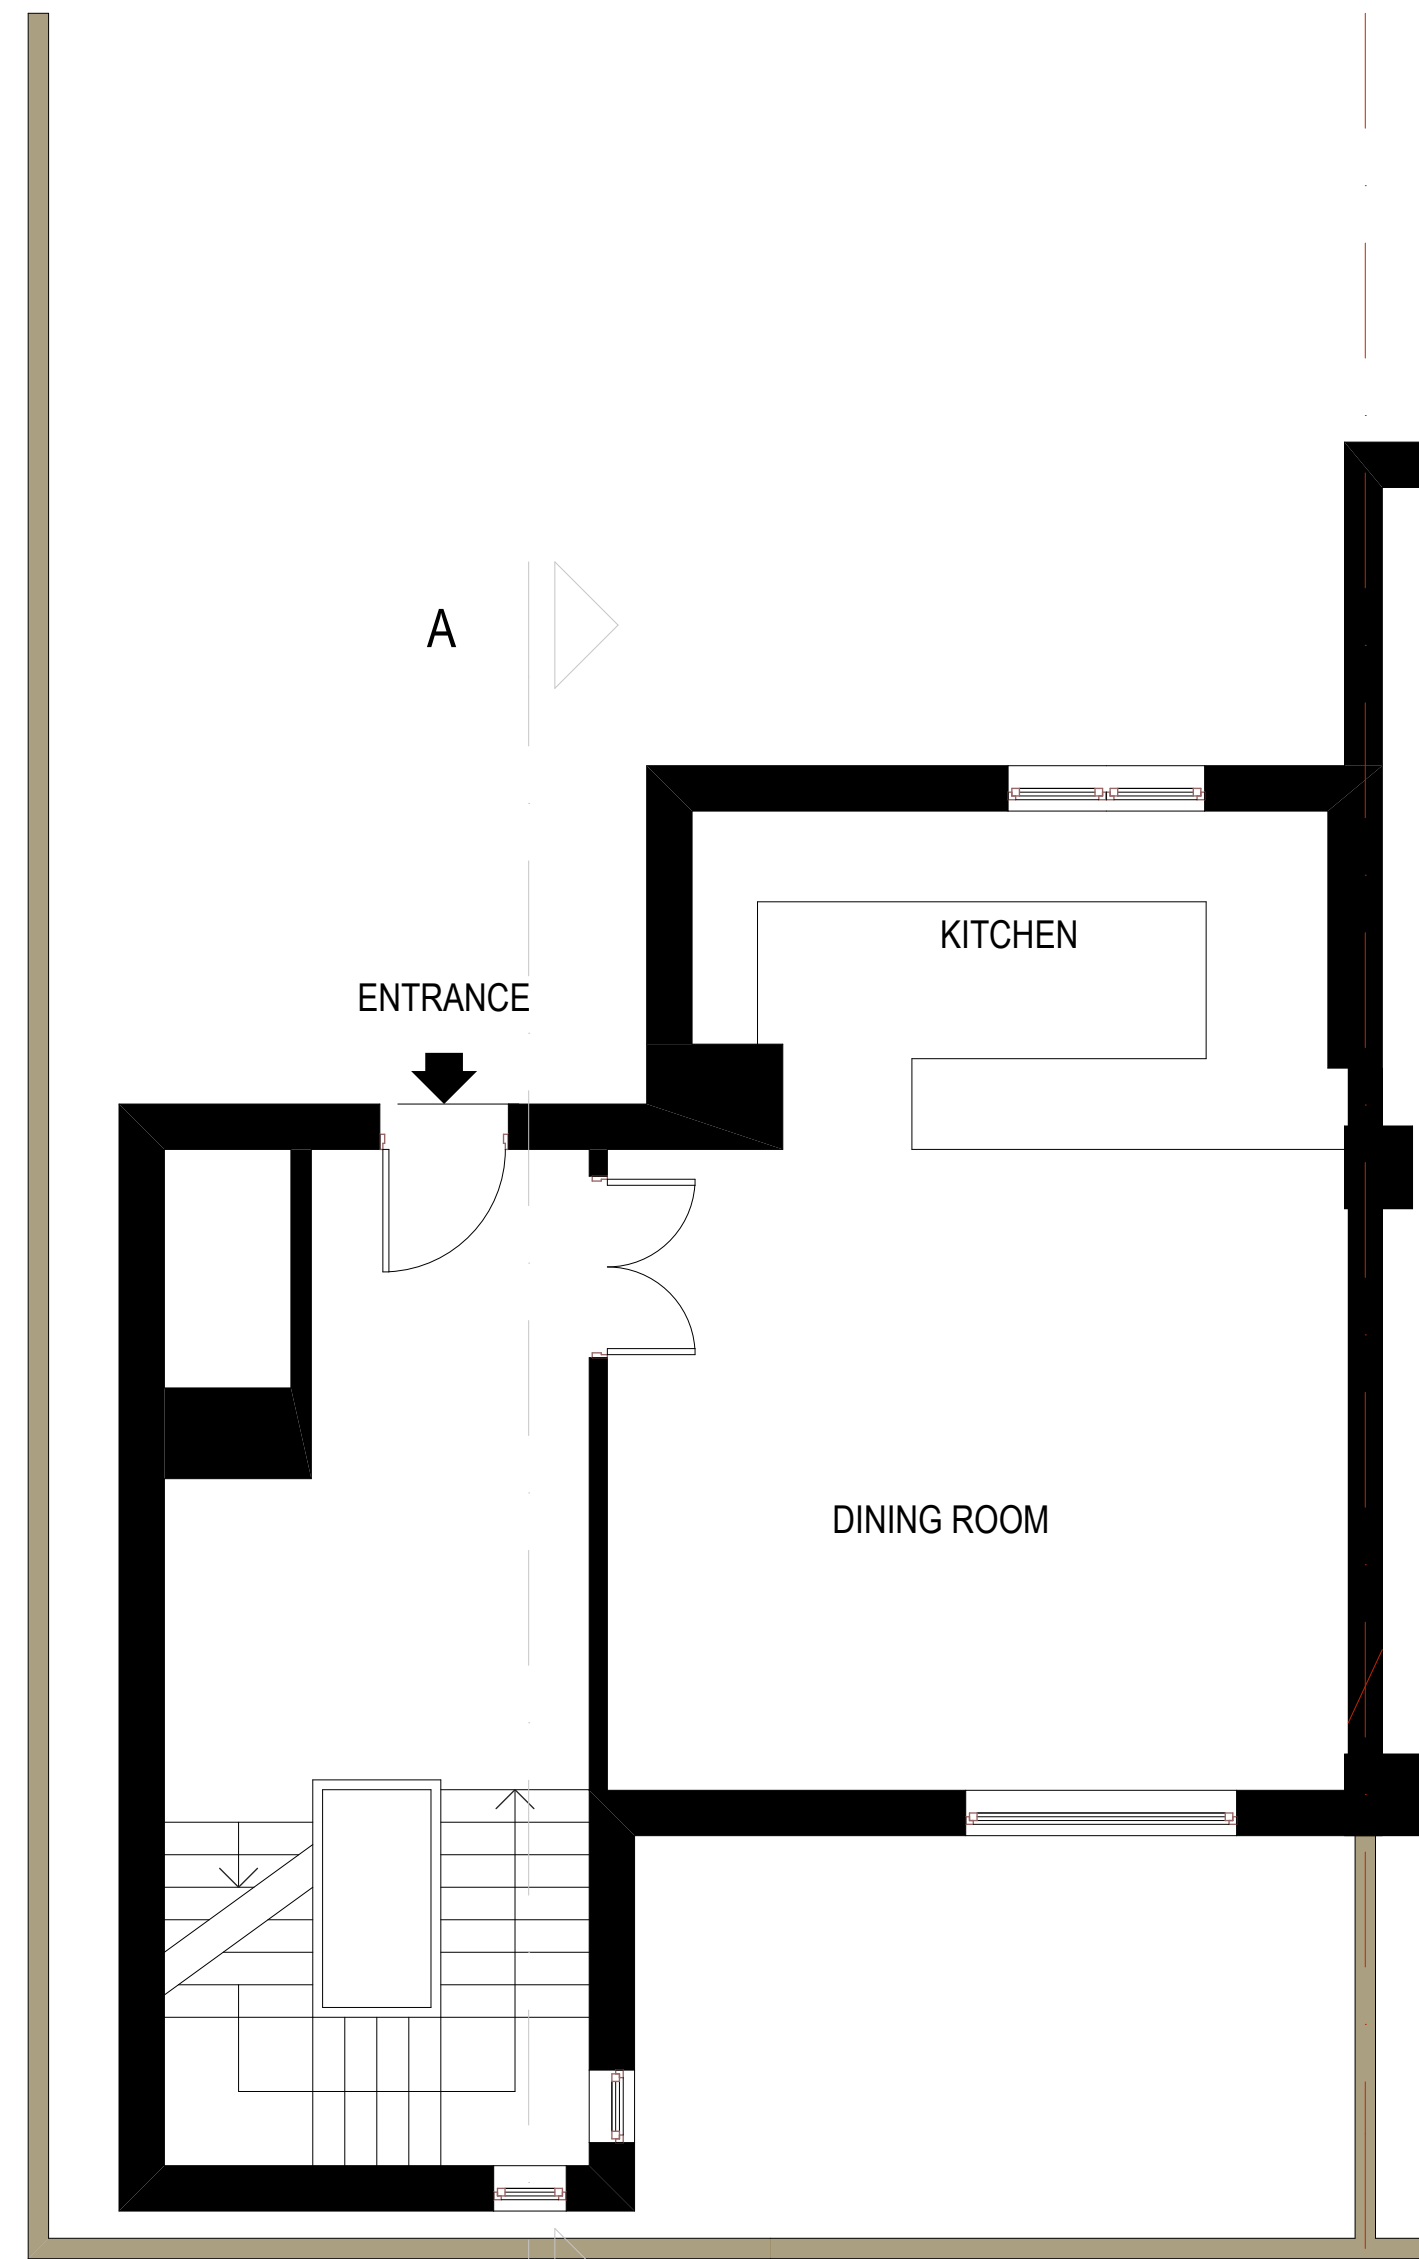


EXISTING GROUND FLOOR

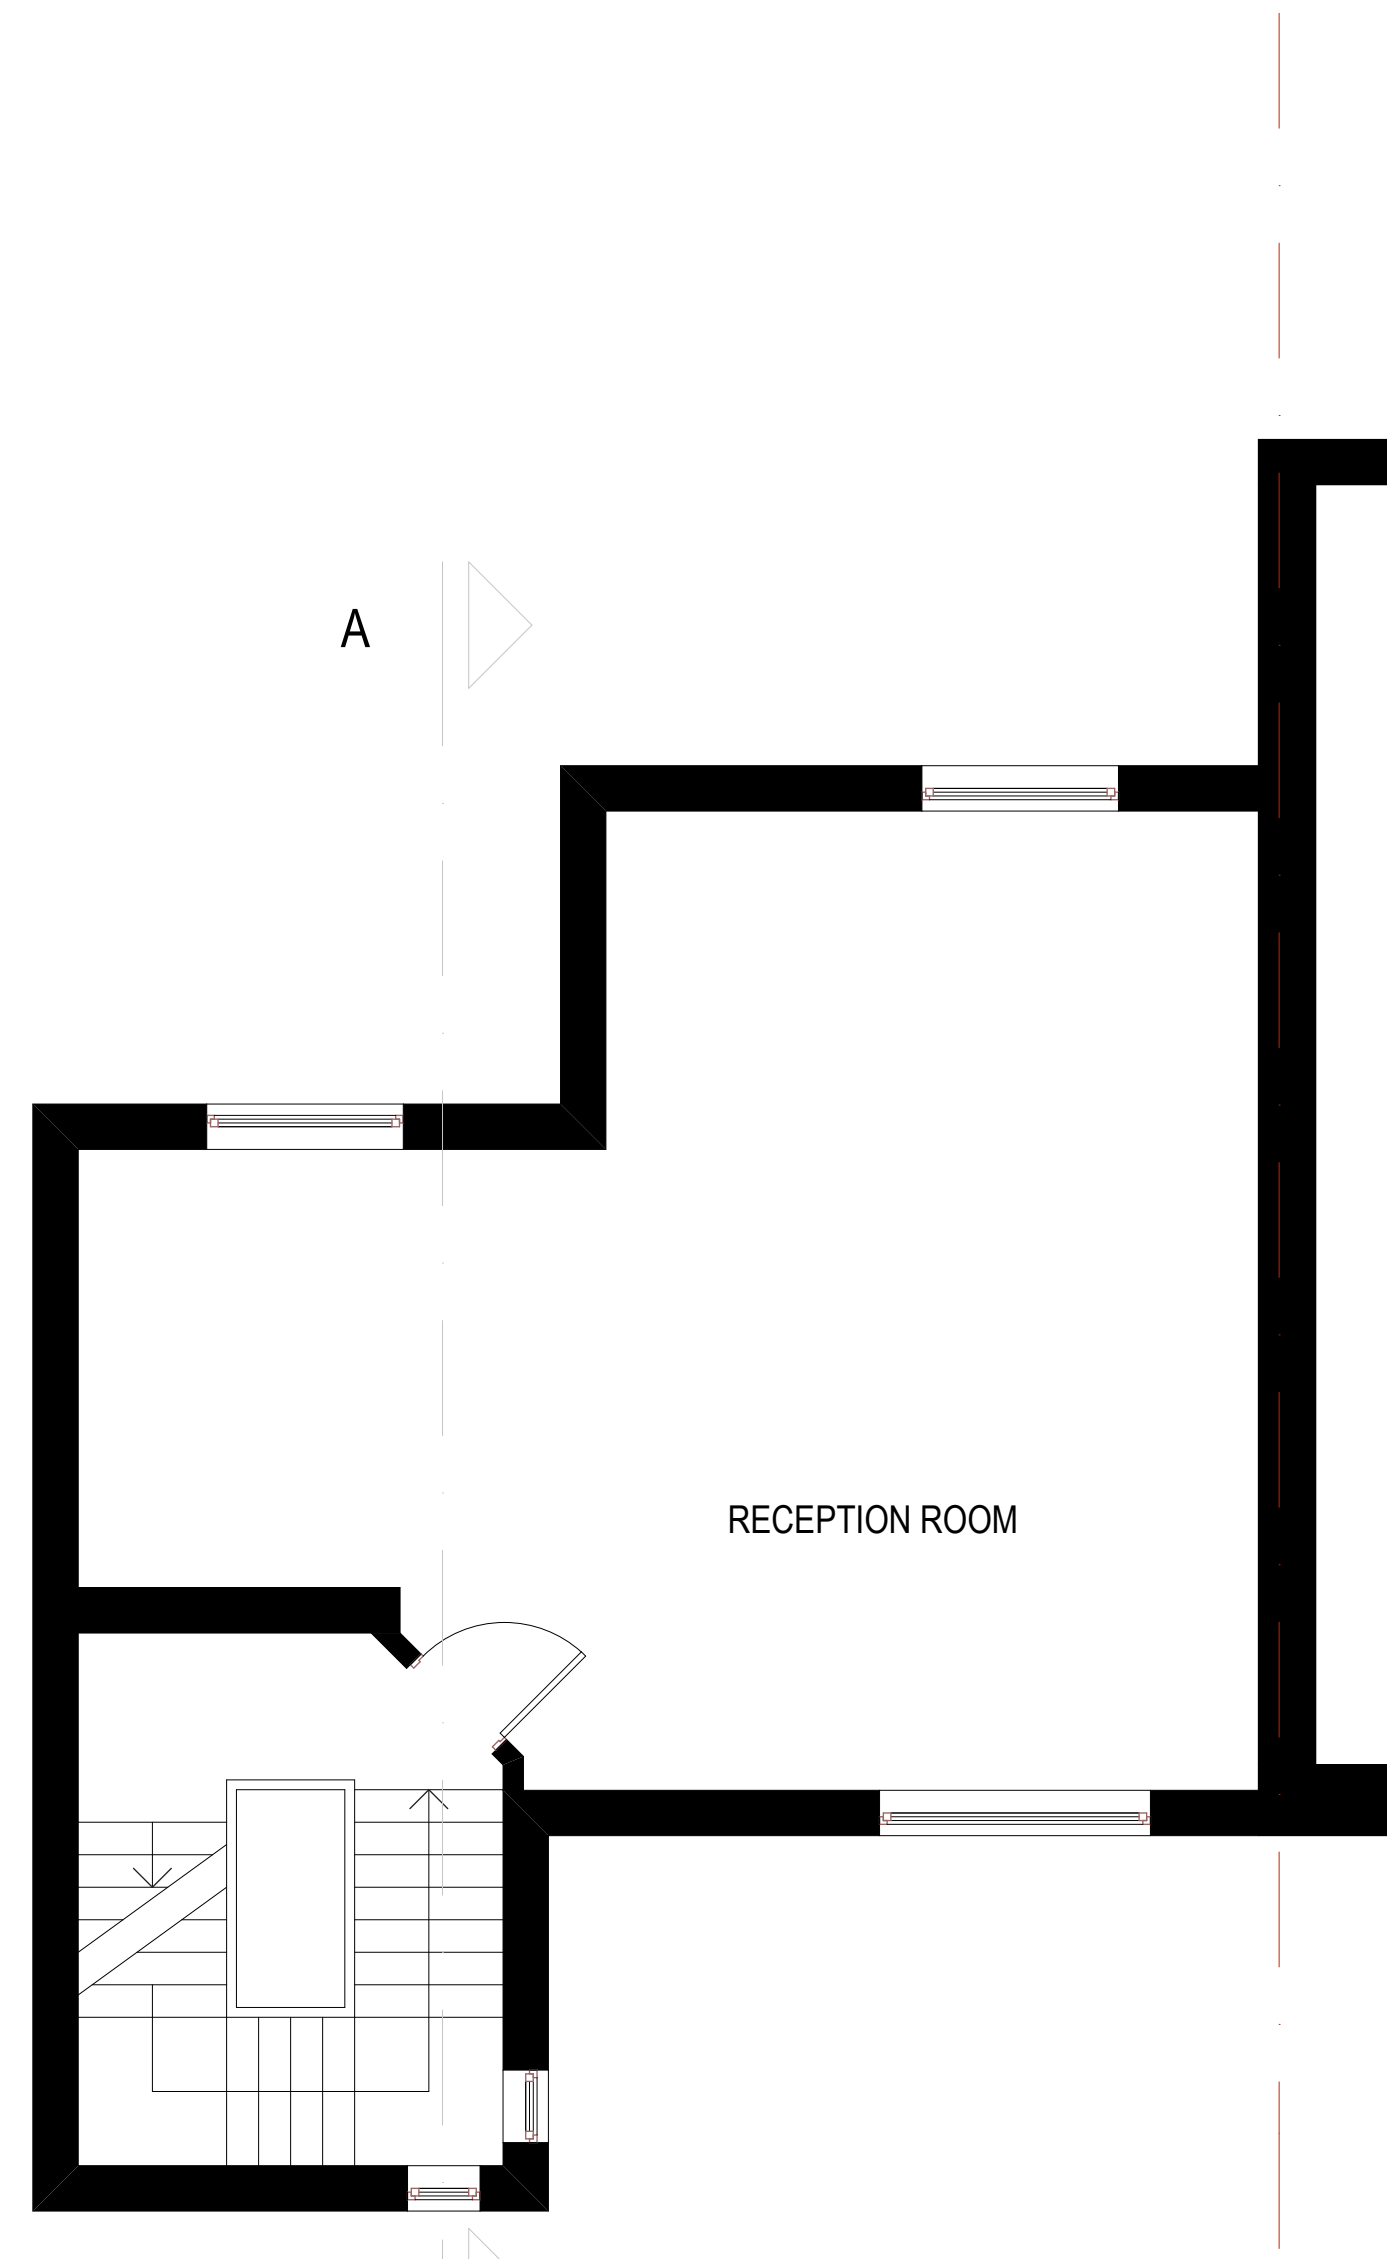


EXISTING FIRST FLOOR

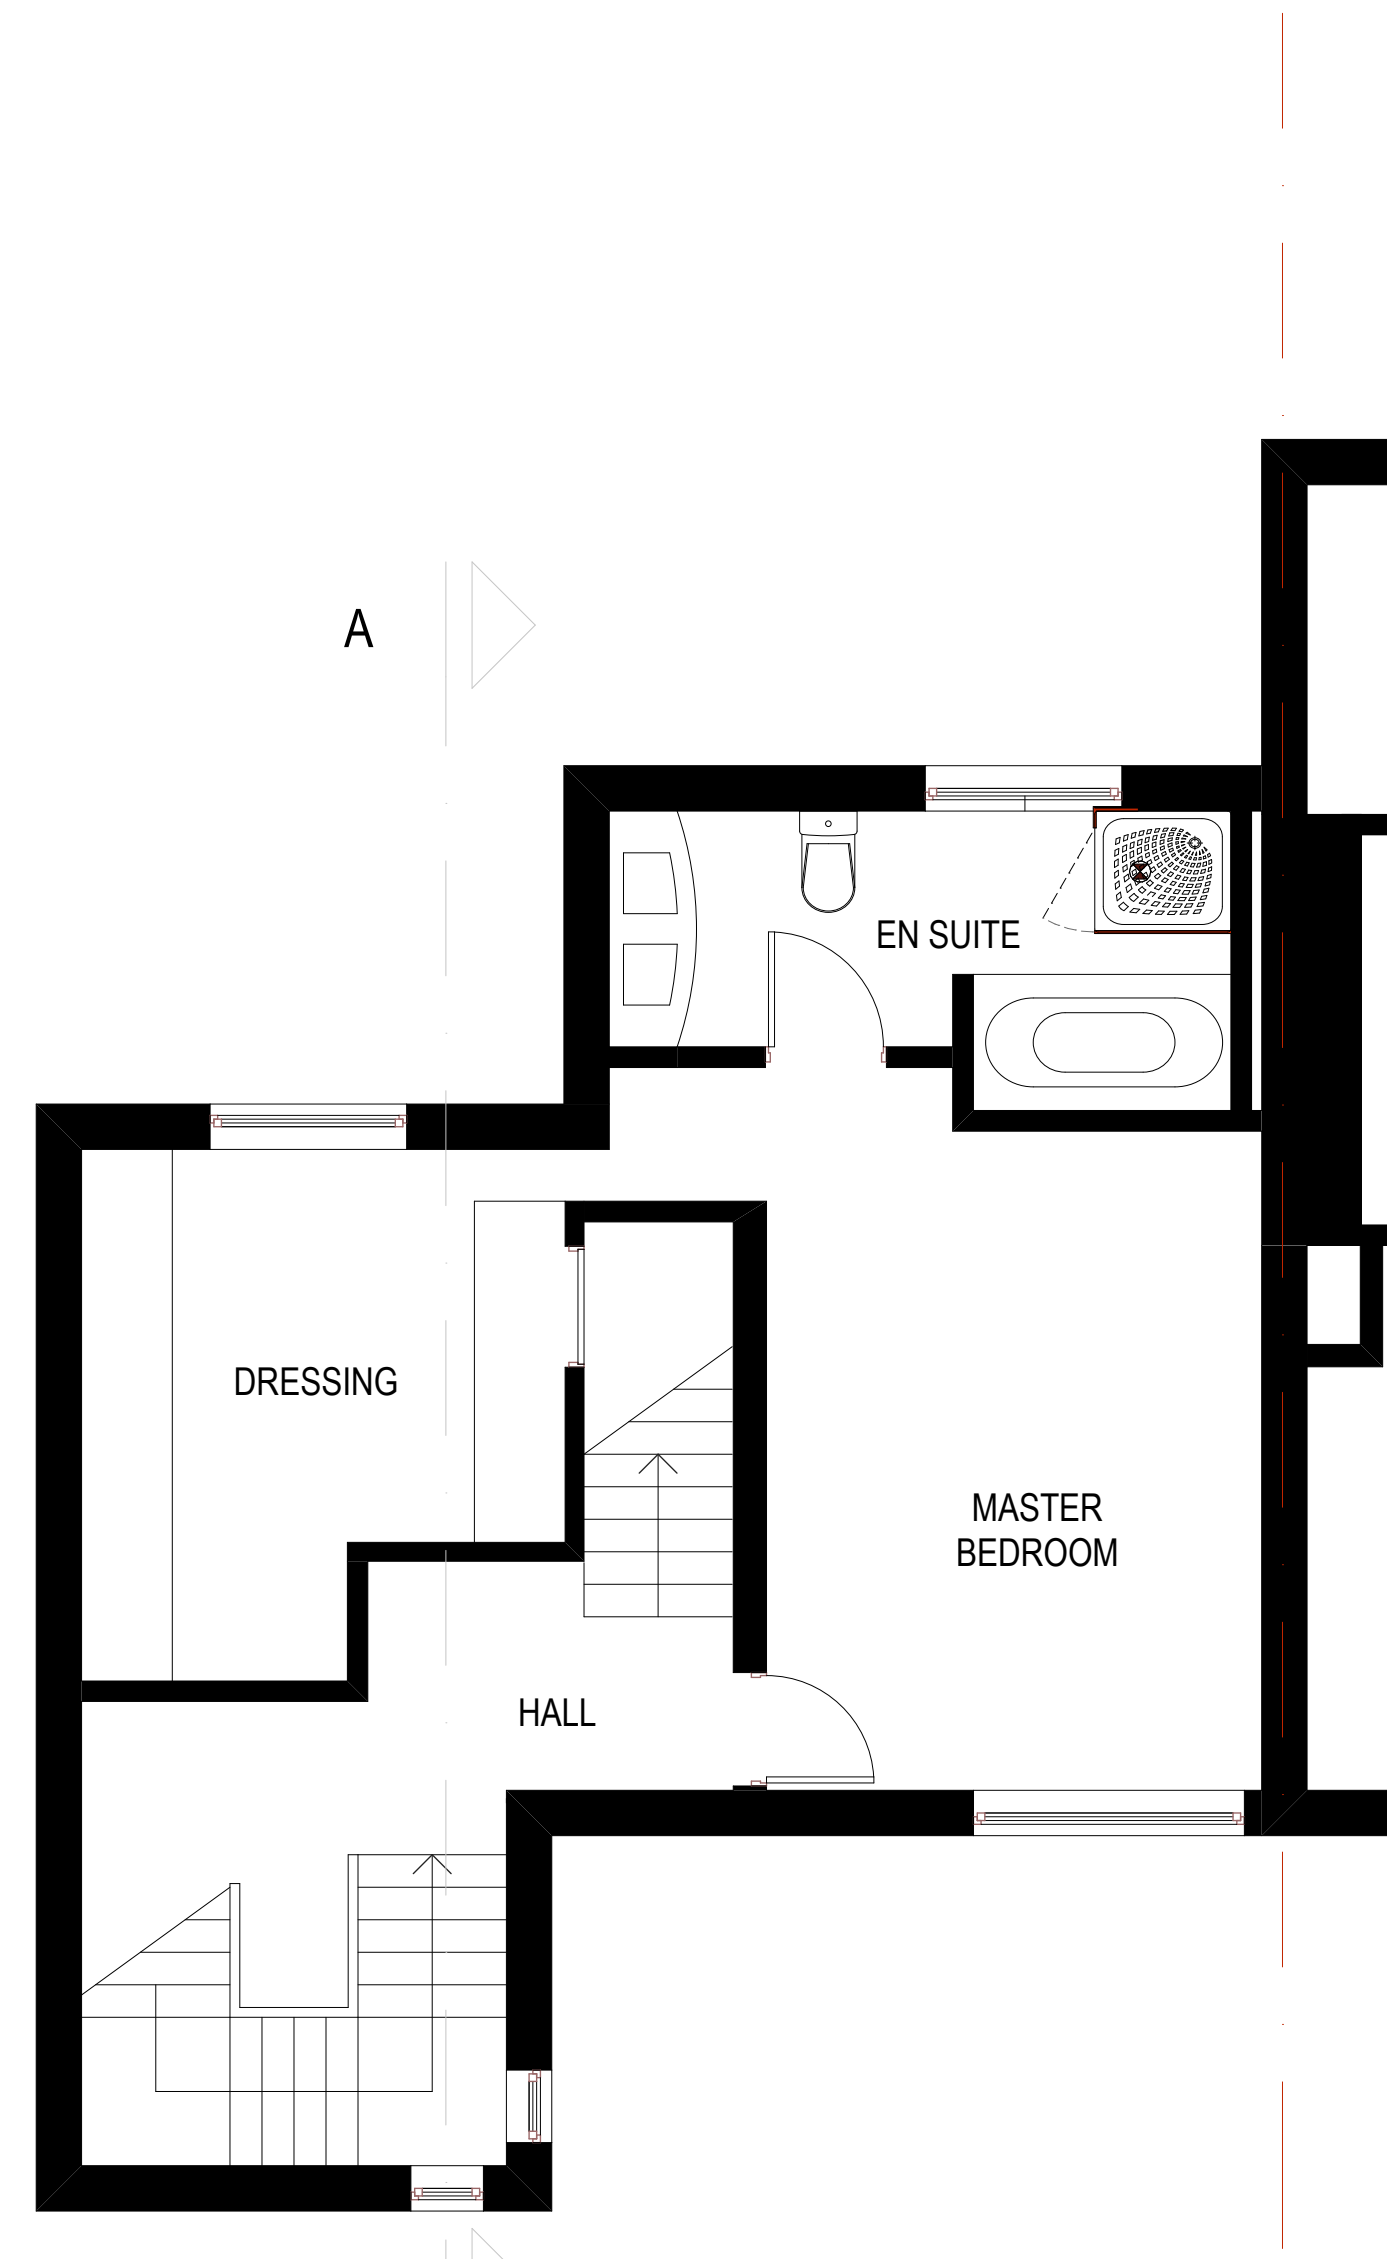

EXISTING SECOND FLOOR

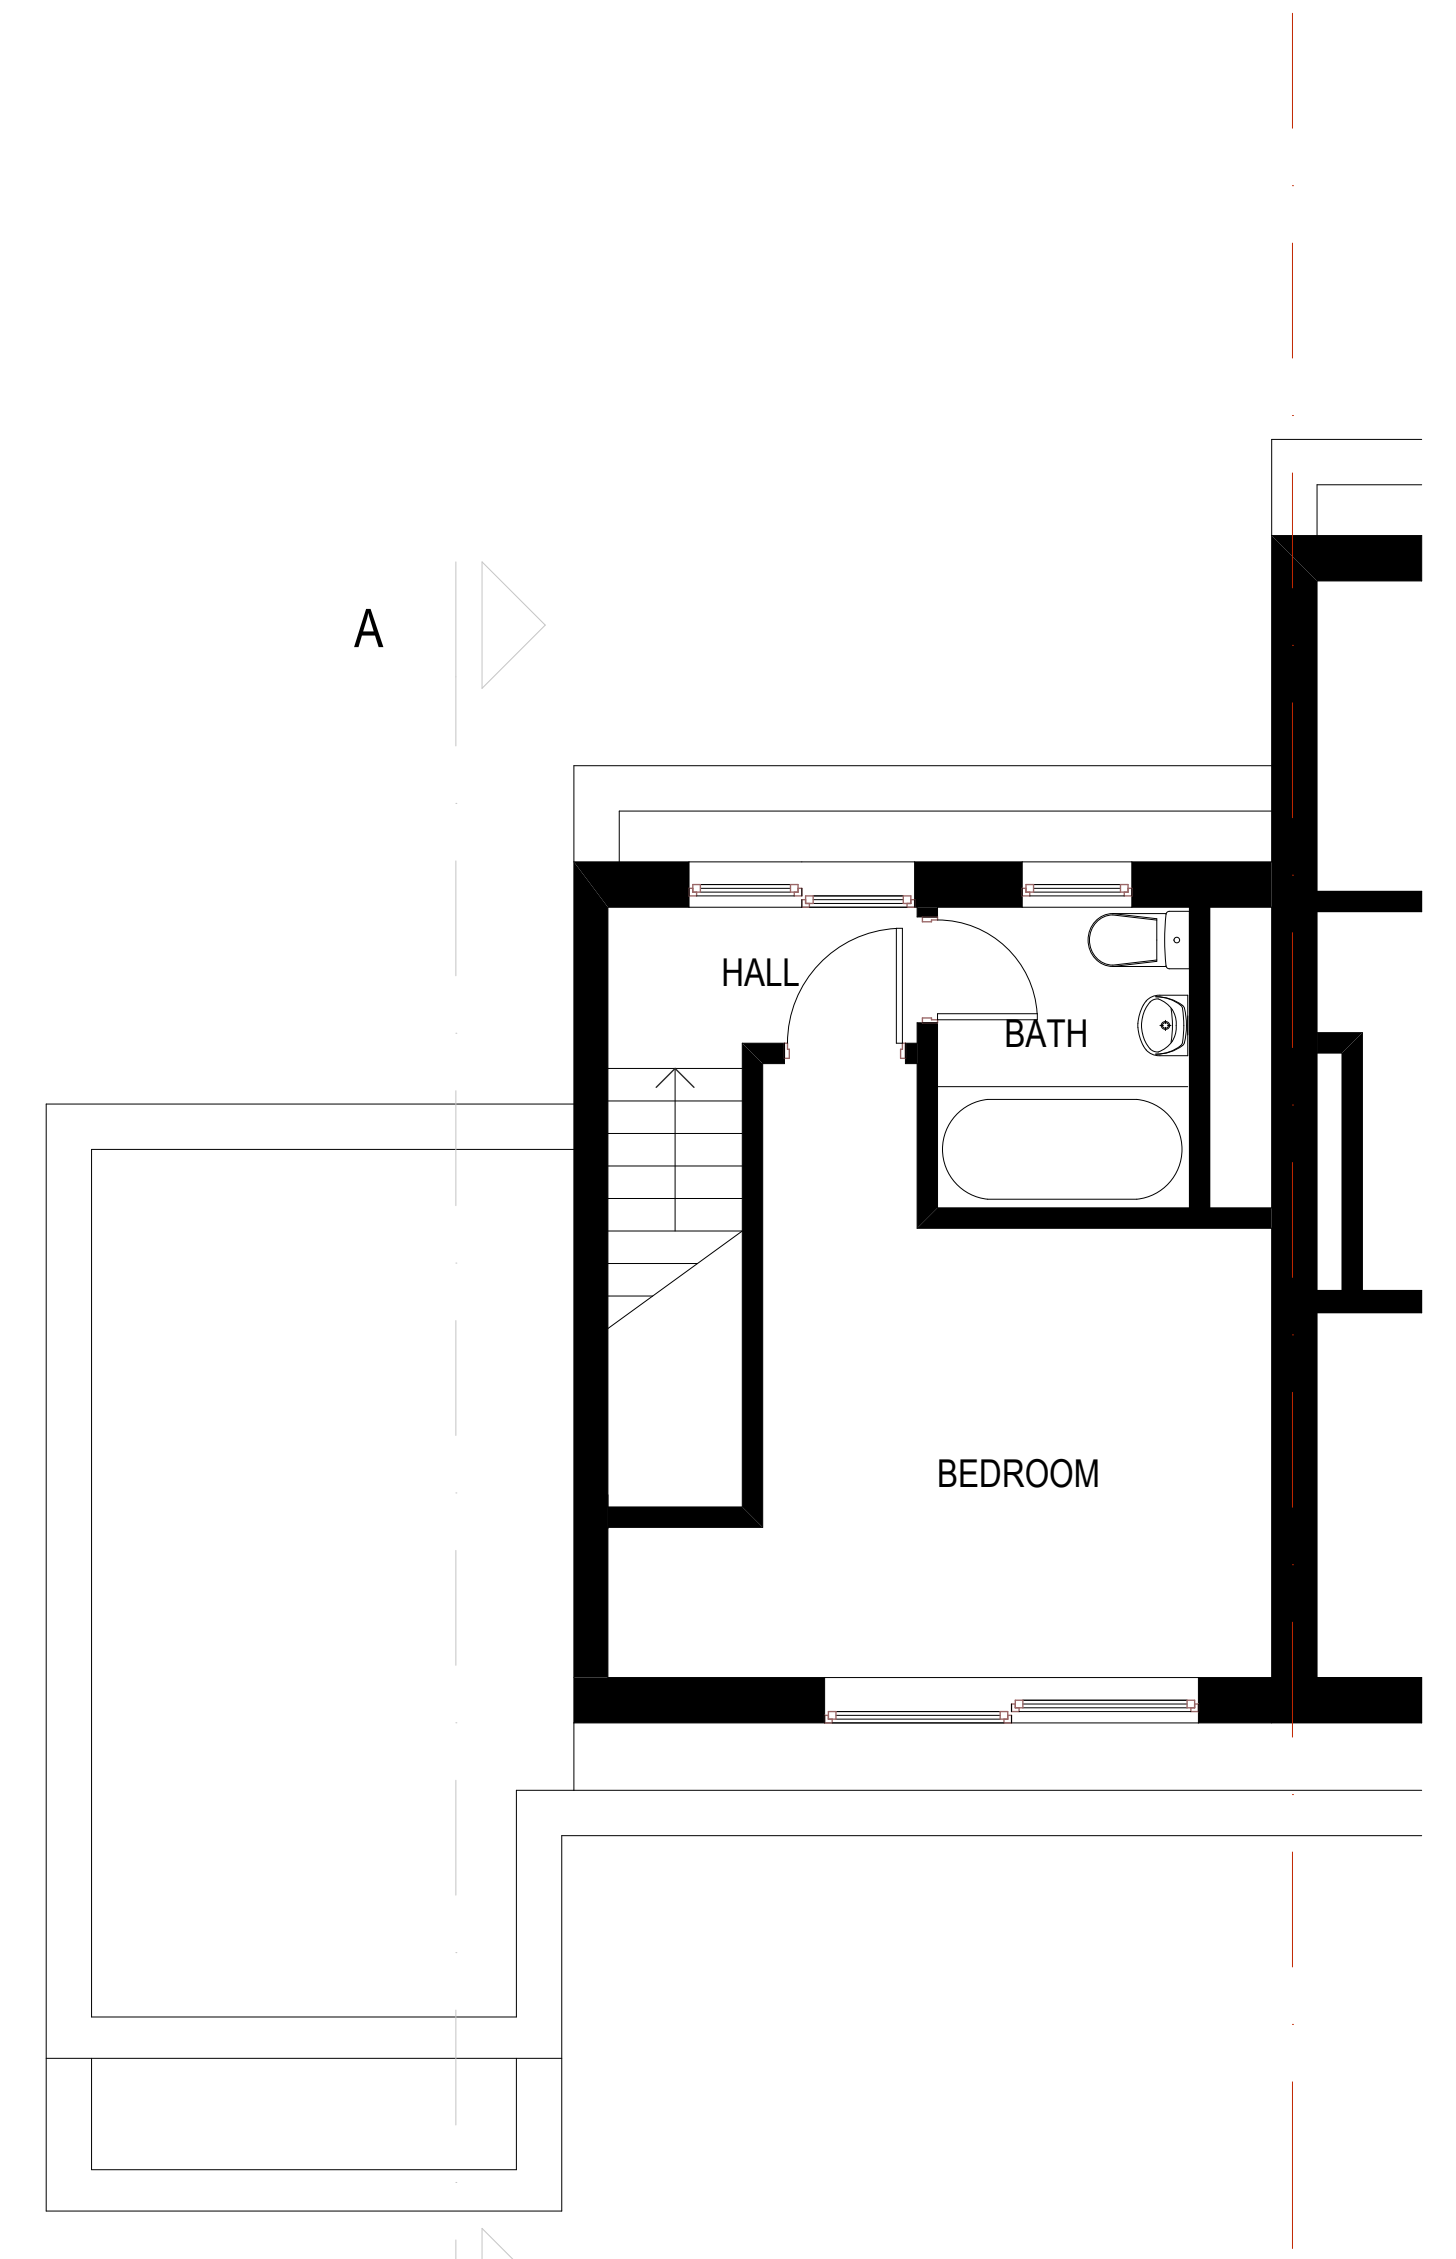

EXISTING THIRD FLOOR

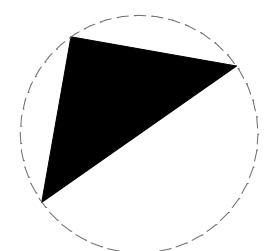

HOLLYROOD COURT HOUSE 1 - EXISTING



PROPERTY ADDRESS		
HOLLYROOD COURT HOUSE 1, 3-5 Gloucester Avenue, NW1 7AE		
DATE :	2012 05 01	SCALE : 1:50 (A1)
DRAWING NO :	1 PG 900	Rev:B
ROBBIE GROBLER(DESIGN CONSULTANCY) 3 DEANERY CLOSE LONDON, N2 8NS TELEPHONE: (020) 8444 5870 email: robbiegrobler@yahoo.com		