


NORTH

BLOCK PLAN  
SCALE 1:500

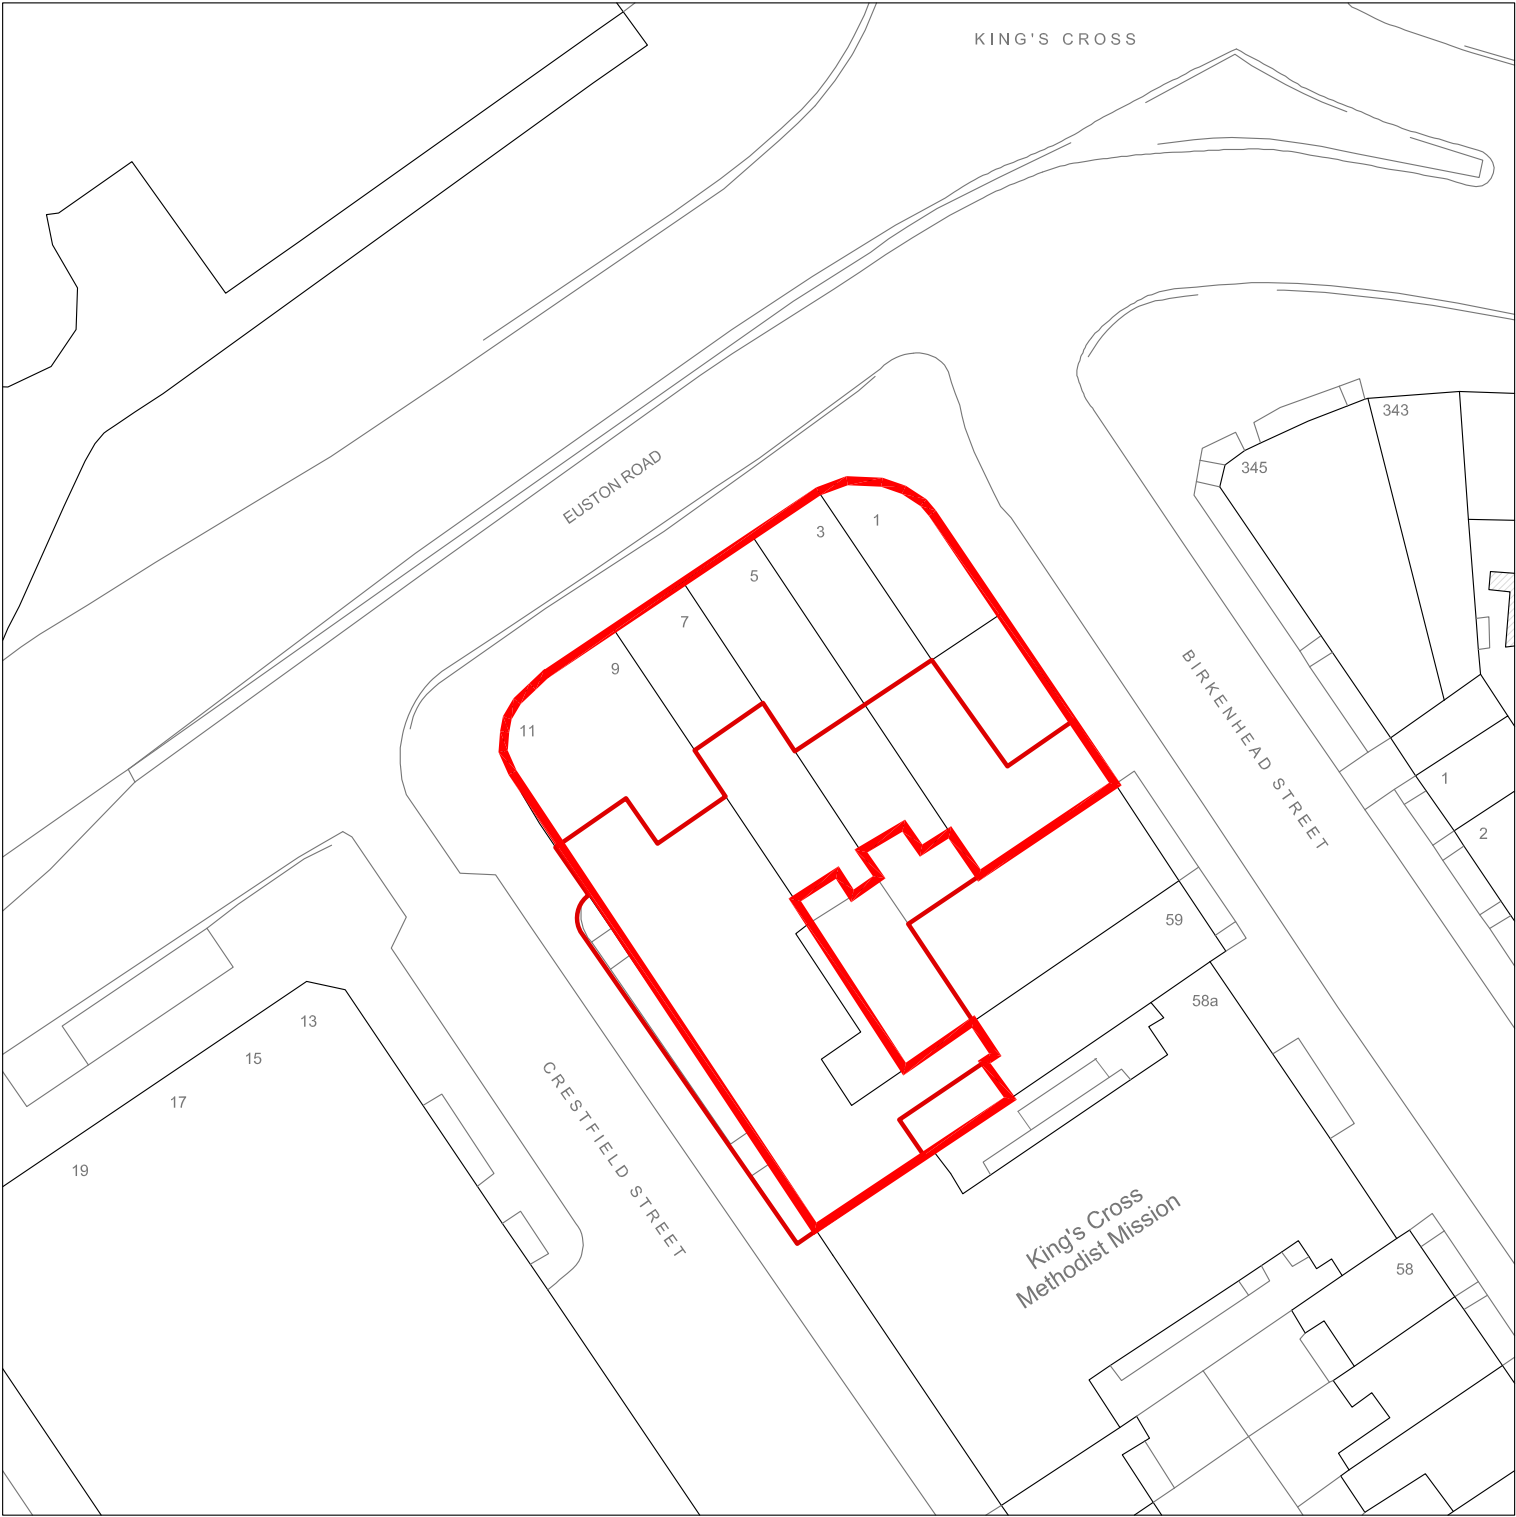

Rev.	Date	Description	Init.
Client			

PERLFLAG HOTELS LTD

Project Title  
PROPOSED EXTENSION TO EXISTING HOTEL  
1-11 EUSTON ROAD  
LONDON, NW1 2SA

Drawing Title  
BLOCK PLAN

Cad File	Sheet Size	Scale
S201	A3	1:500
Drawn by	Drawing Date	Approved by
JW	SEPT 2012	NJ
Project No.	Drawing No.	Revision
1355	P101	

**SCP ARCHITECTS LTD**

ARGYLE HOUSE,  
JOEL STREET,  
NORTHWOOD HILLS,  
MIDDLESEX, HA8 1LN,  
telephone : 01923 840077  
fax : 01923 840078

This drawing is property of SCP Architects Ltd © and must not be copied or otherwise reproduced. All dimensions must be checked on site before commencing work. No dimensions to be scaled from this drawing. This drawing was produced using AutoCad 2006.

PLANNING ISSUE