


NORTH

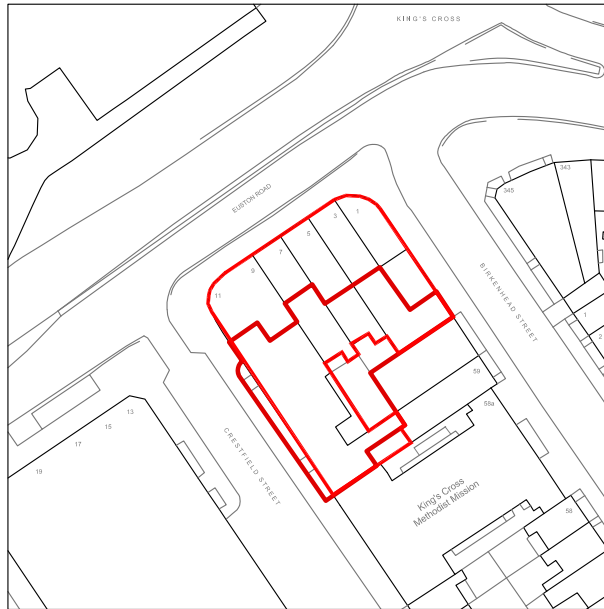

LOCATION PLAN

SCALE 1:1250

Rev.	Date	Description	Init.
------	------	-------------	-------

Client

PERLFLAG HOTELS LTD

Project Title
**PROPOSED EXTENSION OF EXISTING HOTEL
 1-11 EUSTON ROAD
 LONDON, NW1 2SA**

Drawing Title

LOCATION PLAN

Cad File	Sheet Size	Scale
S201	A4	1:1250
Drawn by	Drawing Date	Approved by
JW	APR 2012	NJ
Project No.	Drawing No.	Revision
1355	P102	



ARGYLE HOUSE,
 JOEL STREET,
 NORTHWOOD HILLS,
 MIDDLESEX, HA6 1LN.
 telephone : 01923 840077
 fax : 01923 840078

This drawing is property of SCP Architects Ltd © and must not be copied or otherwise reproduced. All dimensions must be checked on site before commencing work. No dimensions to be scaled from this drawing. This drawing was produced using AutoCad 2006.

PLANNING ISSUE