
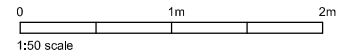


NOTES

DIMENSIONS TO BE CONFIRMED
ON SITE

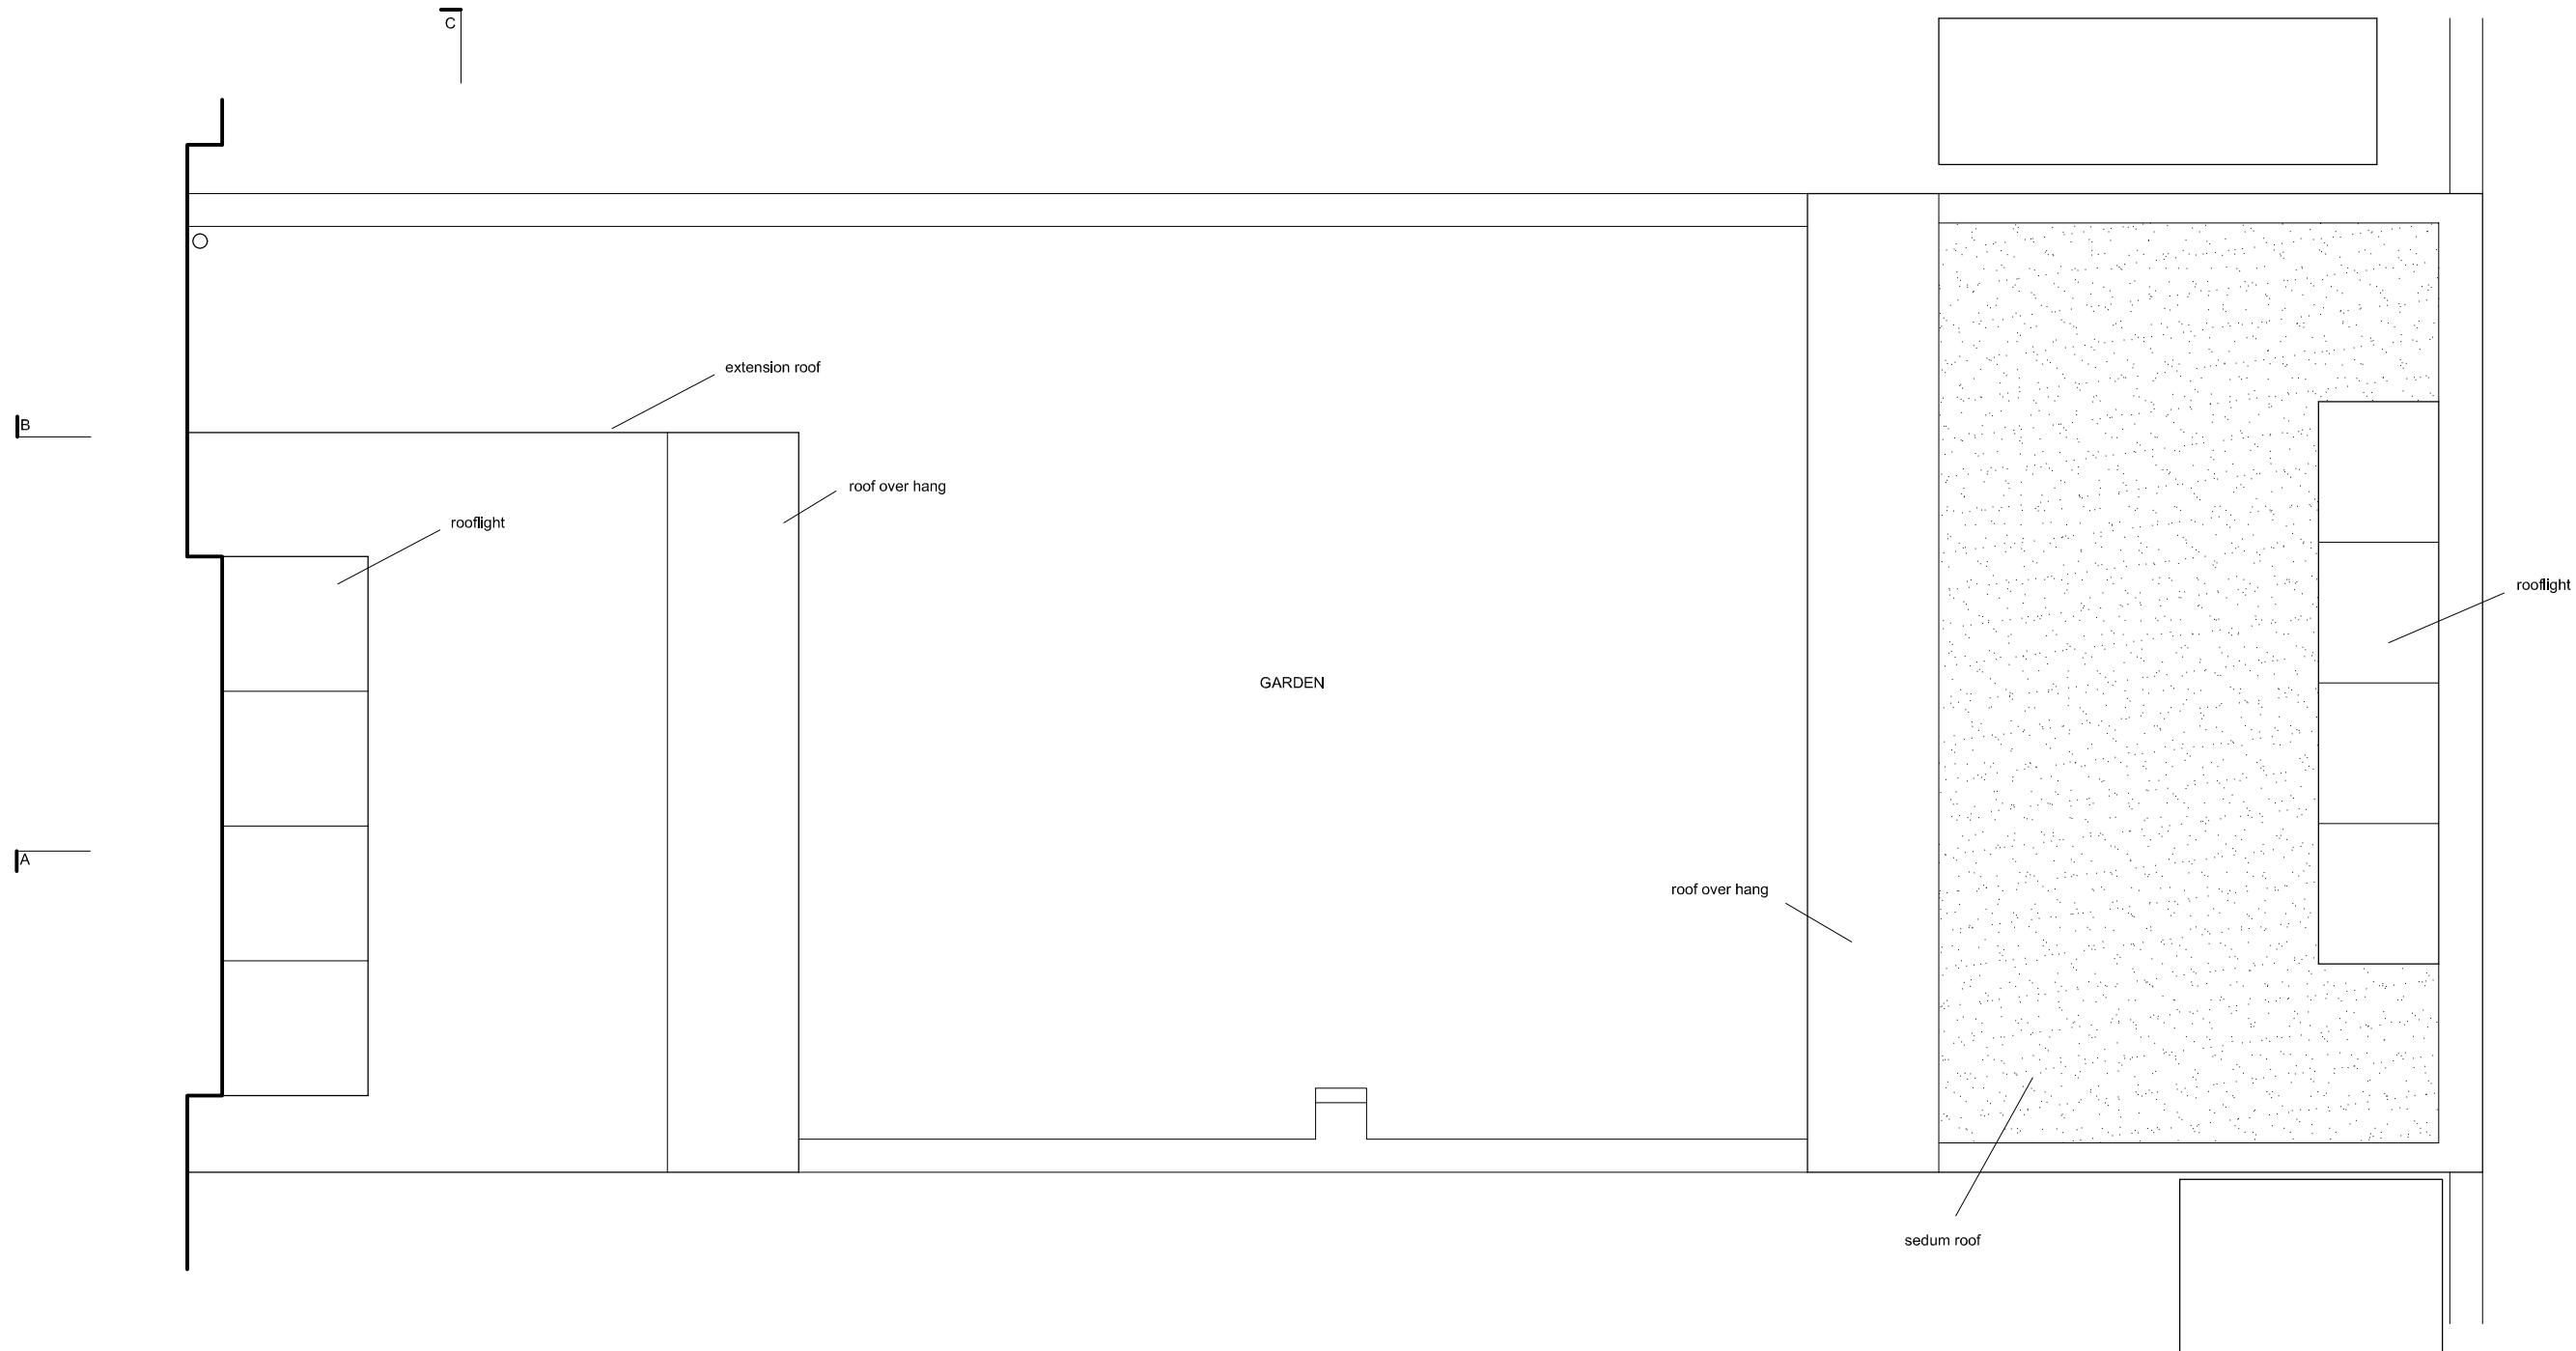

DAVIES ARCHITECTURE LTD

28 ELLIOTT SQ
LONDON NW3 3SU
TEL 020 7483 0669

JOB
FRANCES DAFFERN
38 ELSWORTHY RD
LONDON NW3

TITLE
PROPOSALS
PLAN
FIRST FLOOR

DATE 11.10.12
SCALE 1:50 @A3

DRAWING NO ELS-PL-GA-03