



GARDEN PLAN

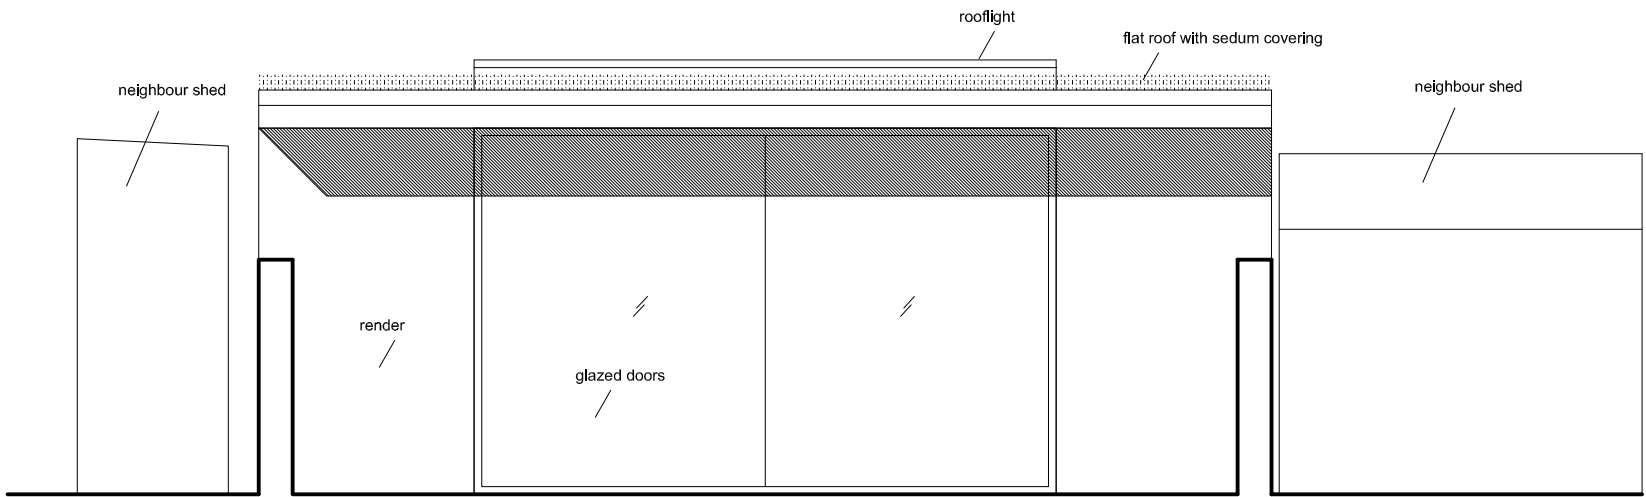

SECTION D

NOTES

DIMENSIONS TO BE CONFIRMED  
ON SITE

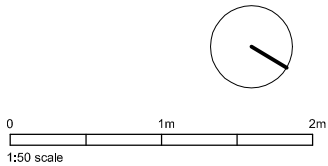

DAVIES ARCHITECTURE LTD

28 ELLIOTT SQ  
LONDON NW3 3SU  
TEL 020 7483 0669

JOB

FRANCES DAFFERN  
38 ELSWORTHY RD  
LONDON NW3

TITLE

PROPOSALS  
PLAN  
GARDEN

DATE 11.10.12

SCALE 1:50 @A3

DRAWING NO ELS-PL-GA-02