
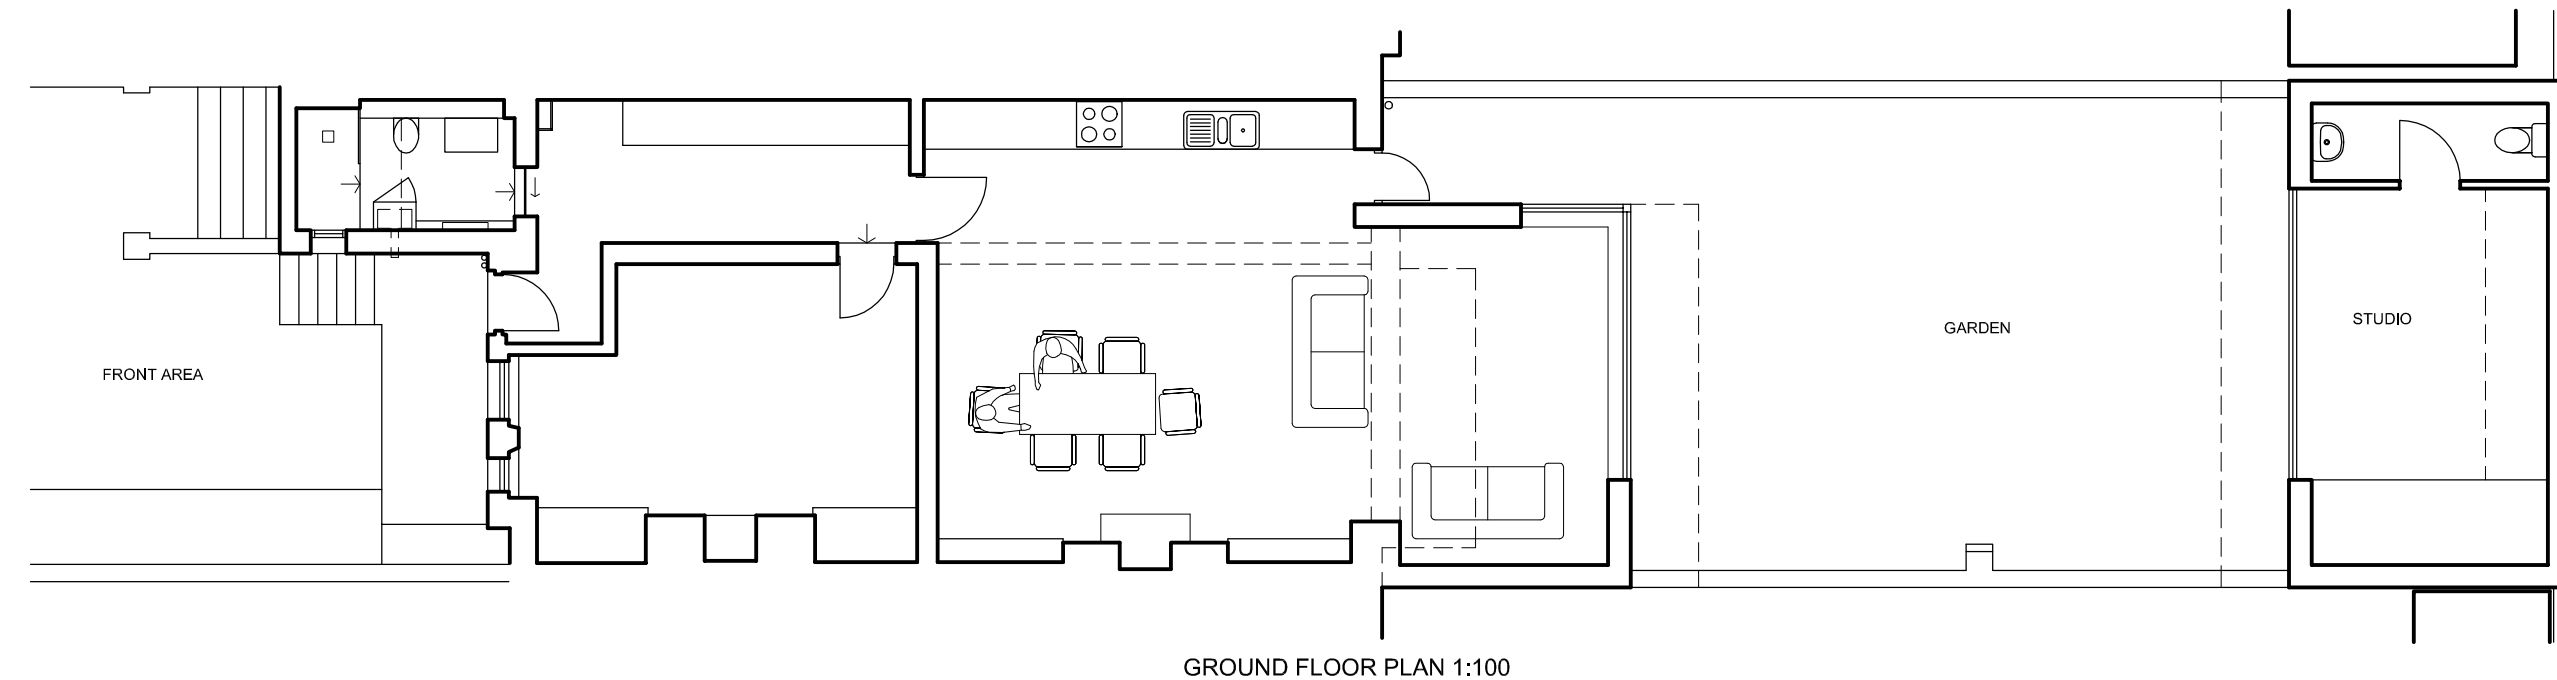


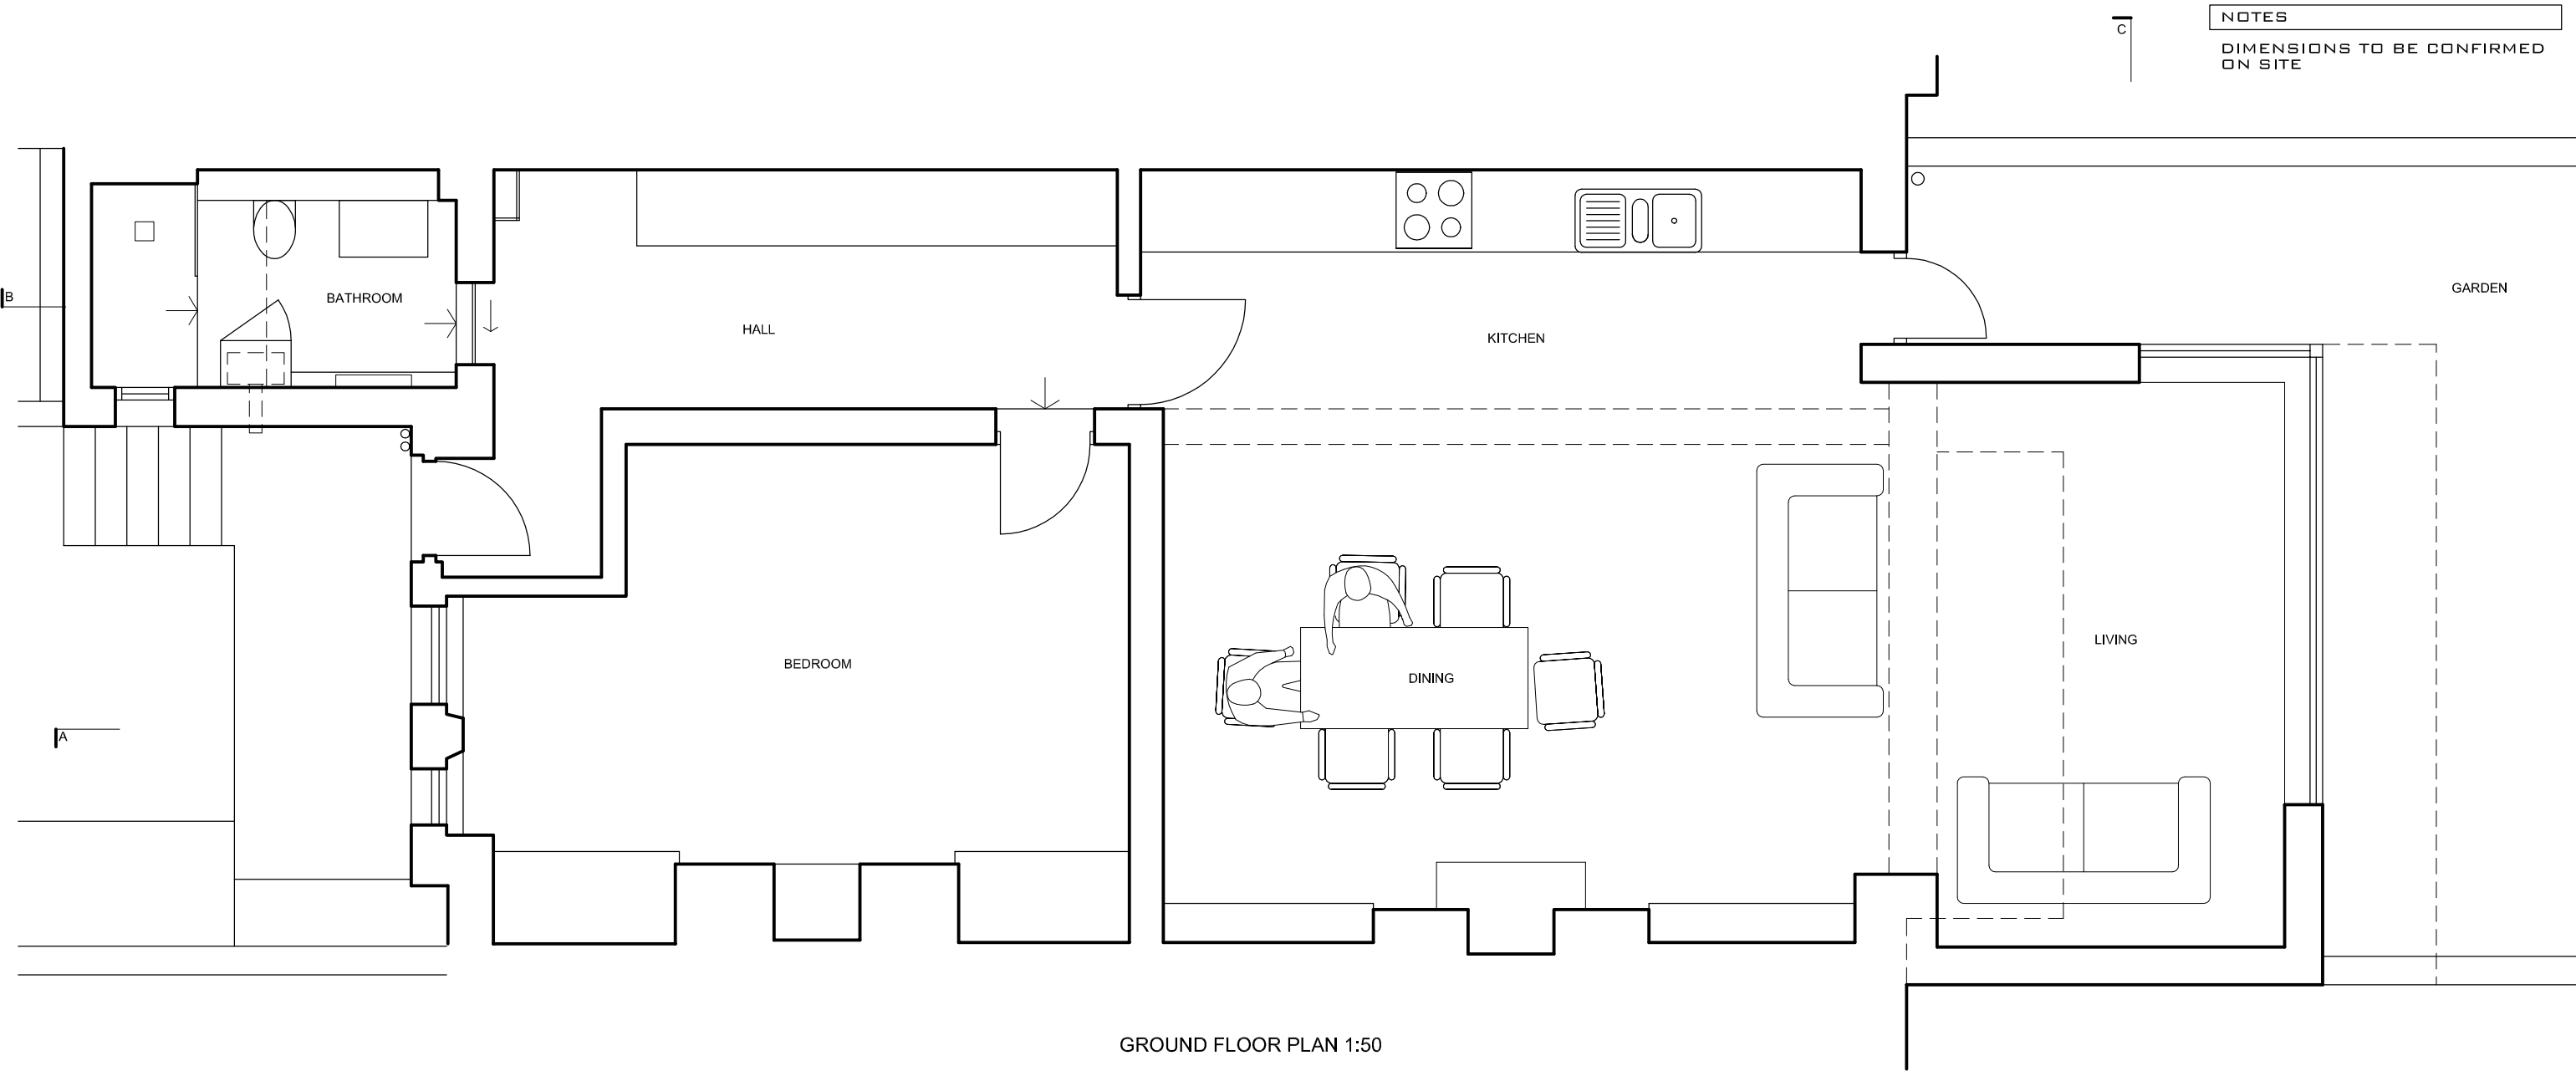

0 1m 2m
1:50 scale

DAVIES ARCHITECTURE LTD

28 ELLIOTT SQ
LONDON NW3 3SU
TEL 020 7483 0669

JOB
FRANCES DAFFERN
38 ELSWORTHY RD
LONDON NW3

TITLE
PROPOSALS
PLAN
GROUND

DATE 11.10.12
SCALE 1:50, 1:100 @A3

DRAWING NO ELS-PL-GA-01