


NOTES

DIMENSIONS TO BE CONFIRMED
ON SITE

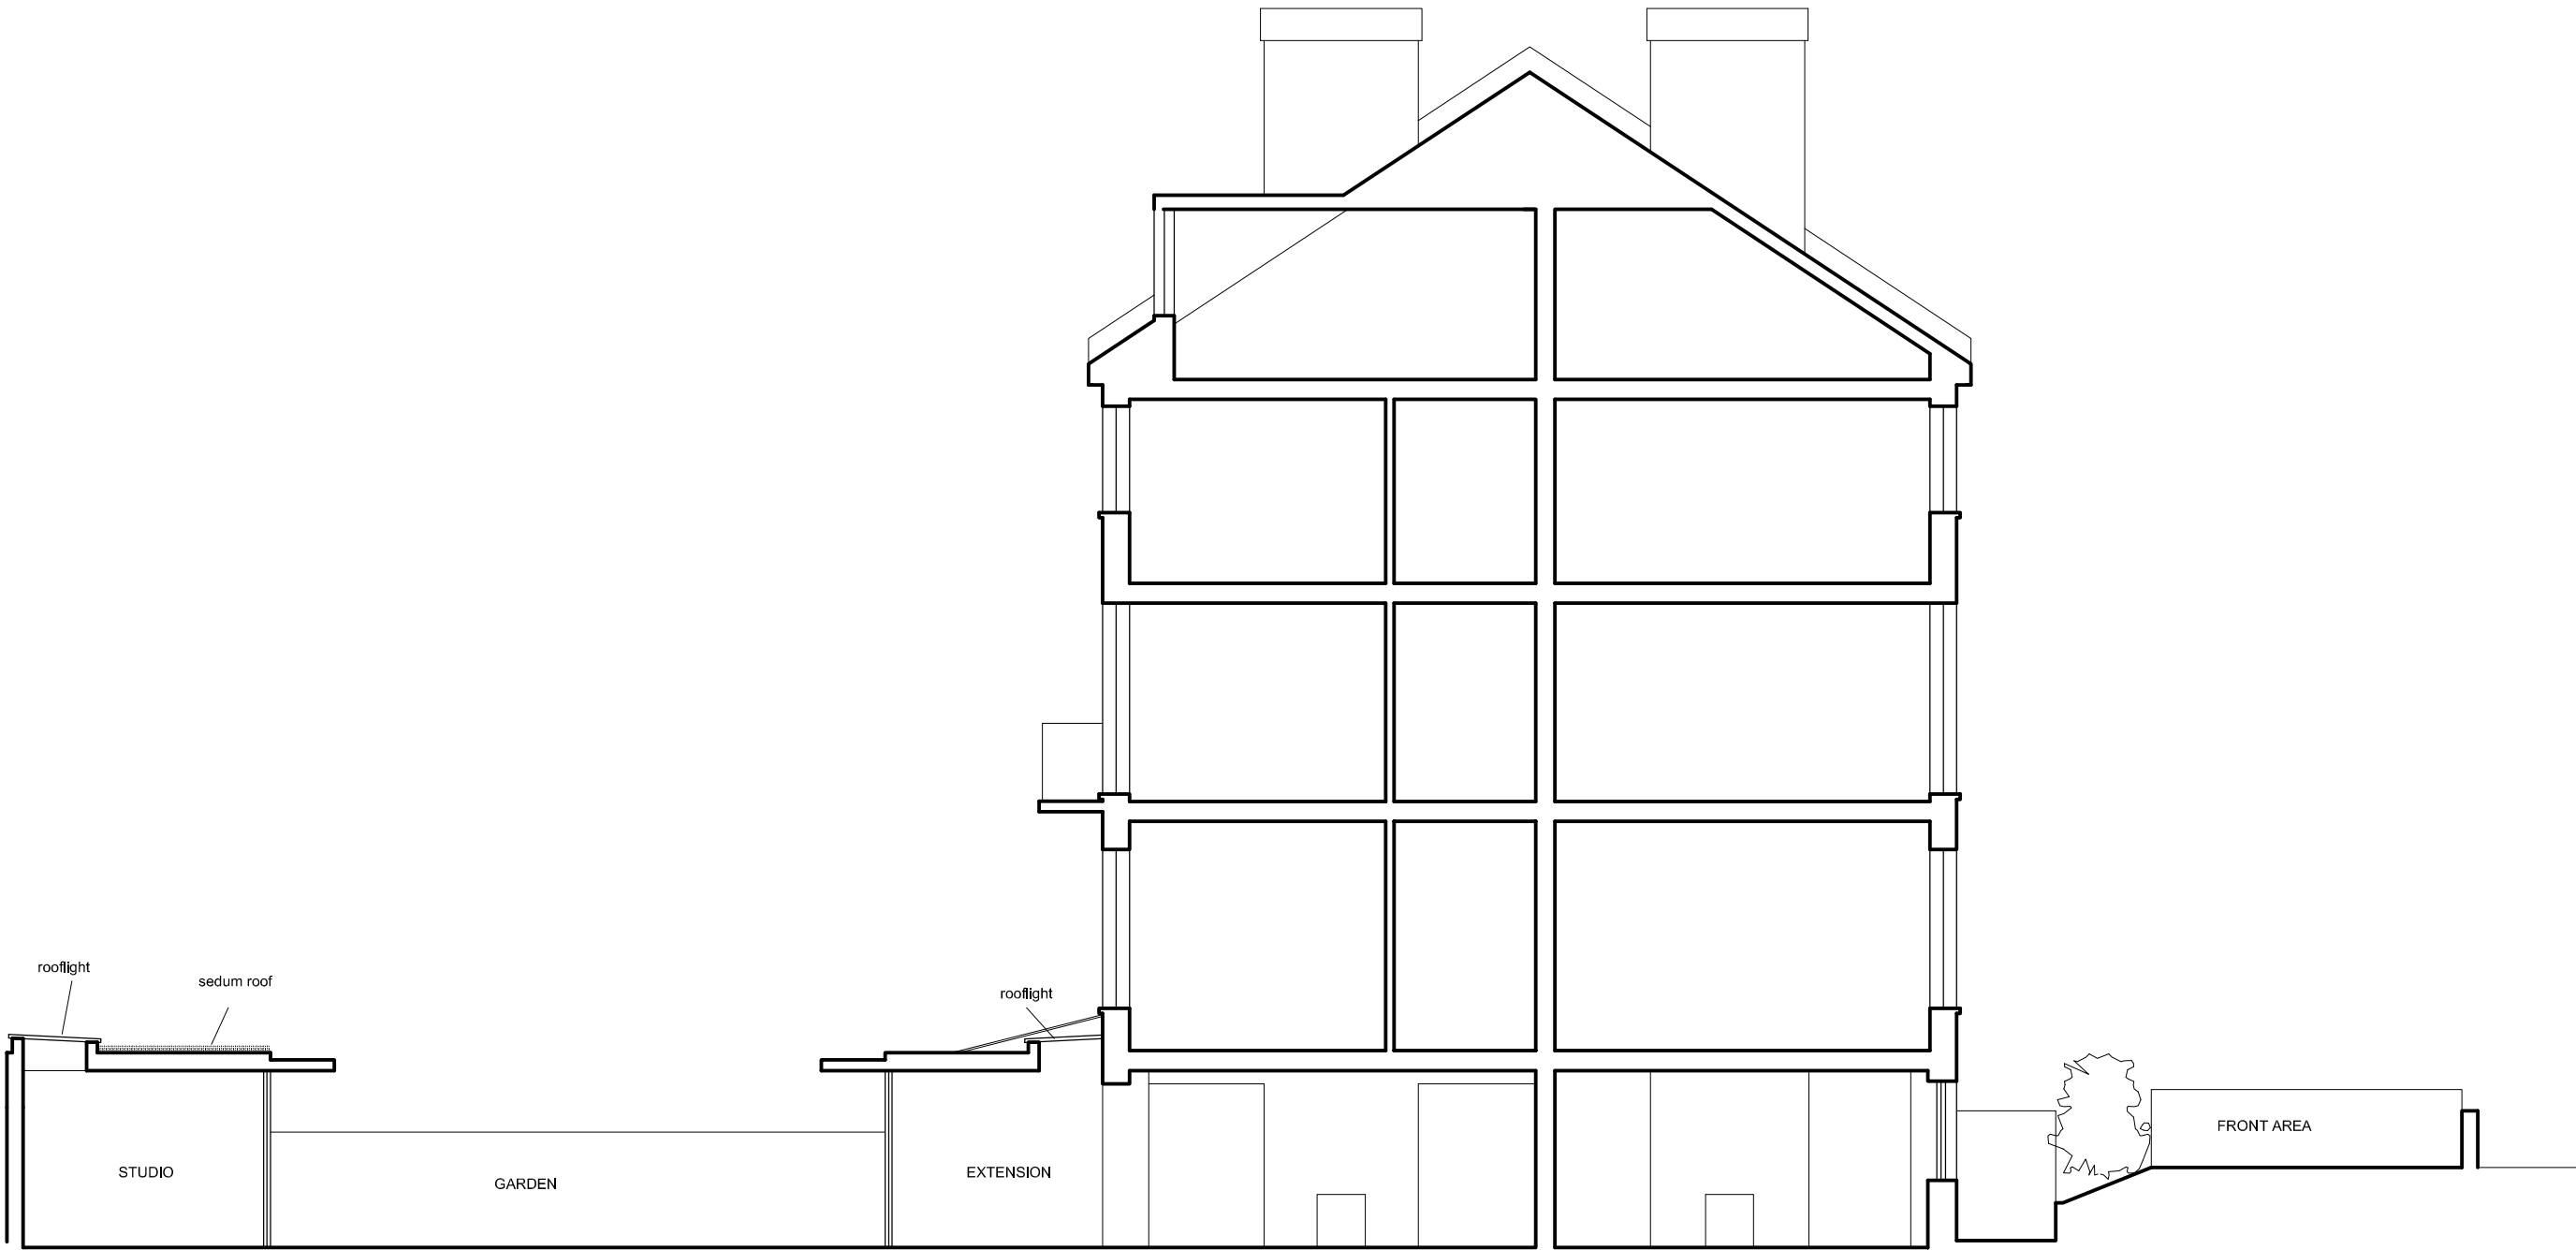

DAVIES ARCHITECTURE LTD
©

28 ELLIOTT SQ
LONDON NW3 3SU
TEL 020 7483 0669

JOB
FRANCES DAFFERN
38 ELSWORTHY RD
LONDON NW3

TITLE
PROPOSALS
SECTION A

DATE 11.10.12
SCALE 1:100 @A3

DRAWING NO ELS-PL-GA-05