



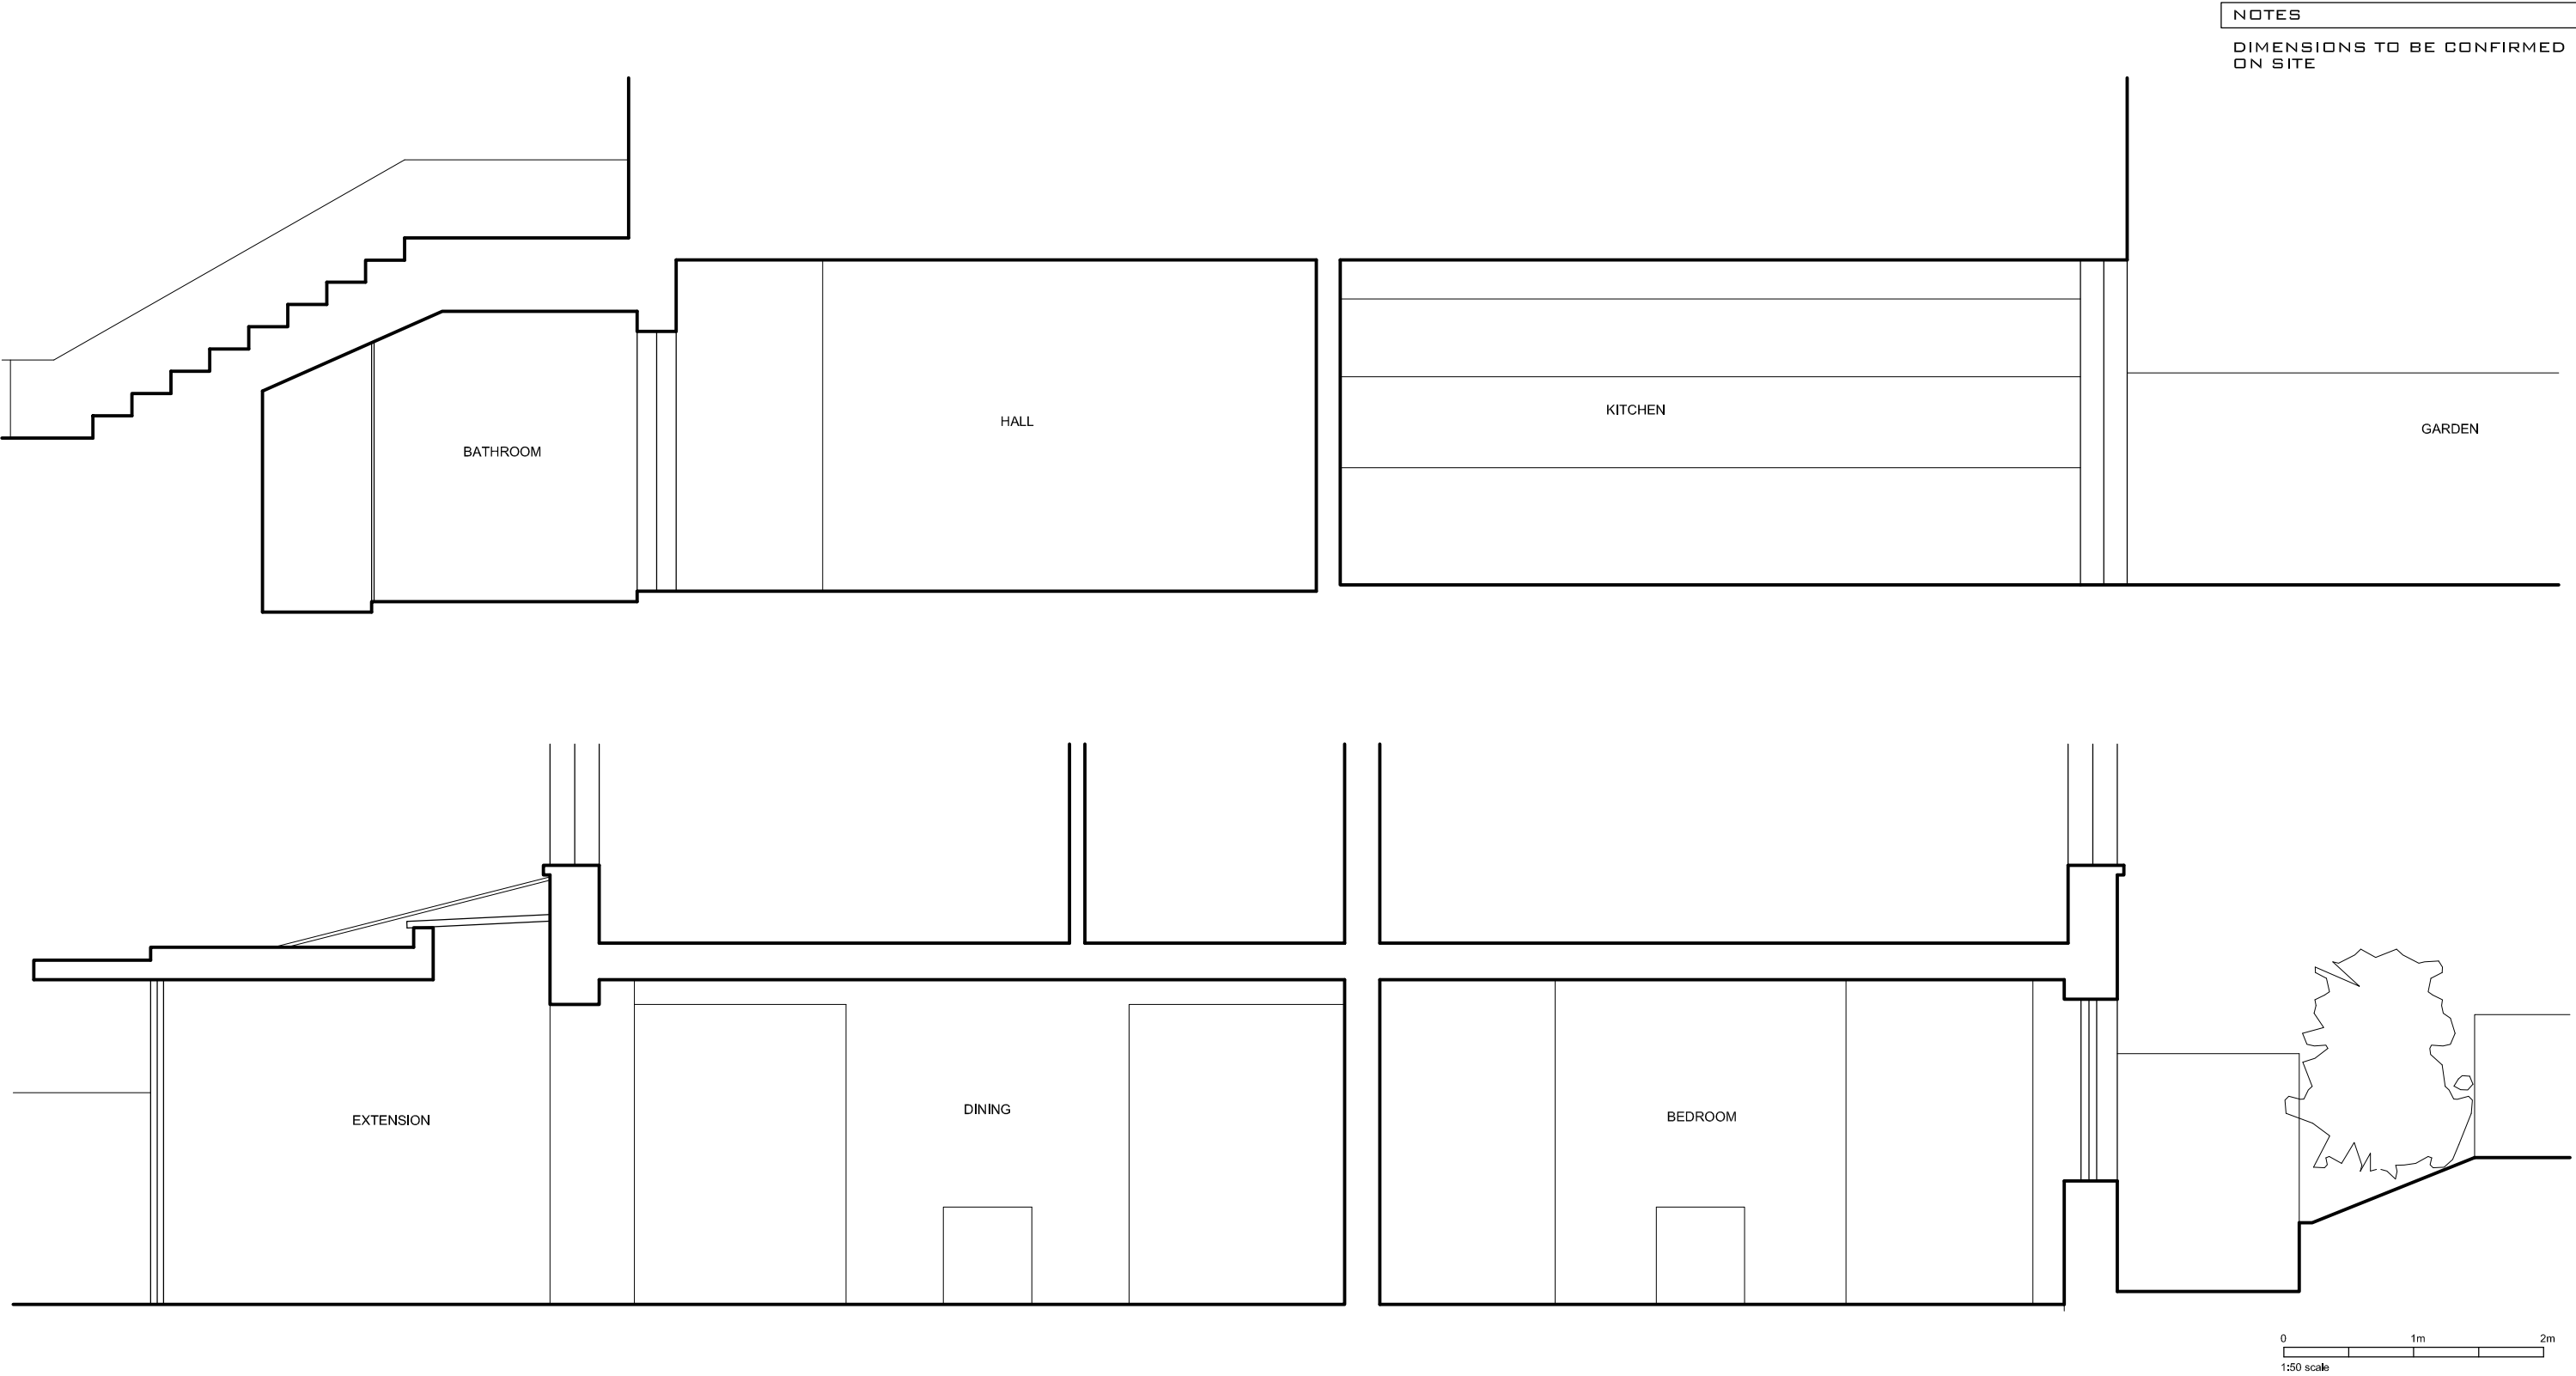

NOTES

DIMENSIONS TO BE CONFIRMED
ON SITE

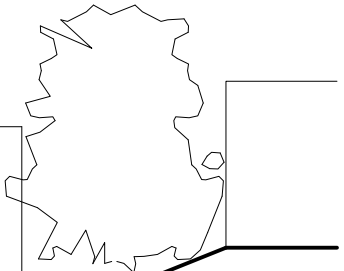

0 1m 2m
1:50 scale

DAVIES ARCHITECTURE LTD	
28 ELLIOTT SQ LONDON NW3 3SU TEL 020 7483 0669	
JOB	
FRANCES DAFFERN 38 ELSWORTHY RD LONDON NW3	
TITLE	
PROPOSALS SECTION A&B	
DATE	11.10.12
SCALE	1:50 @A3
DRAWING NO	ELS-PL-GA-06