

DETAILS ON THIS DRAWING ARE THE  
COPYRIGHT OF SGS LTD  
AND MUST NOT BE REPRODUCED IN  
WHOLE OR PART WITHOUT PERMISSION

**DO NOT SCALE !!**

KEY

DETAIL NUMBER




**492**

DRAWING NUMBER

ALL ELEVATIONS ARE VIEWED FROM  
OUTSIDE UNLESS OTHERWISE STATED.  
STRUCTURE BY OTHERS MUST BE TO  
+/-5mm.

SPECIFICATION

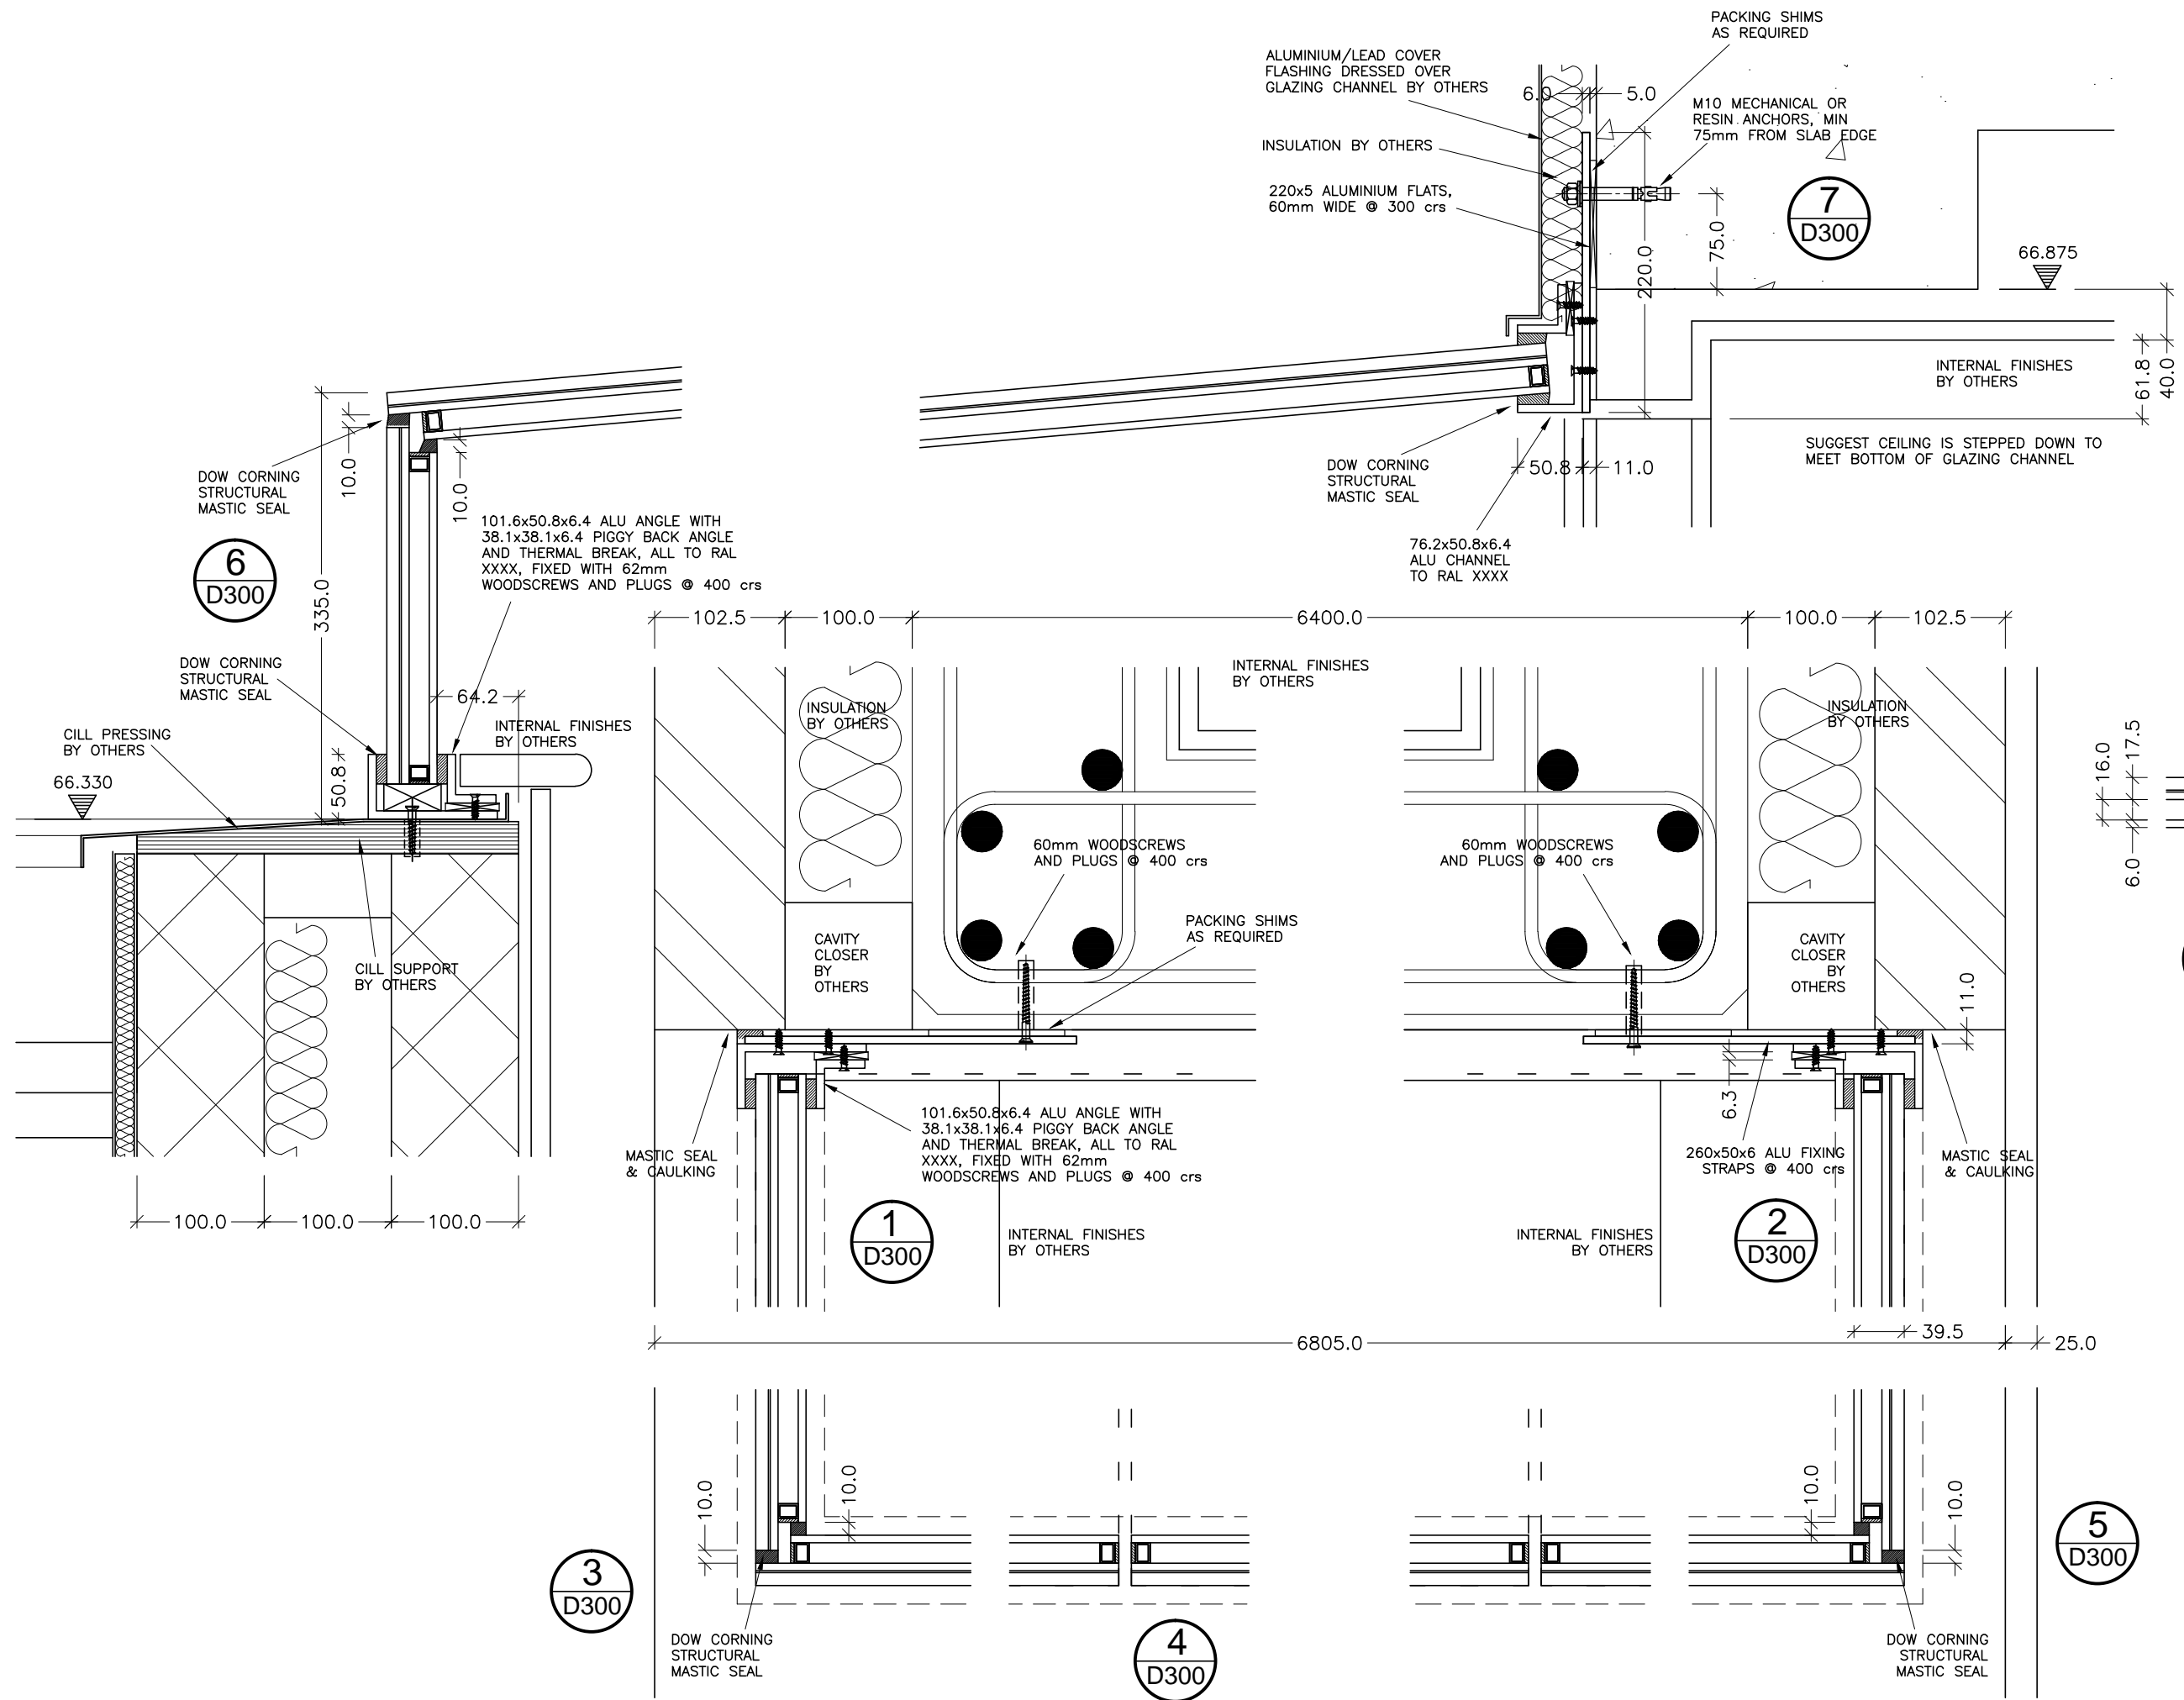

REV	DESCRIPTION	INIT	DATE
-----	-------------	------	------

Project TRINITY WALK, SWISS COTTAGE

Title ROOFLIGHT DETAILS

Drawn RC Date 03.07.12

Checked Scale 1:5 @ A3

Approved



Drawing No. 492-D300 Rev. -