

DETAILS ON THIS DRAWING ARE THE  
COPYRIGHT OF SGS LTD  
AND MUST NOT BE REPRODUCED IN  
WHOLE OR PART WITHOUT PERMISSION


**DO NOT SCALE !!**

KEY	
DETAIL NUMBER	492
DRAWING NUMBER	
ALL ELEVATIONS ARE VIEWED FROM OUTSIDE UNLESS OTHERWISE STATED. STRUCTURE BY OTHERS MUST BE TO +/-5mm.	
SPECIFICATION	

GLASS SPEC:  
19mm TOUGHENED OPTIFLOAT INNER  
16mm CAVITY, ARGON FILLED - BLACK SPACER  
6mm TOUGHENED 'K' OUTER

NOTE:  
GLASS TO BE  
OBSCURED. CLIENT TO  
ADVISE REQUIREMENTS

NOTE TO M/C OR CLIENT:  
THE GLASS SCREEN PASSES ACROSS  
THE SLAB EDGE AND THE BEDROOM  
IS THEREFORE OPEN TO THE VOID  
BELOW AND THE GYM/CINEMA ROOM.  
PLEASE ENSURE YOU COMPLY WITH  
ALL BUILDING REGULATIONS IN  
RESPECT OF FIRE AND  
COMPARTMENTING, ACCOUSTICS ETC.

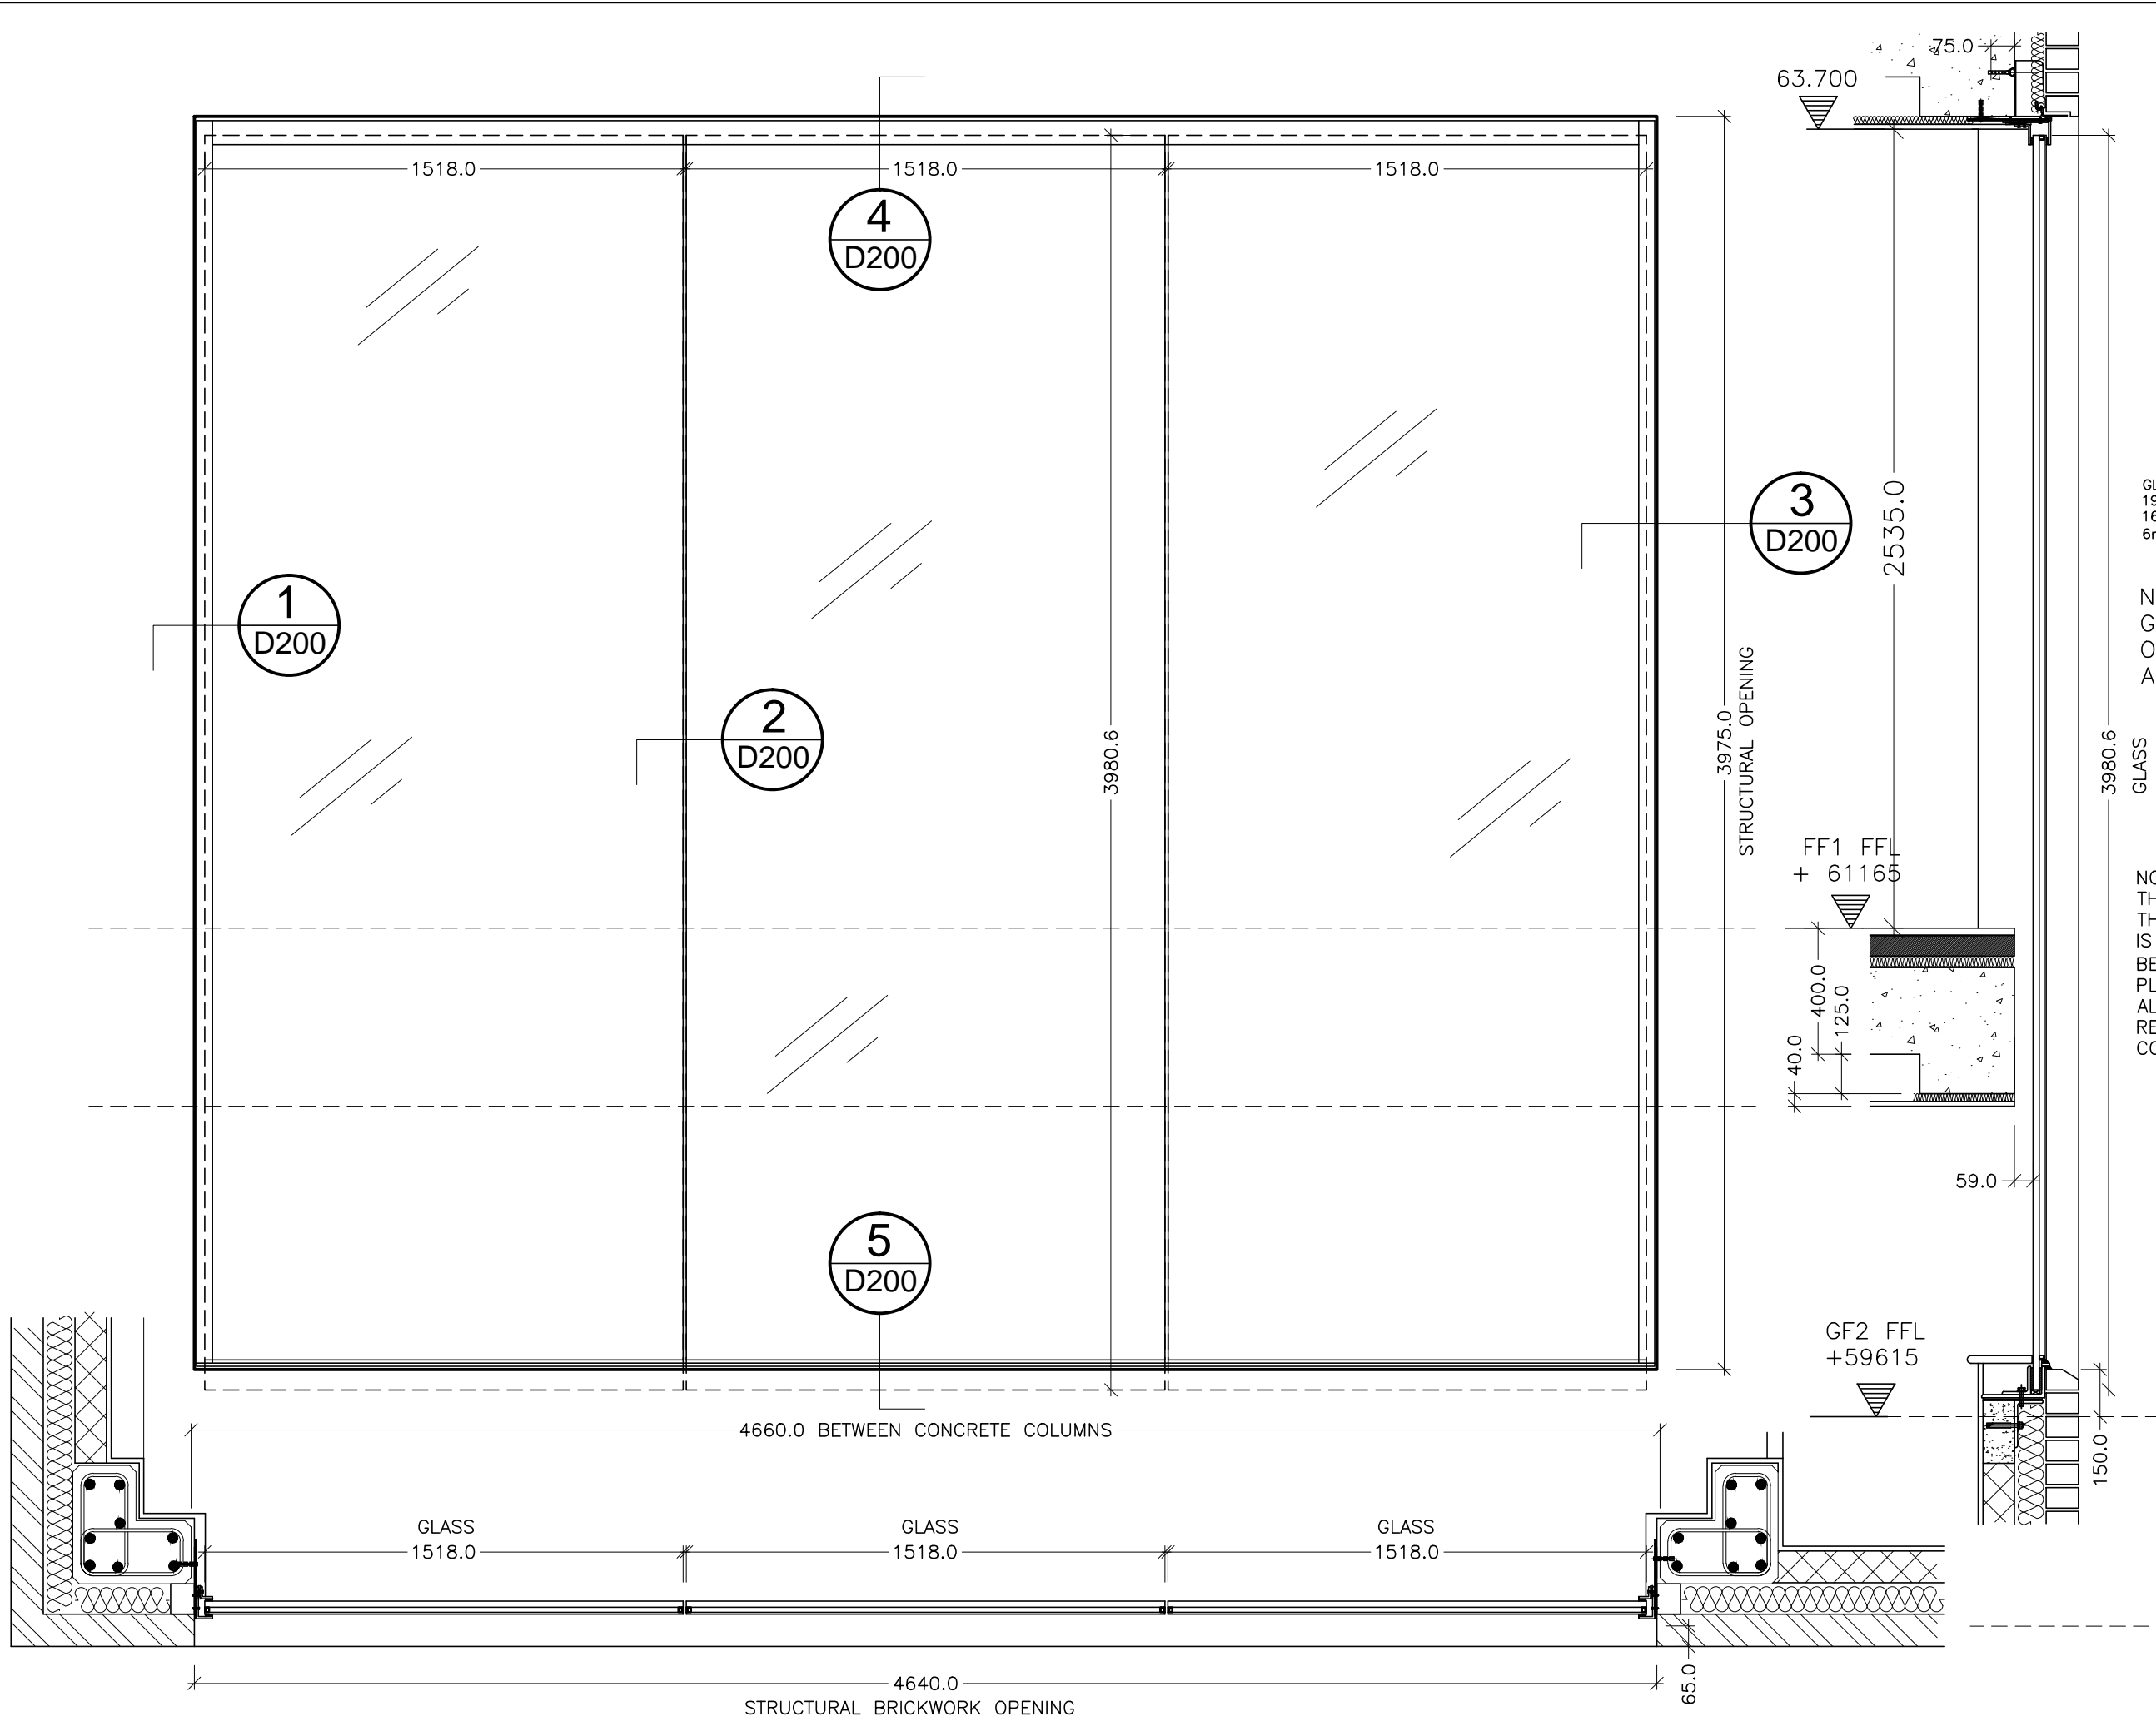

REV	DESCRIPTION	INIT	DATE

Project TRINITY WALK, SWISS COTTAGE

Title STRUCTURAL GLASS SCREENS

Drawn	RC	Date	03.07.12
Checked		Scale	1:20 @ A3
Approved			

**Structural Glass Solutions**

Unit 9-10 HARLESCOTT BARNs Tel: 01743 461122  
March Way, Shrewsbury Fax: 01743 461123  
SY1 3SY E-mail: enquiry@glassolutions.co.uk

Drawing No.	492-P200	Rev.	-
-------------	----------	------	---