
This document is the property of Fairground Fish Ltd and is not to be copied, reproduced, retained or disclosed to any unauthorised person either wholly, electronically or in part without writter consent of Fairground Fish Ltd, All copyright is reserved to Fairground Fish Ltd, All drawings, unless otherwise stated are to be considered "Design Intent" drawings must NOT in any way be used for construction or final detailed costing. All copyright is reserved to Fairground Fish Ltd unless previously agreed in the signed Fairground Fish Ltd proposal.

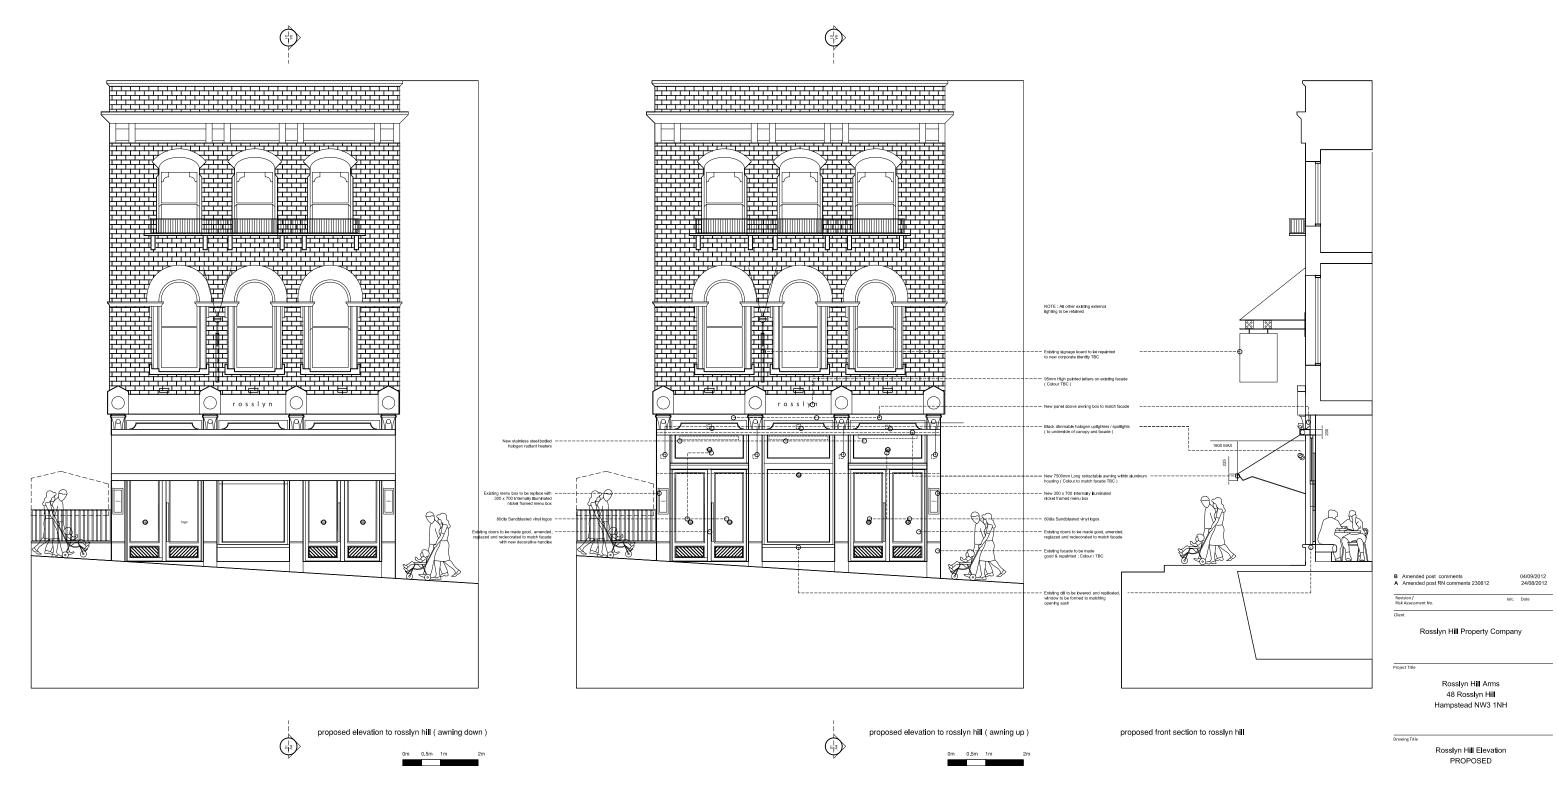

March 2012 fairgroundfish

1 / 100 MwB Project No.

1022

Bury Barn, Brent Pelham Hertfordshire SG9 0AU

t:+44(0)7860802949 PR ROSS ELEV 01 f:+44(0)1279778929

e: drawings@kilog.co.uk В

fairgroundfish.co.uk