

DETAILS ON THIS DRAWING ARE THE
COPYRIGHT OF SGS LTD
AND MUST NOT BE REPRODUCED IN
WHOLE OR PART WITHOUT PERMISSION

DO NOT SCALE !!


KEY	
DETAIL NUMBER	492
DRAWING NUMBER	

ALL ELEVATIONS ARE VIEWED FROM
OUTSIDE UNLESS OTHERWISE STATED.
STRUCTURE BY OTHERS MUST BE TO
+/-5mm.

SPECIFICATION

NOTE TO CLIENT/MC:
BOTH THESE SIDE PANELS
HAVE NOT BEEN ALLOWED FOR
IN OUR QUOTATION AND
SHOULD BE PROVIDED BY
OTHERS. PLEASE ADVISE WHICH
MATERIAL THEY WILL BE IN SO
WE CAN DETAIL AN INTERFACE.
(SHOWN AS GLASS FOR NOW)

GLASS SPEC:
17.5mm TOUGHENED/HT STR OPTIFLOAT LAM OUTER
16mm CAVITY, ARGON FILLED - BLACK SPACER
6mm TOUGHENED 'K' INNER

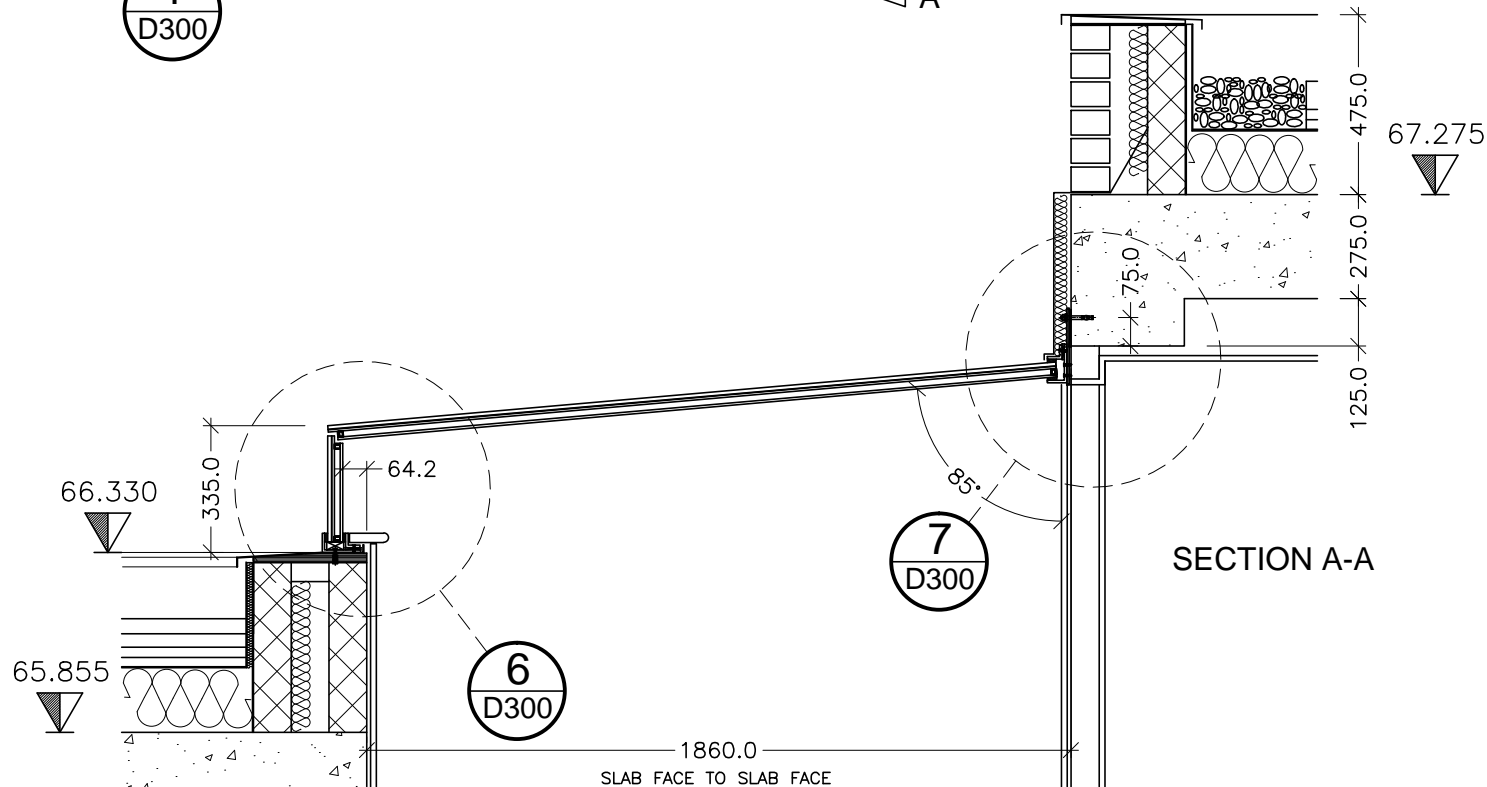


REV	DESCRIPTION	INIT	DATE

Project TRINITY WALK, SWISS COTTAGE

Title STRUCTURAL GLASS
ROOFLIGHT OVER VOID

Drawn RC	Date 03.07.12
Checked	Scale 1:20 @ A3
Approved	


Structural Glass Solutions
Unit 9-10 HARLESCOTT BARNES Tel: 01743 461122
March Way, Shrewsbury Fax: 01743 461123
SY1 3SY E-mail: enquiry@glasssolutions.co.uk

Drawing No. 492-P300	Rev. -
----------------------	--------