


DETAILS ON THIS DRAWING ARE THE  
COPYRIGHT OF SGS LTD  
AND MUST NOT BE REPRODUCED IN  
WHOLE OR PART WITHOUT PERMISSION

**DO NOT SCALE !!**

KEY

DETAIL NUMBER



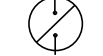


DRAWING NUMBER

**492**

ALL ELEVATIONS ARE VIEWED FROM  
OUTSIDE UNLESS OTHERWISE STATED.  
STRUCTURE BY OTHERS MUST BE TO  
+/-5mm.

SPECIFICATION

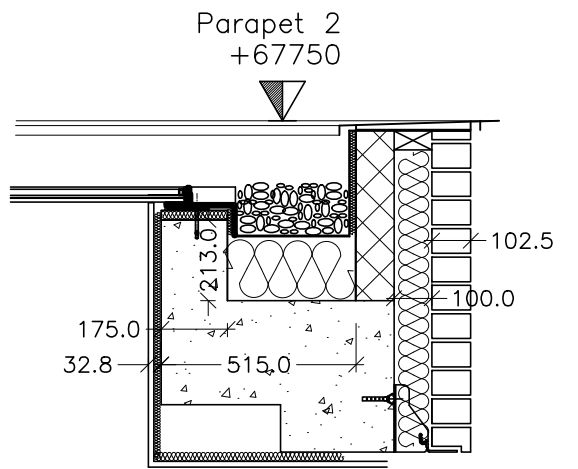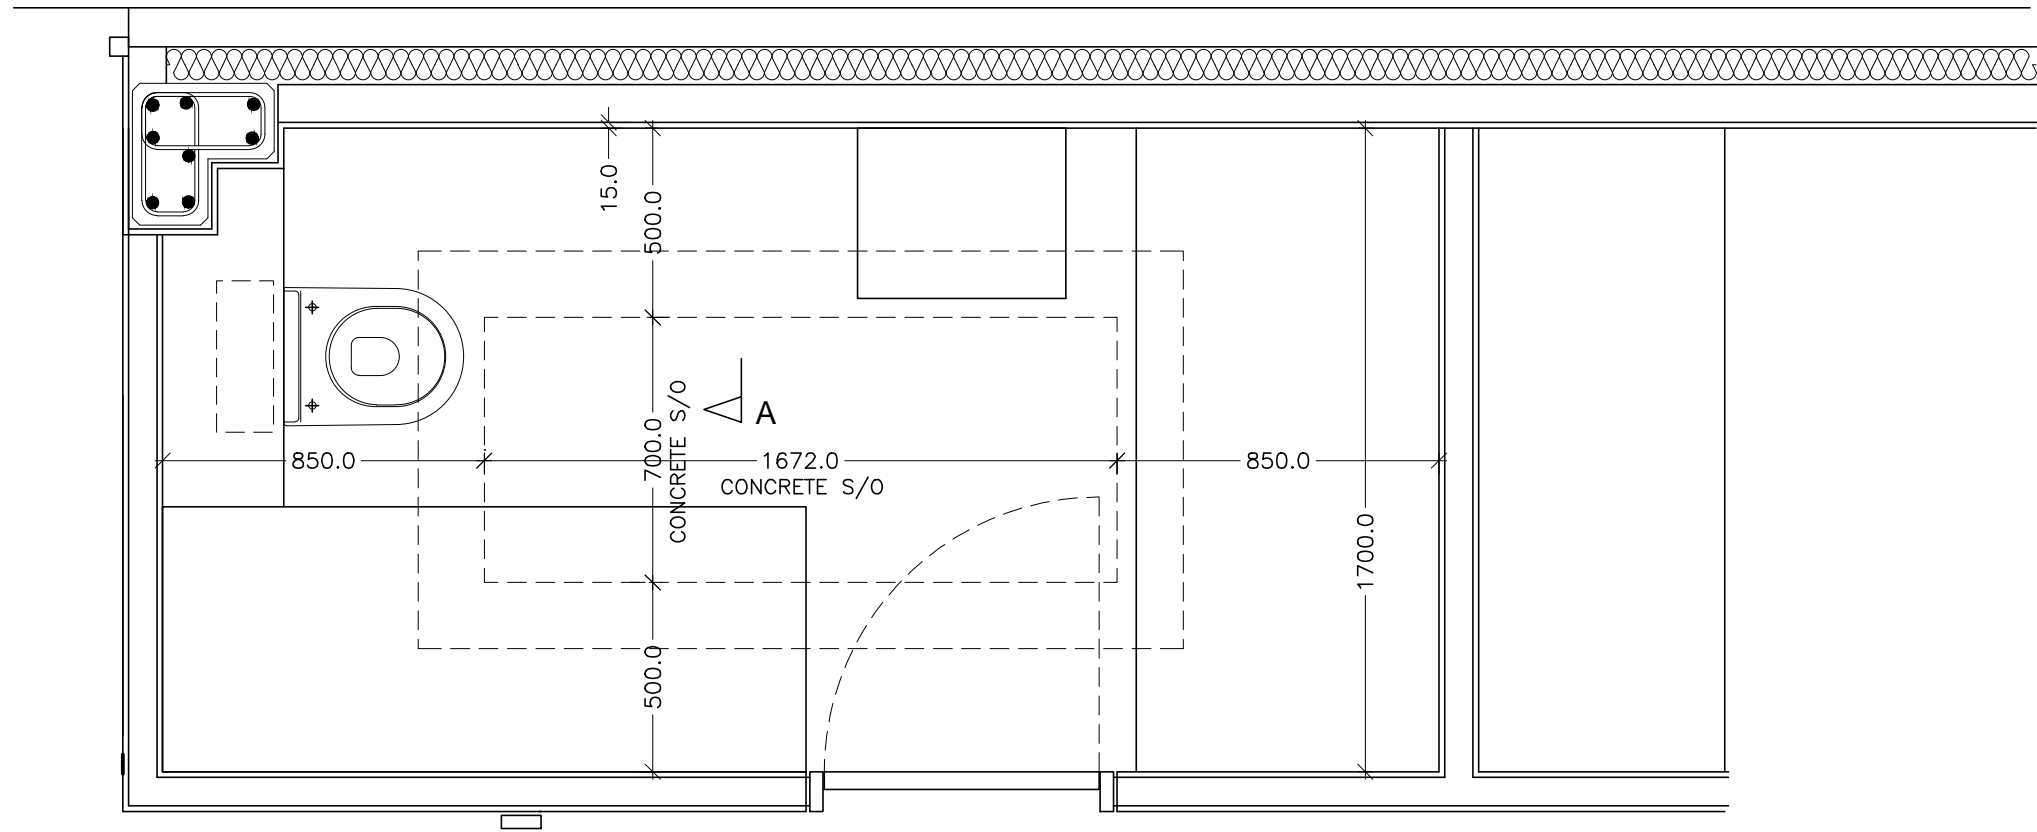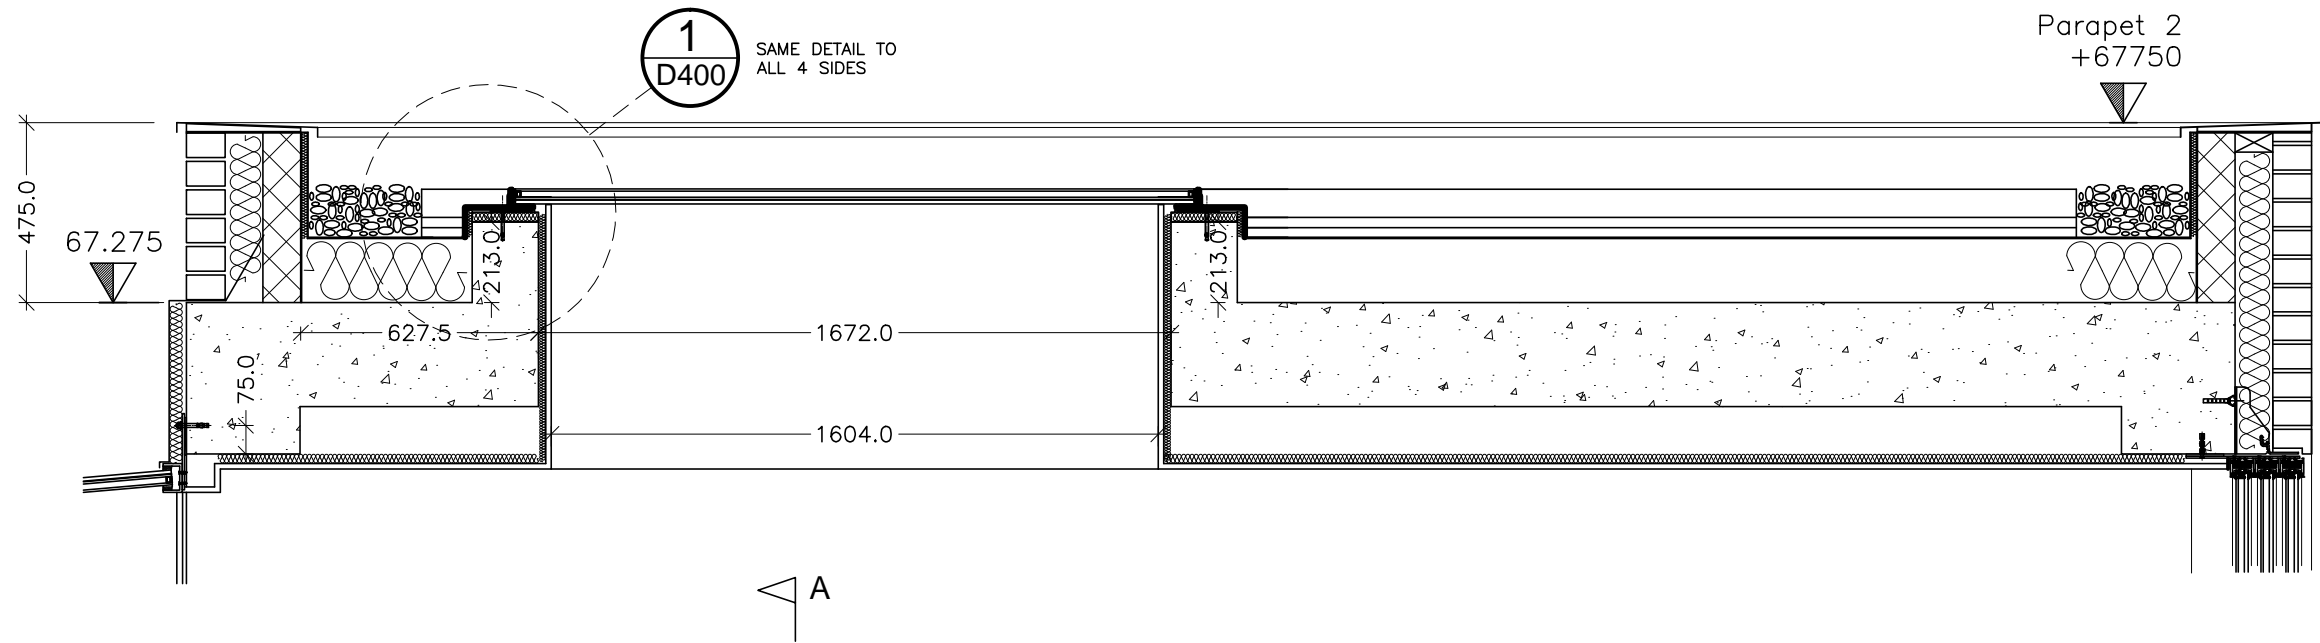

**SECTION A-A**

REV	DESCRIPTION	INIT	DATE
-----	-------------	------	------

Project TRINITY WALK, SWISS COTTAGE

Title STRUCTURAL GLASS  
ROOFLIGHT OVER BATHROOM

Drawn	RC	Date	24.9.12
Checked		Scale	1:20 @ A3
Approved			

  
Structural Glass Solutions  
Unit 9-10 HARLESCOTT BARNES Tel: 01743 461122  
March Way, Shrewsbury Fax: 01743 461123  
SY1 3SY E-mail: enquiry@glassolutions.co.uk

Drawing No.	492-P400	Rev.	-
-------------	----------	------	---