


© Copyright  
Do not scale this drawing.  
Check all dimensions and levels on site. Only to be used on the site for which designed. The electronic transmission of design information contained in this drawing is carried out entirely at the User's risk and Kendall Kingscott Ltd. will have no liability for any errors or inaccuracies arising therefrom. The production of amended or updated information from the said design information by the User is entirely the responsibility of the User and Kendall Kingscott shall have no responsibility in respect thereof whatsoever.

Rev.	Date	Note

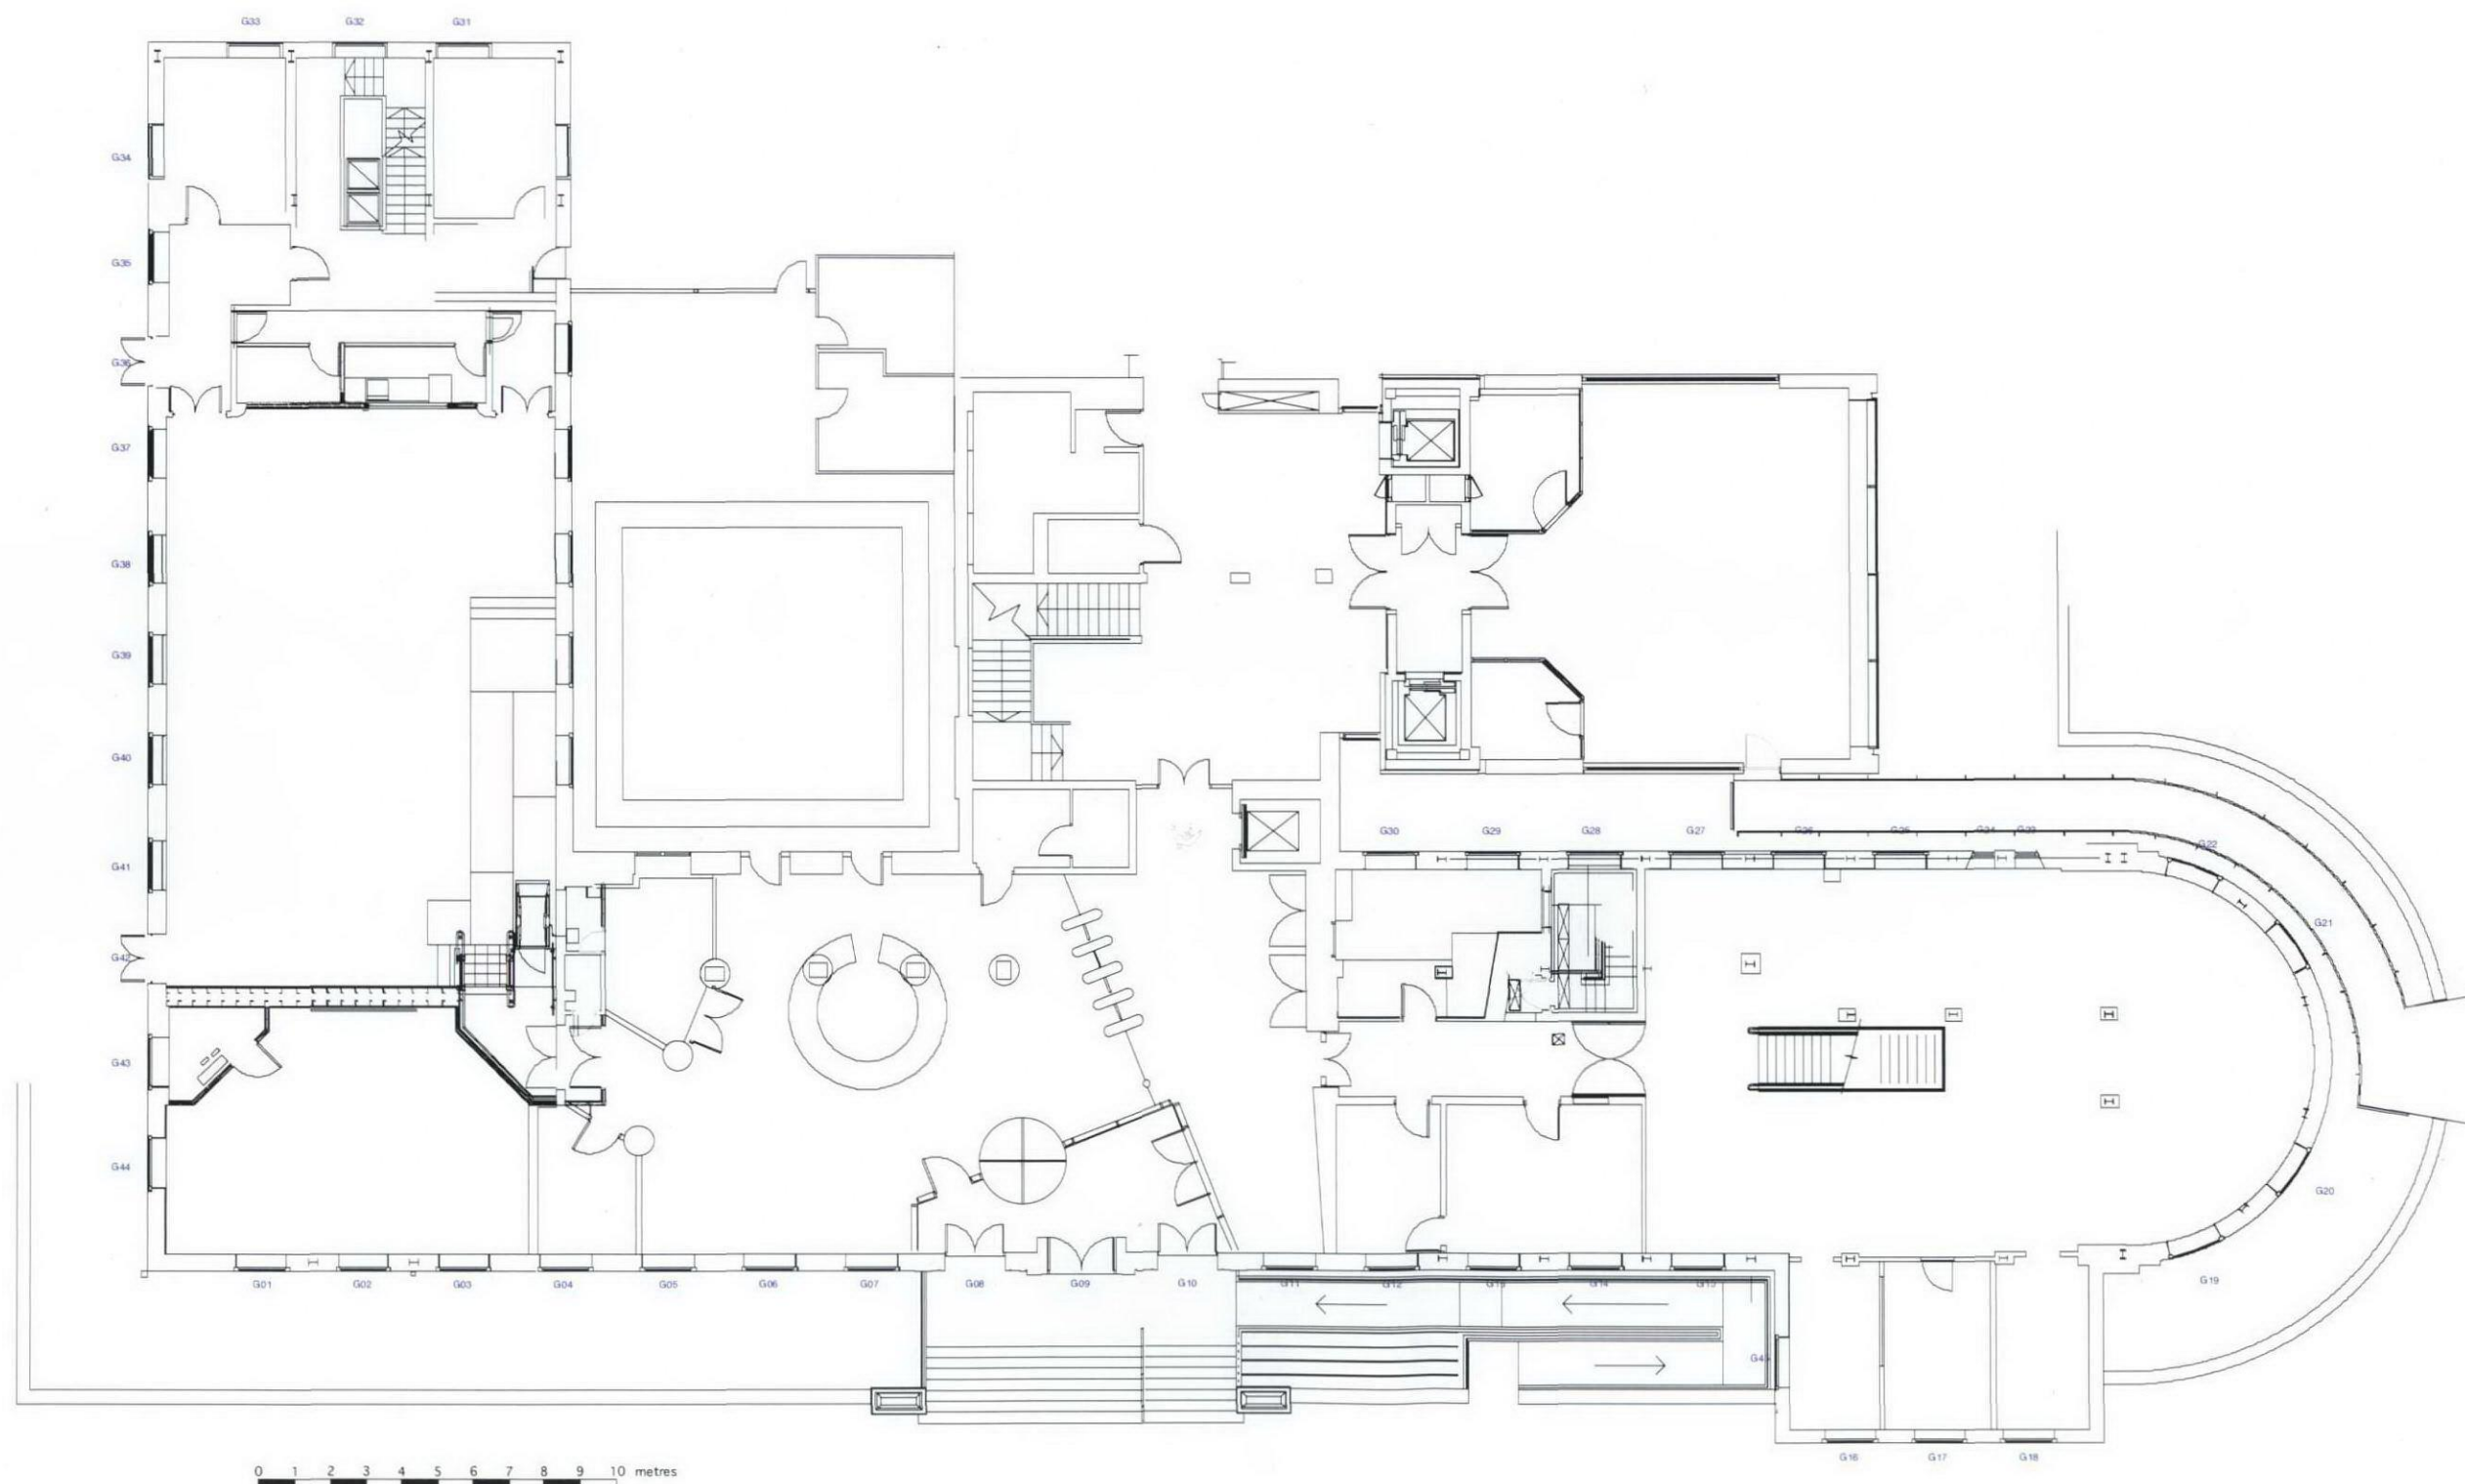

**Kendall Kingscott**

Chartered Architects  
Chartered Building Surveyors  
Project Managers  
CDM Co-ordinators

Sandford House  
1b Claremont Road  
Teddington  
Middlesex  
TW11 8DH

T 020 8943 5300  
F 020 8977 0303

[www.kendallkingscott.co.uk](http://www.kendallkingscott.co.uk)

Project  
**THE OLD BUILDING**

Refurbishment of Windows

Client  
**SOAS**

Drawing Title  
**Ground Floor Layout**

Window References

CAD Ref: 1  
**AS DRAWING NO.**

**080228 E(0)16**

Scale	1:100 @ A1	Drawn	JS
Date	Mar 2011	Checked	GC