

PROPOSED SHOP FRONT

42 ENGLAND'S LANE.


BELSIZE PARK, NW3 4UE.

AUGUST 16th 2012.

DOORS AND

TIMBER WINDOW FRAME 44 x 100 mm.

PAINTED SMOOTH BLACK.

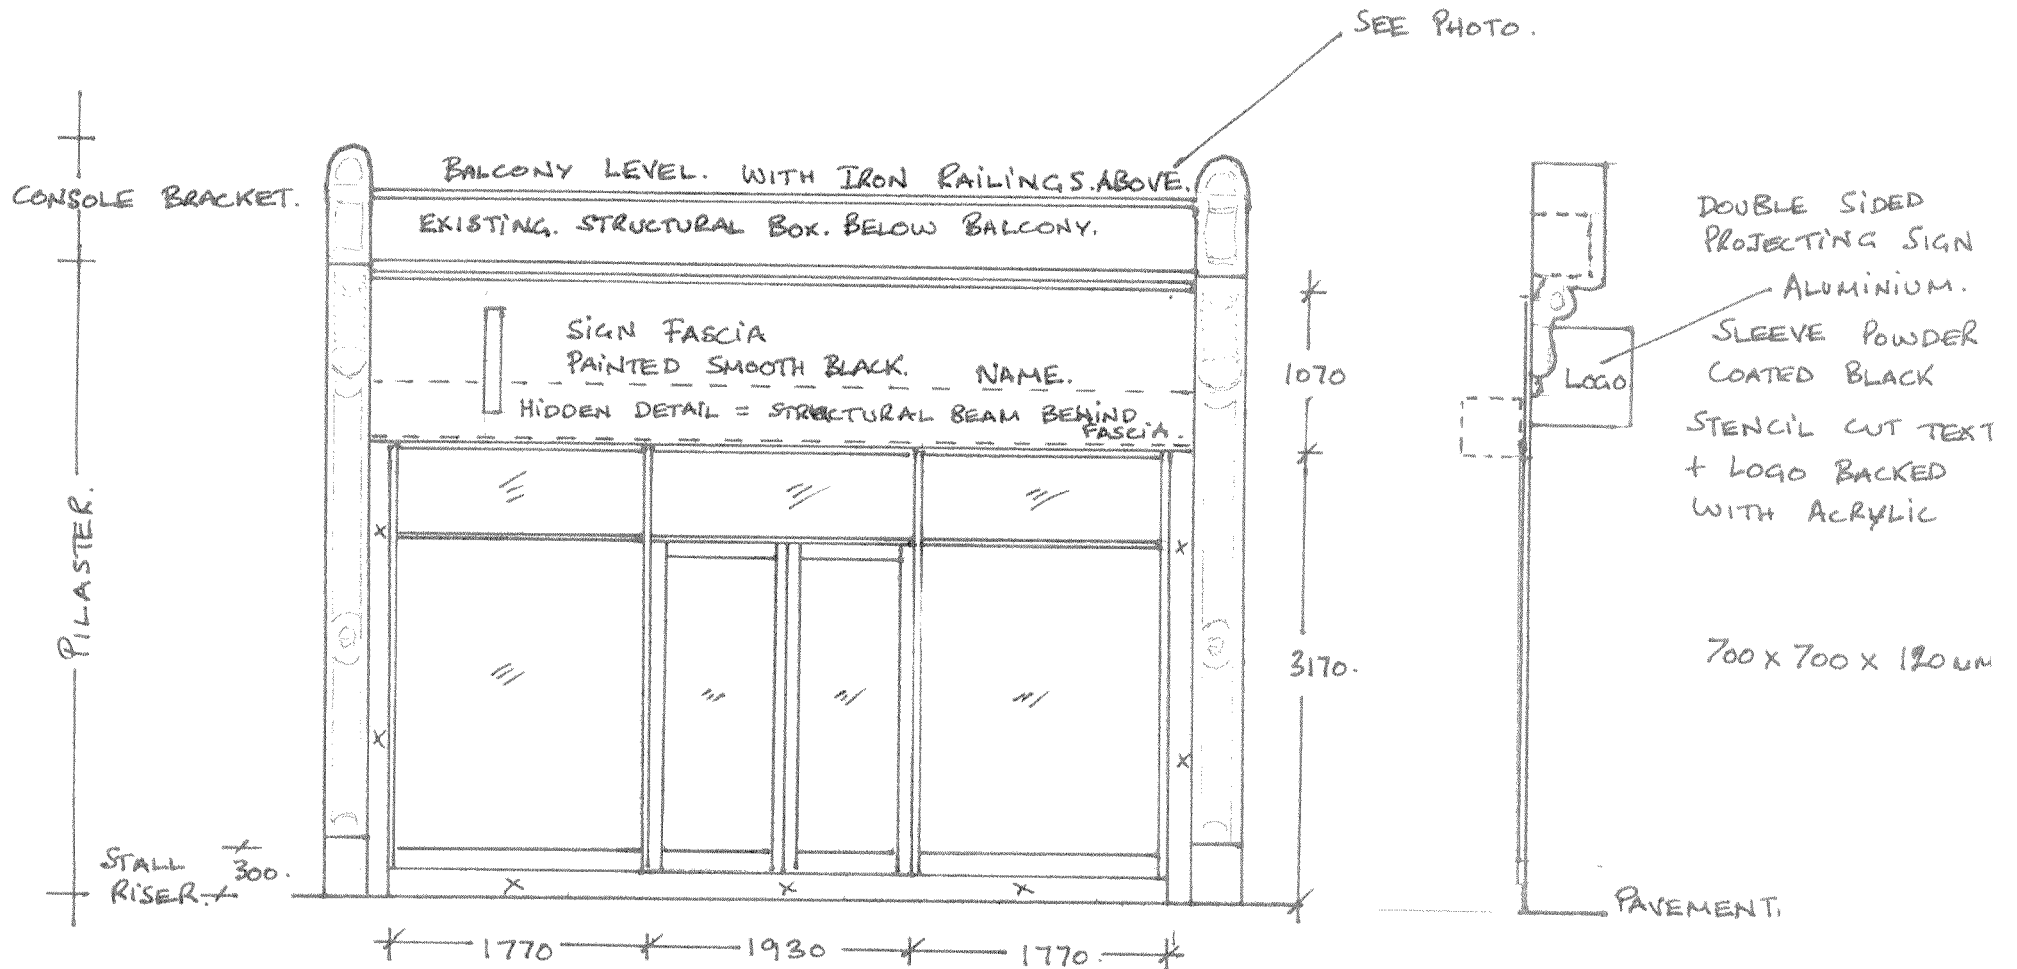

X = GRANITE SIDE INFILL + PLINTH.

SCALE 1:50. REV A.