
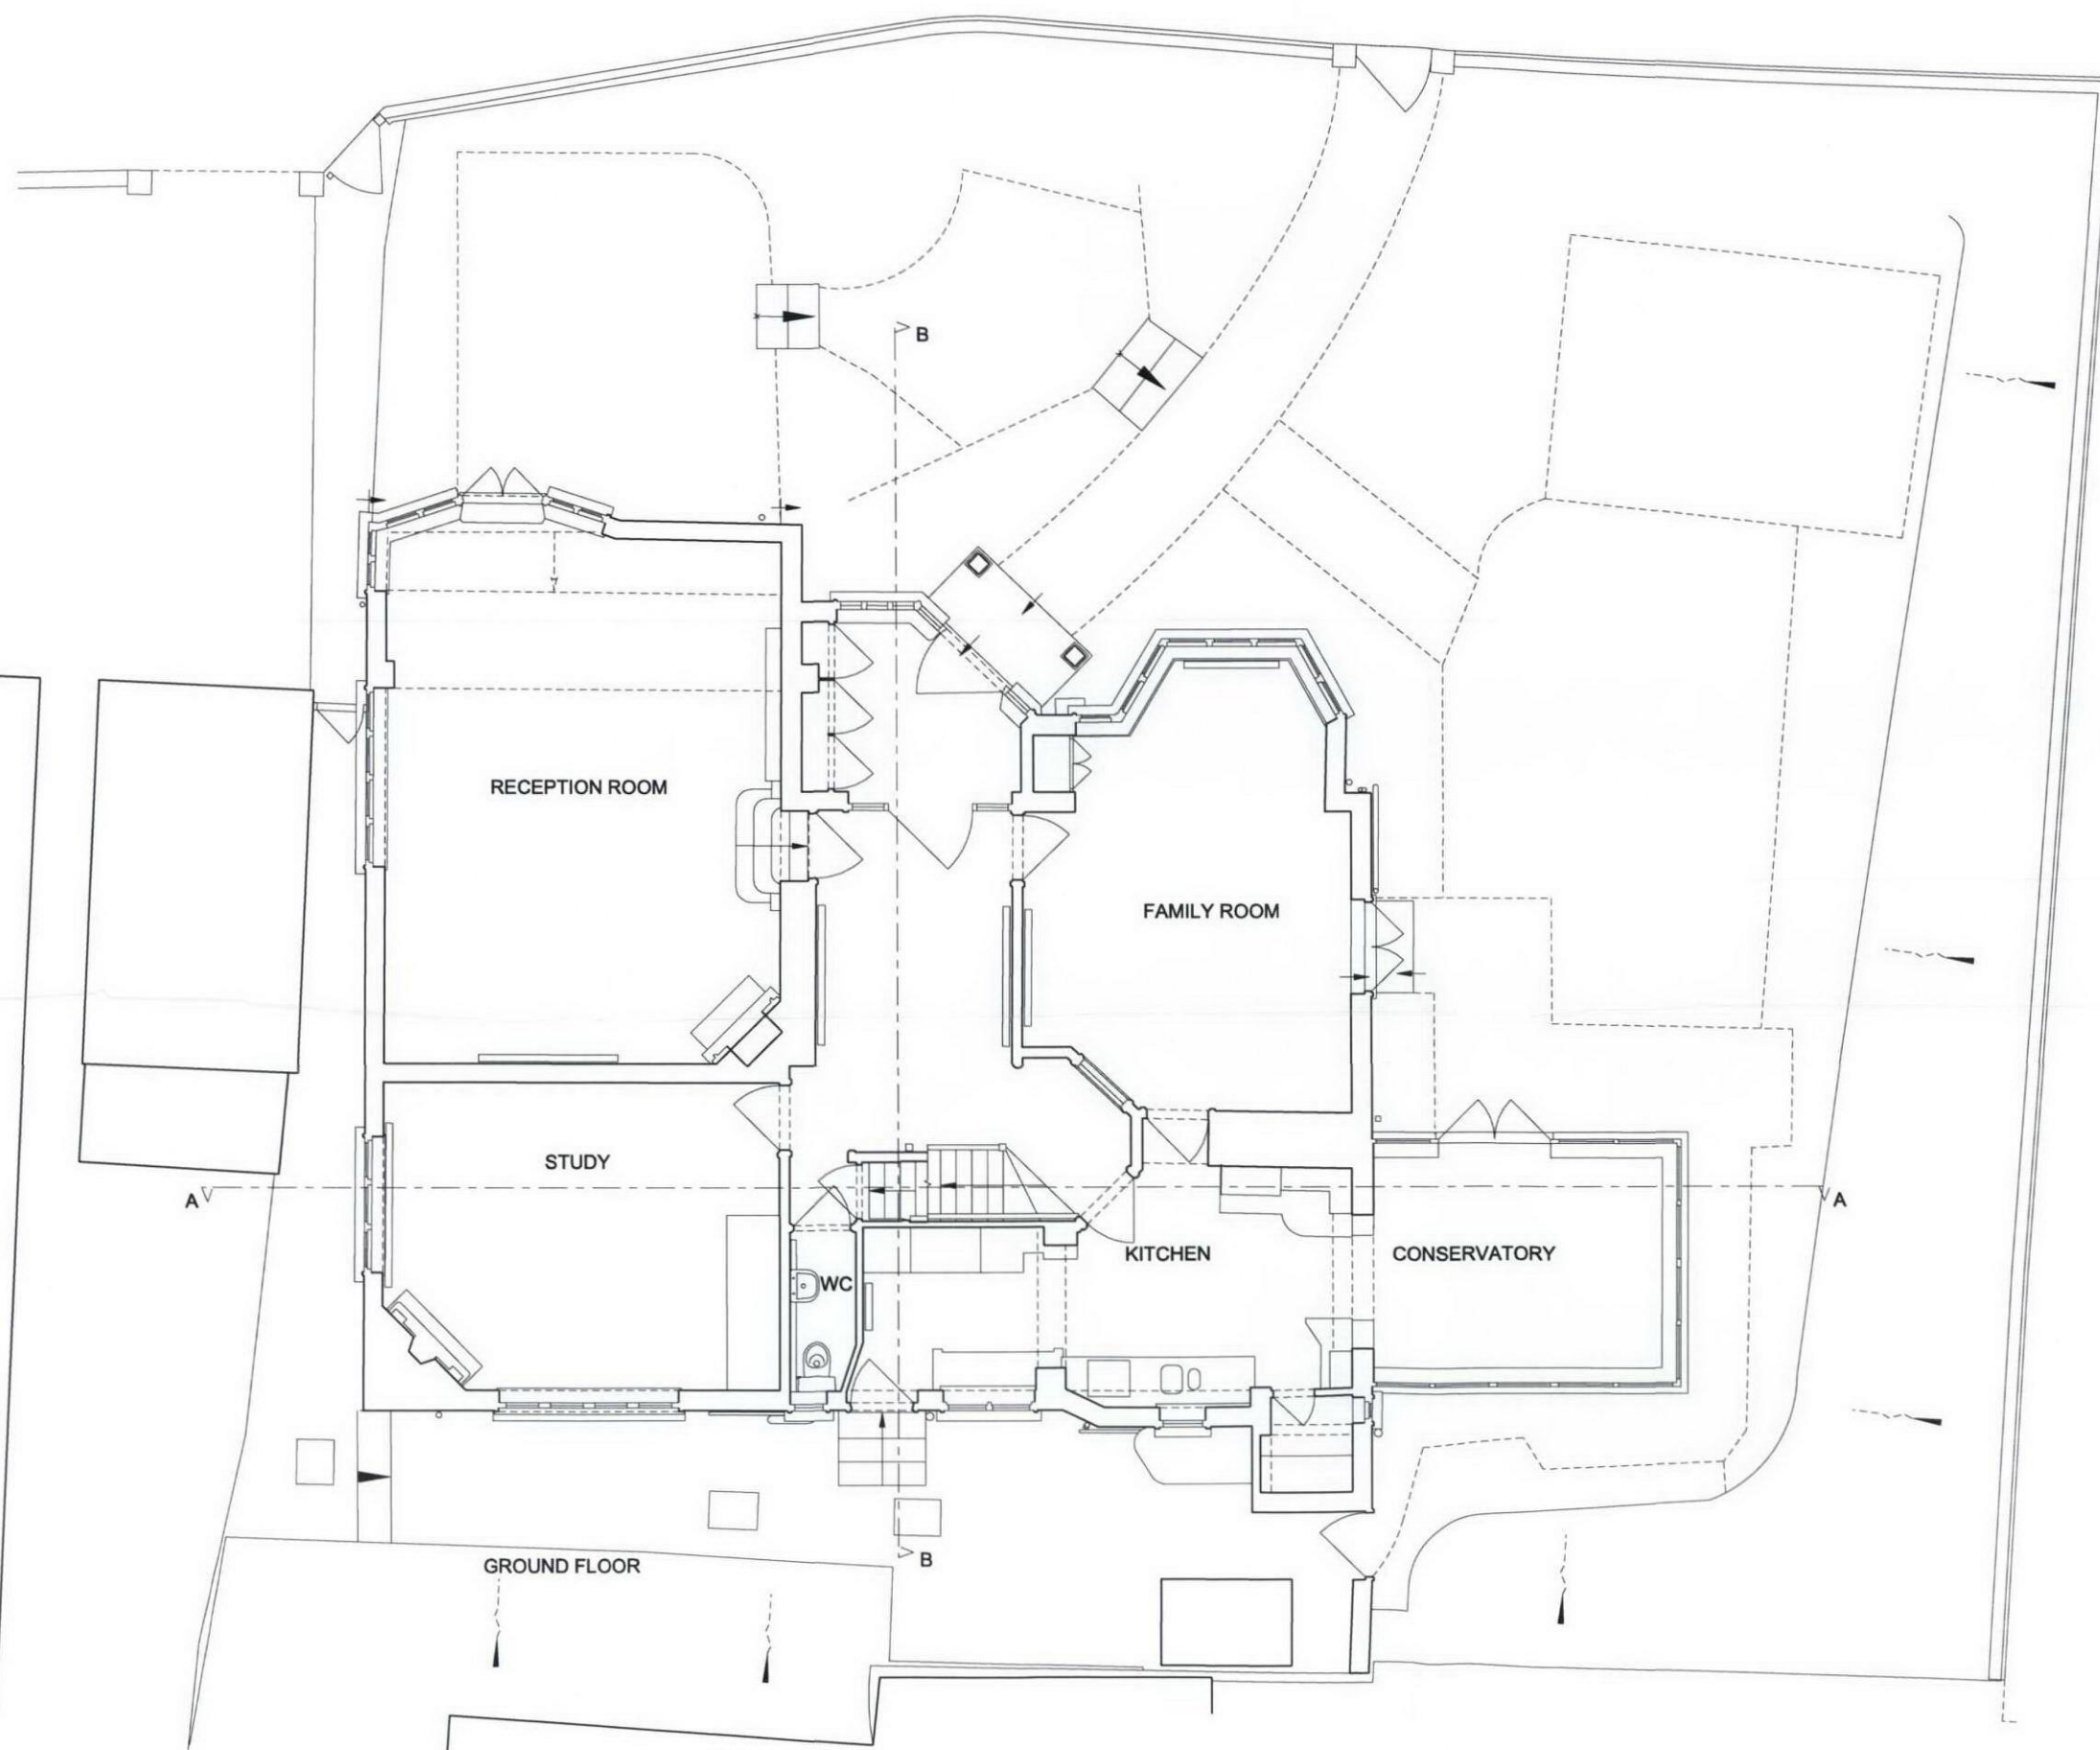


Notes.
 SURVEY BY PLOWMAN CRAVEN
 1. No dimensions are to be scaled from this drawing.
 2. All dimensions are to be checked on site prior to fabrication.
 3. Any discrepancies on site have to be reported to the architect.
 4. For steelwork, foundations, structural details refer to structural engineer's drawings.

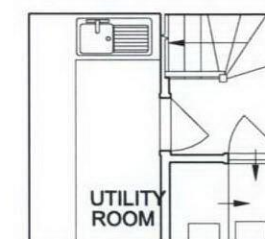

BASEMENT

notes	
title EXISTING FLOOR PLANS GROUND / BASEMENT	
job no.	1813
scale	1 : 100 @ A3 / 1:50 @ A1
date	01.08.2012
drg.no	1813 - 01
revision	
Simon Smith & Michael Brooke Architects	
No 3 Scout Lane London SW4 0LA tel: 020 7627 7630 fax: 020 7627 7631 email: post@smithbrooke.co.uk	

40 PLATTS LANE NW3