
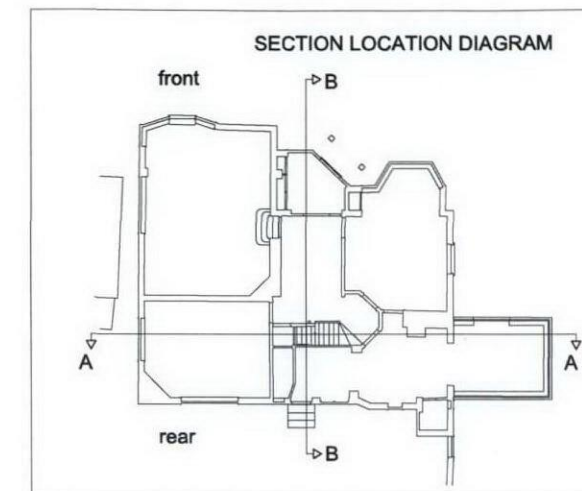


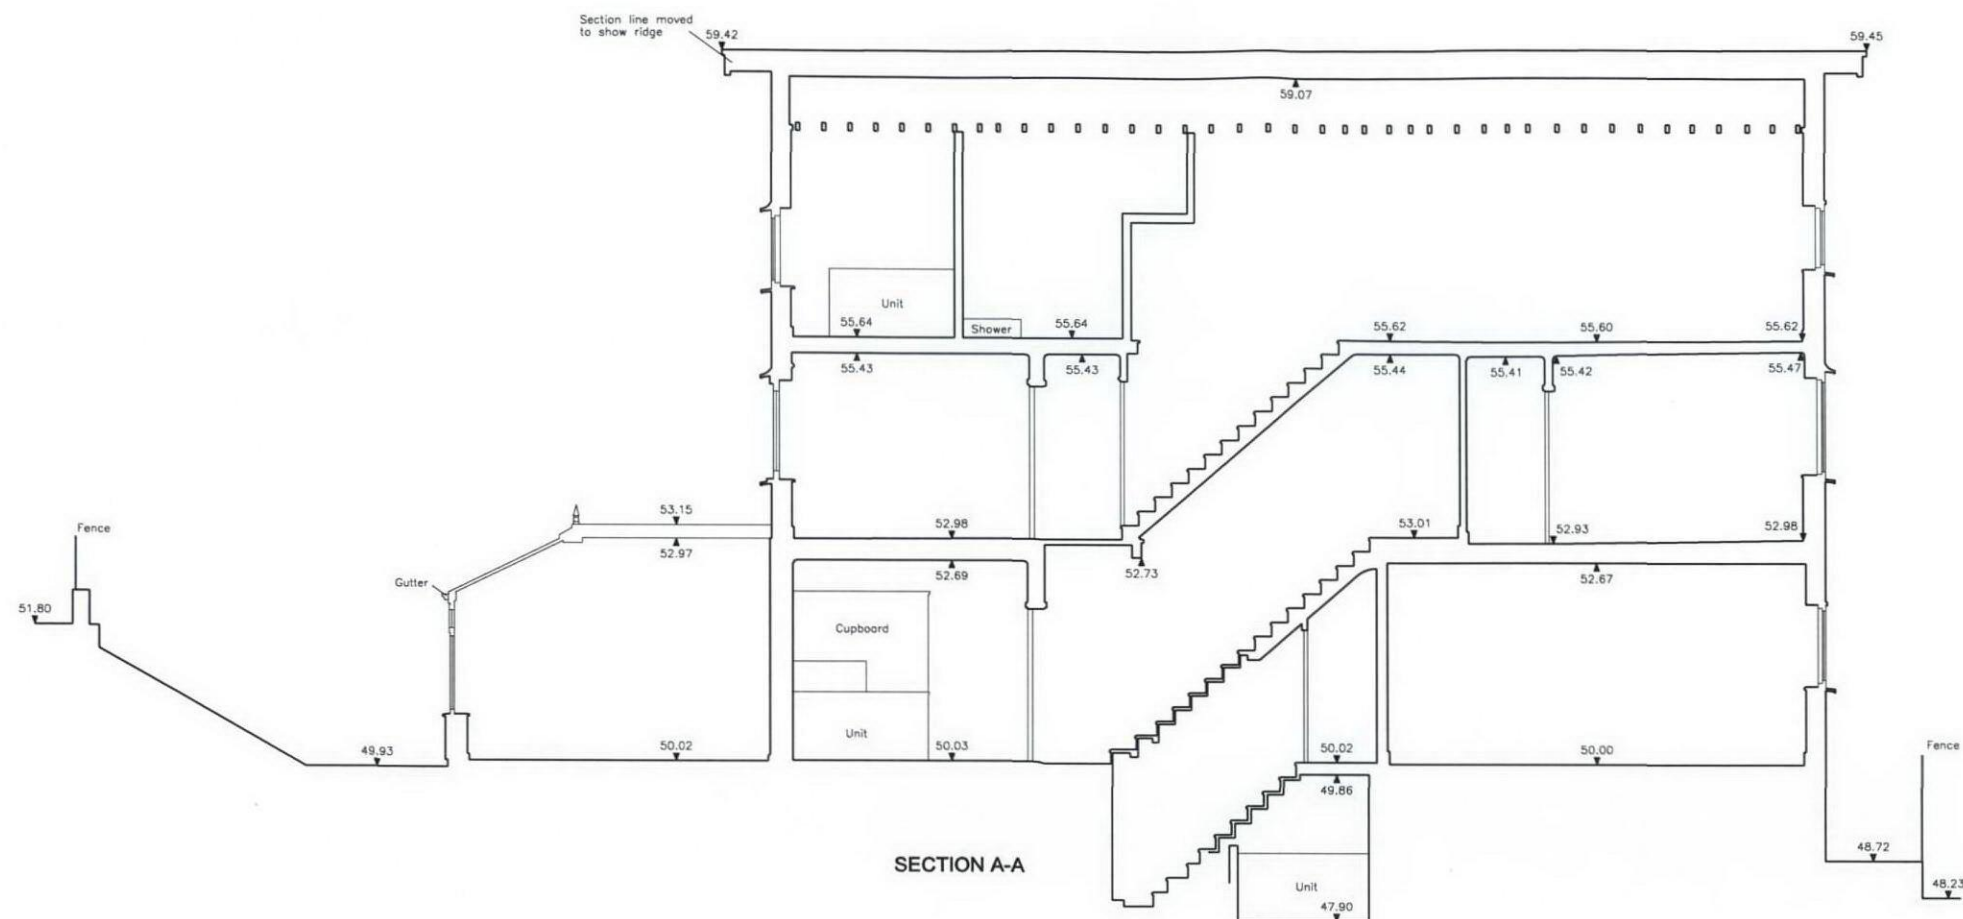

SURVEY BY PLOWMAN CRAVEN

1. No dimensions are to be scaled from this drawing.
2. All dimensions are to be checked on site prior to fabrication.
3. Any discrepancies on site have to be reported to the architect.
4. For steelwork, foundations, structural details refer to structural engineer's drawings.

notes

title EXISTING
SECTIONS
A - A and B - B

job no. 1813

scale 1 : 100 @ A3 / 1:50 @ A1

date 01.08.2012

drg.no 1813 - 03

revision

Simon Smith & Michael Brooke Architects

No 3 Scout Lane London SW4 0LA
tel: 020 7627 7630 fax: 020 7627 7631
email: post@smithbrooke.co.uk

40 PLATTS LANE NW3

