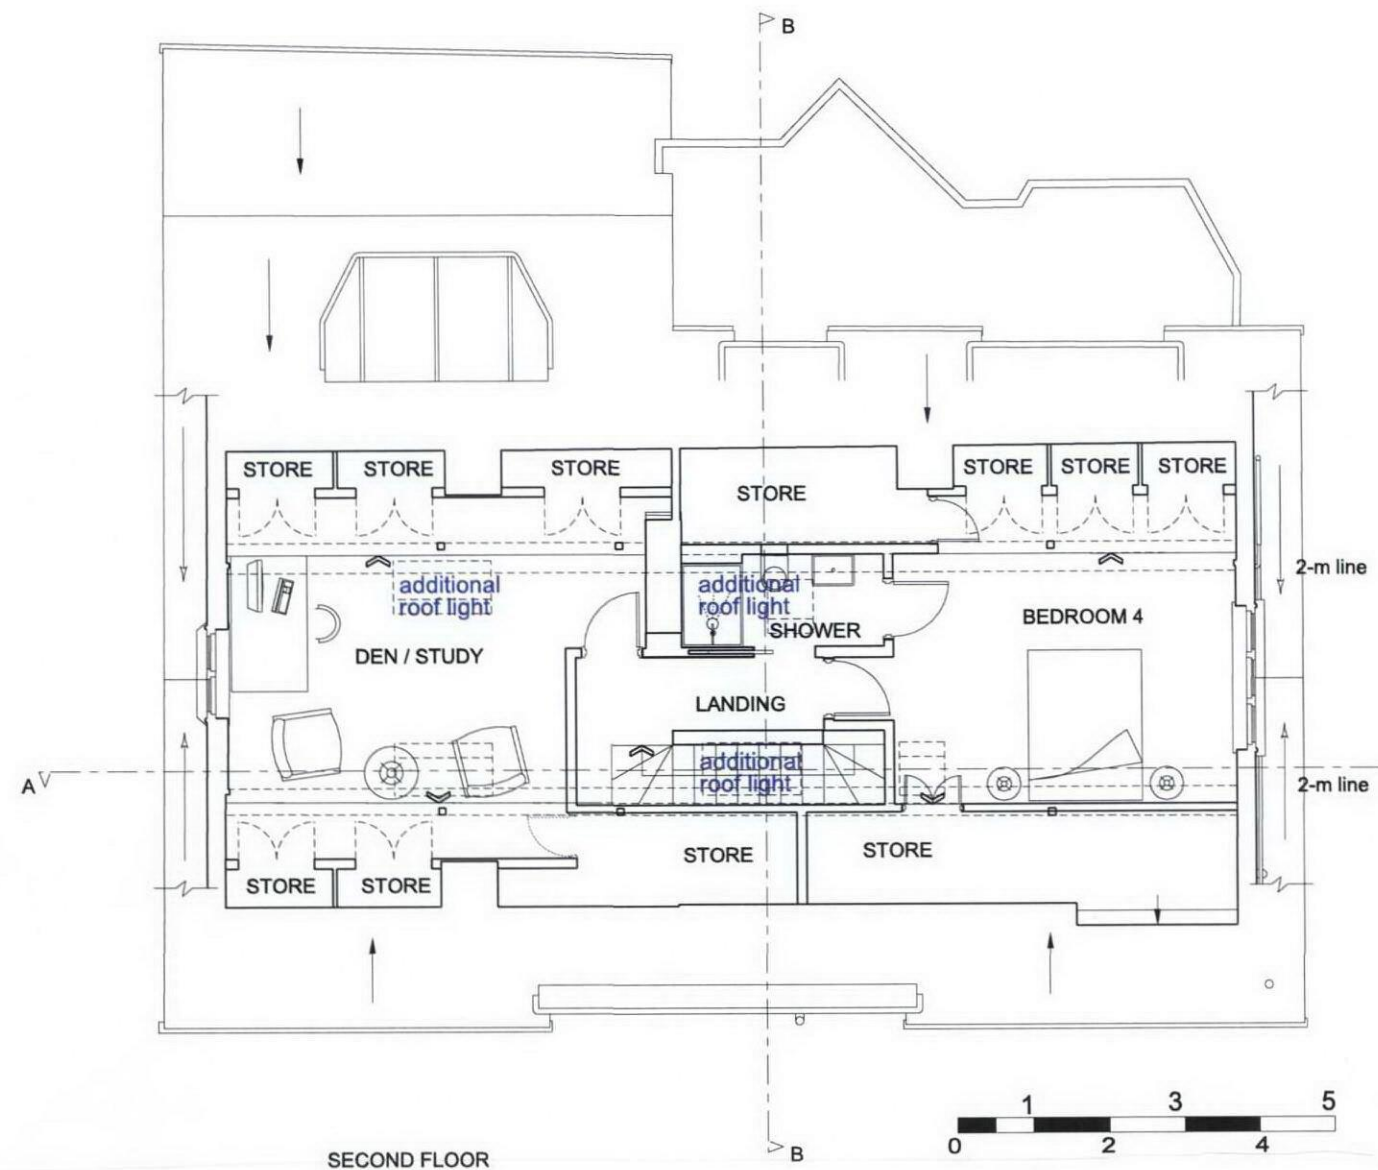
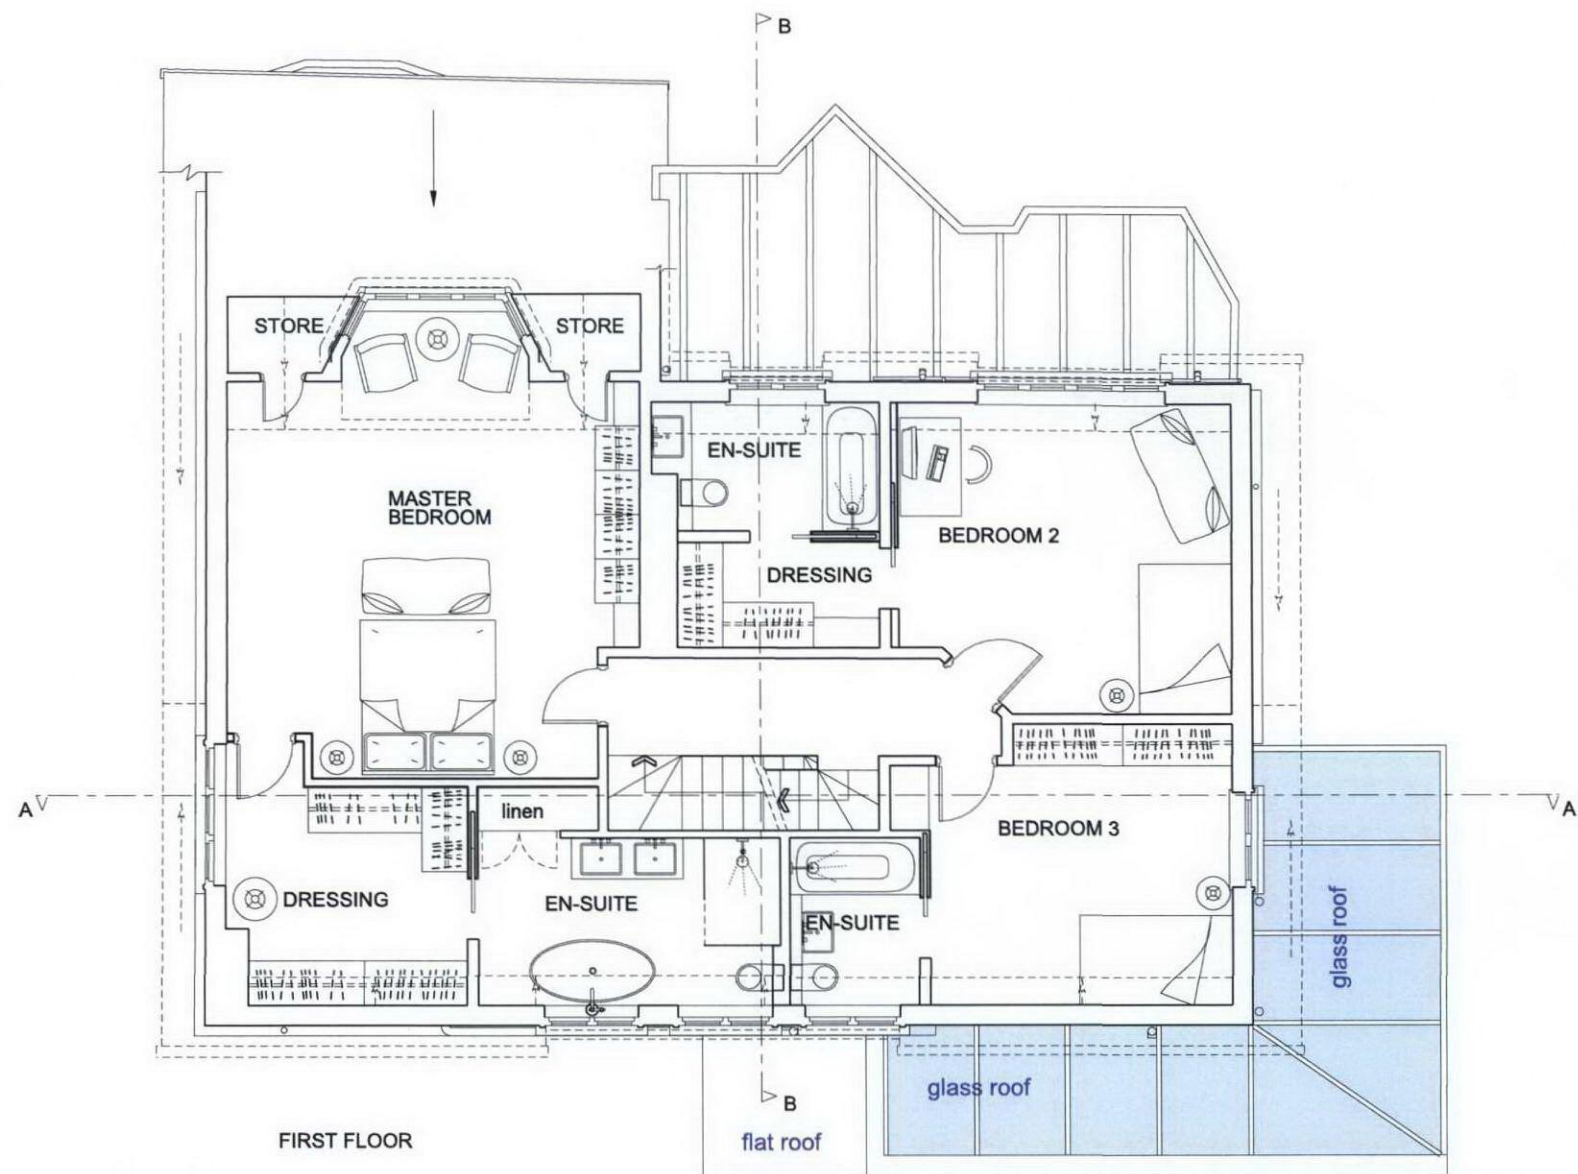


Notes.
SURVEY BY PLOWMAN CRAVEN

1. No dimensions are to be scaled from this drawing.
2. All dimensions are to be checked on site prior to fabrication.
3. Any discrepancies on site have to be reported to the architect.
4. For steelwork, foundations, structural details refer to structural engineer's drawings.

notes

title	PROPOSAL FLOOR PLANS FIRST / SECOND FLOOR
job no.	1813
scale	1 : 100 @ A3 / 1:50 @ A1
date	01.08.2012
drg.no	1813 - 12 C
revision	

Simon Smith & Michael Brooke Architects

No 3 Scout Lane London SW4 0LA
tel: 020 7627 7630 fax: 020 7627 7631
email: post@smithbrooke.co.uk

40 PLATTS LANE NW3