
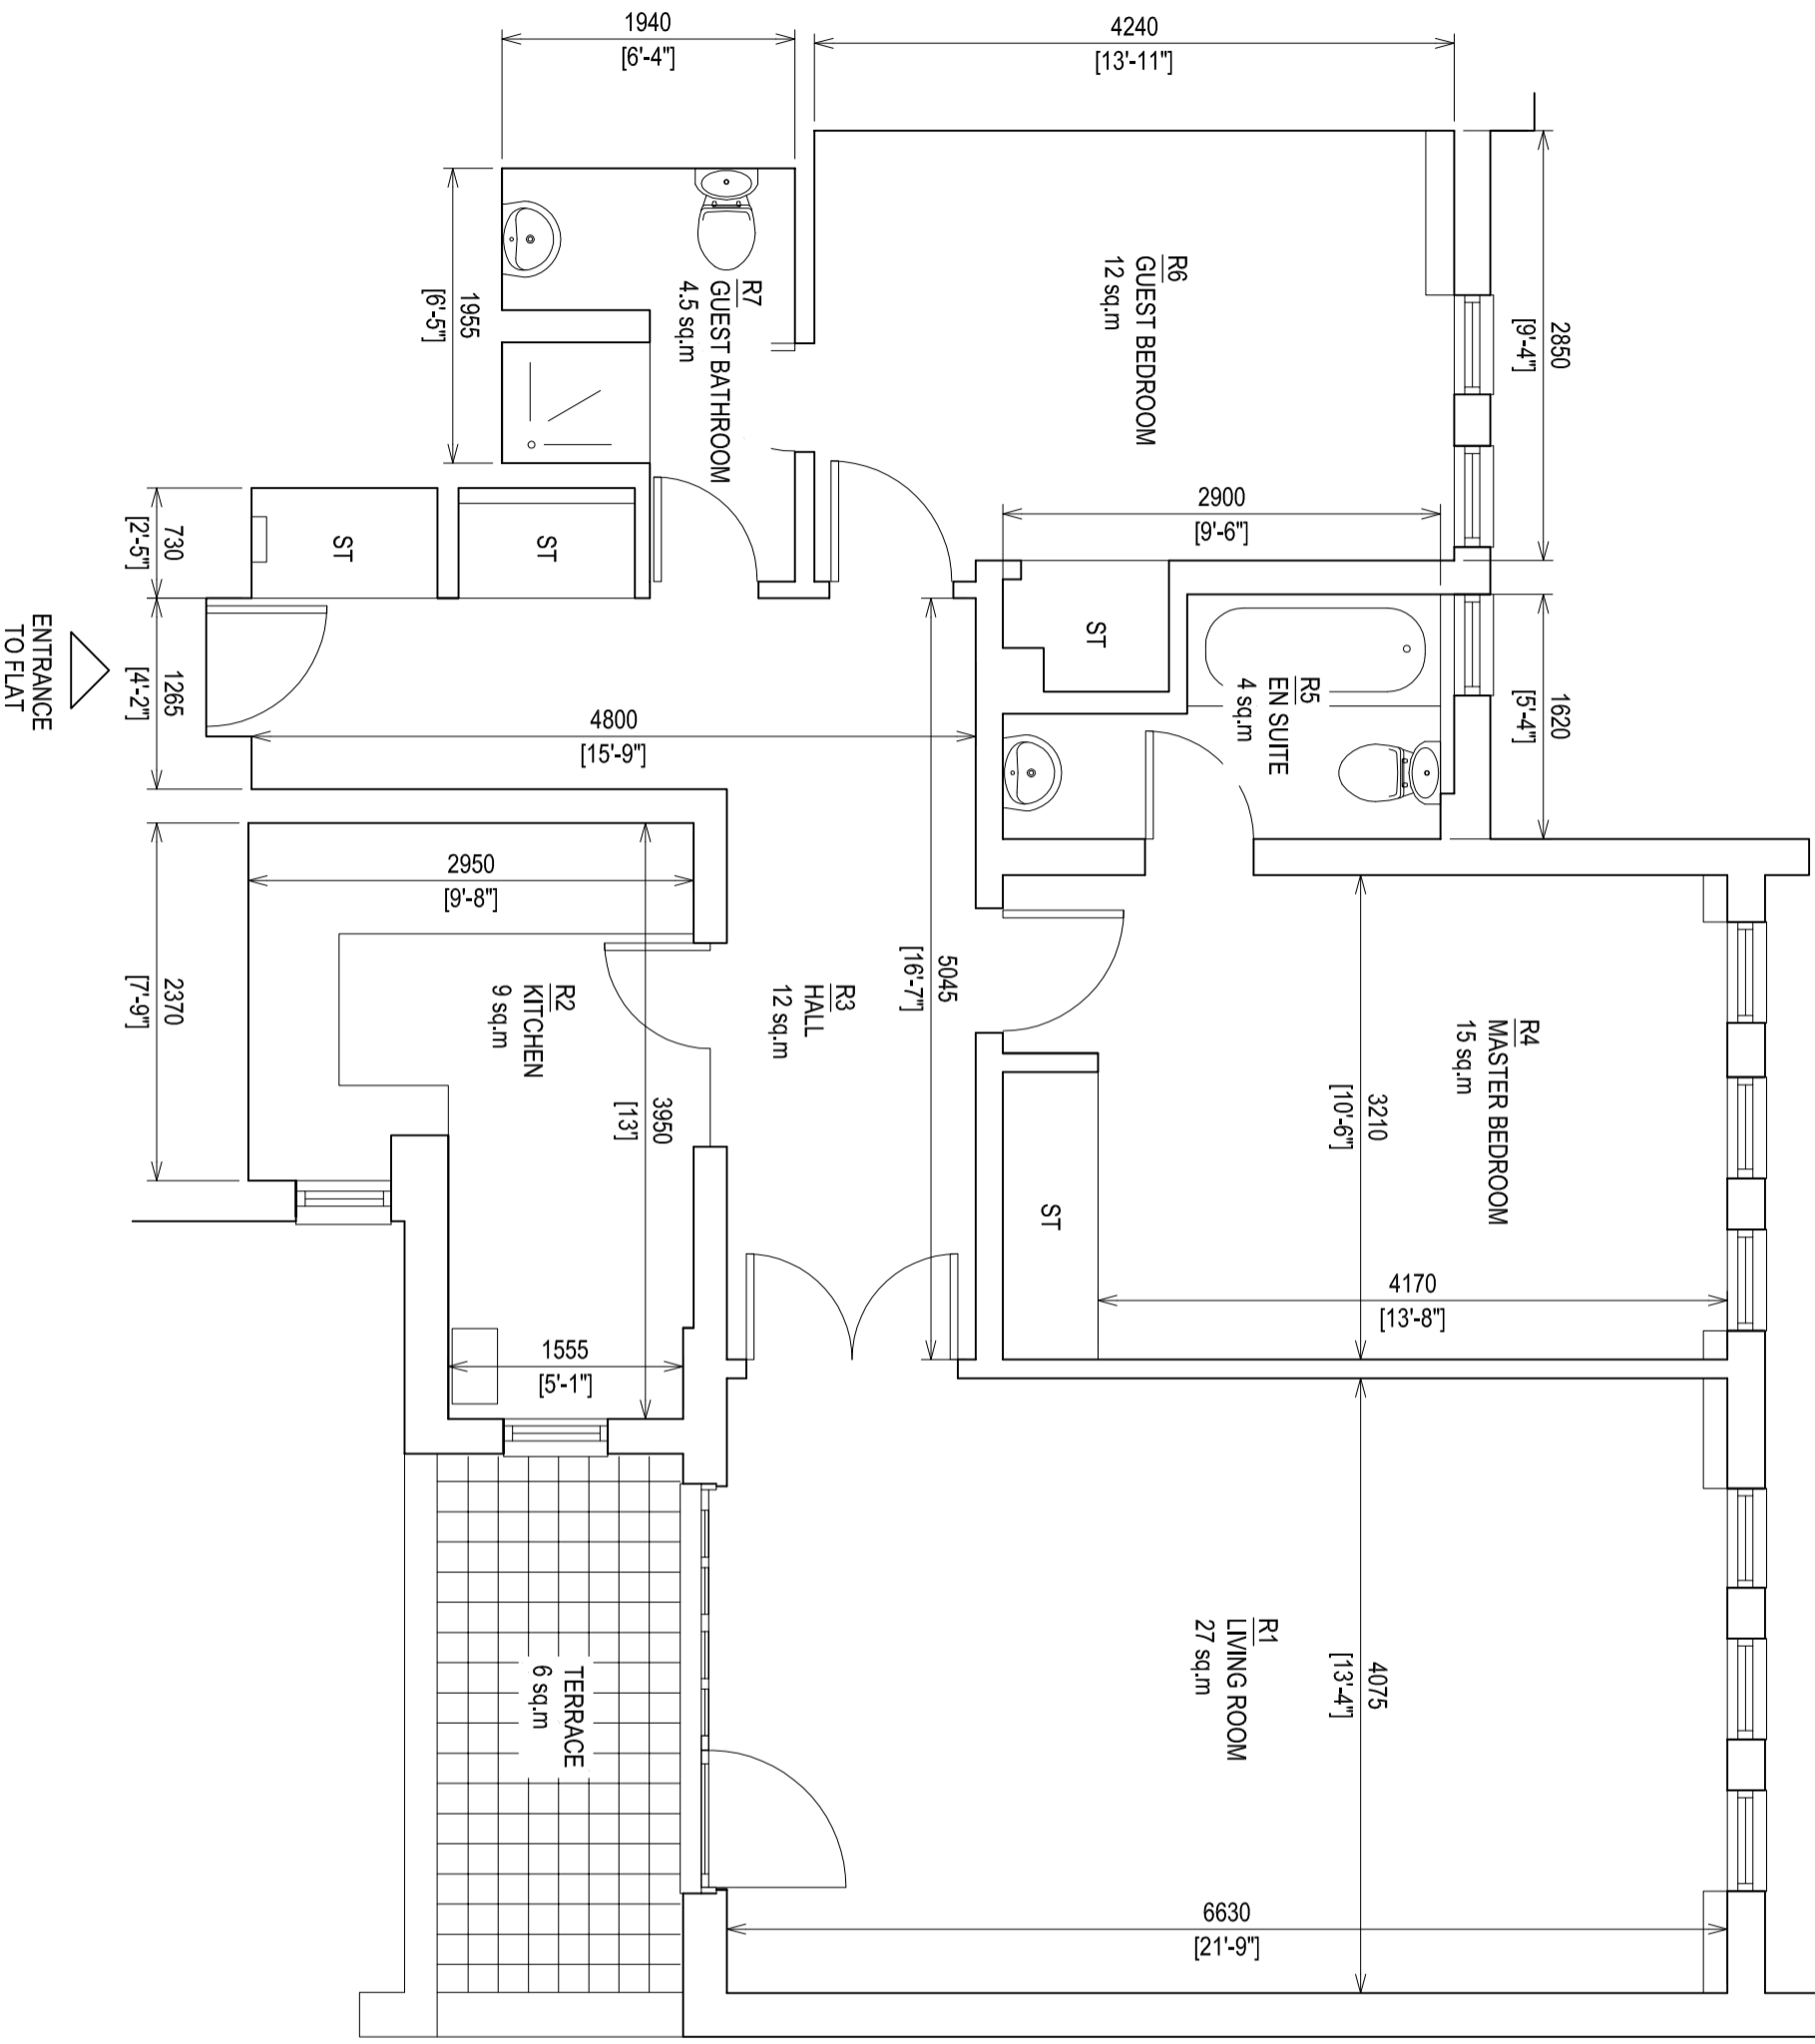


**Notes**

This drawing is produced for preliminary purposes only.

Do not scale from this drawing.

Figured dimensions given in both millimetres and feet / inches.

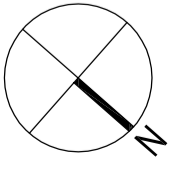

**NO. 15 - EXISTING SECOND FLOOR**

Rev	Date	Comment
P2	03-10	Add areas
P1	01-09	Preliminary Issue

**MARK SKEHILL ARCHITECT**  
 Refurbishment  
 15 Spencer Walk  
 London NW3 1QZ  
 AS EXISTING PLANS

Scale: 1:50 @ A3  
 Date: 24 Sept 2012  
 No: P-010 Rev P2

© MS, 42 Harrowick Road, London N13 4SG  
 T. 07964 945 412 E. hello@markskehill.co.uk