
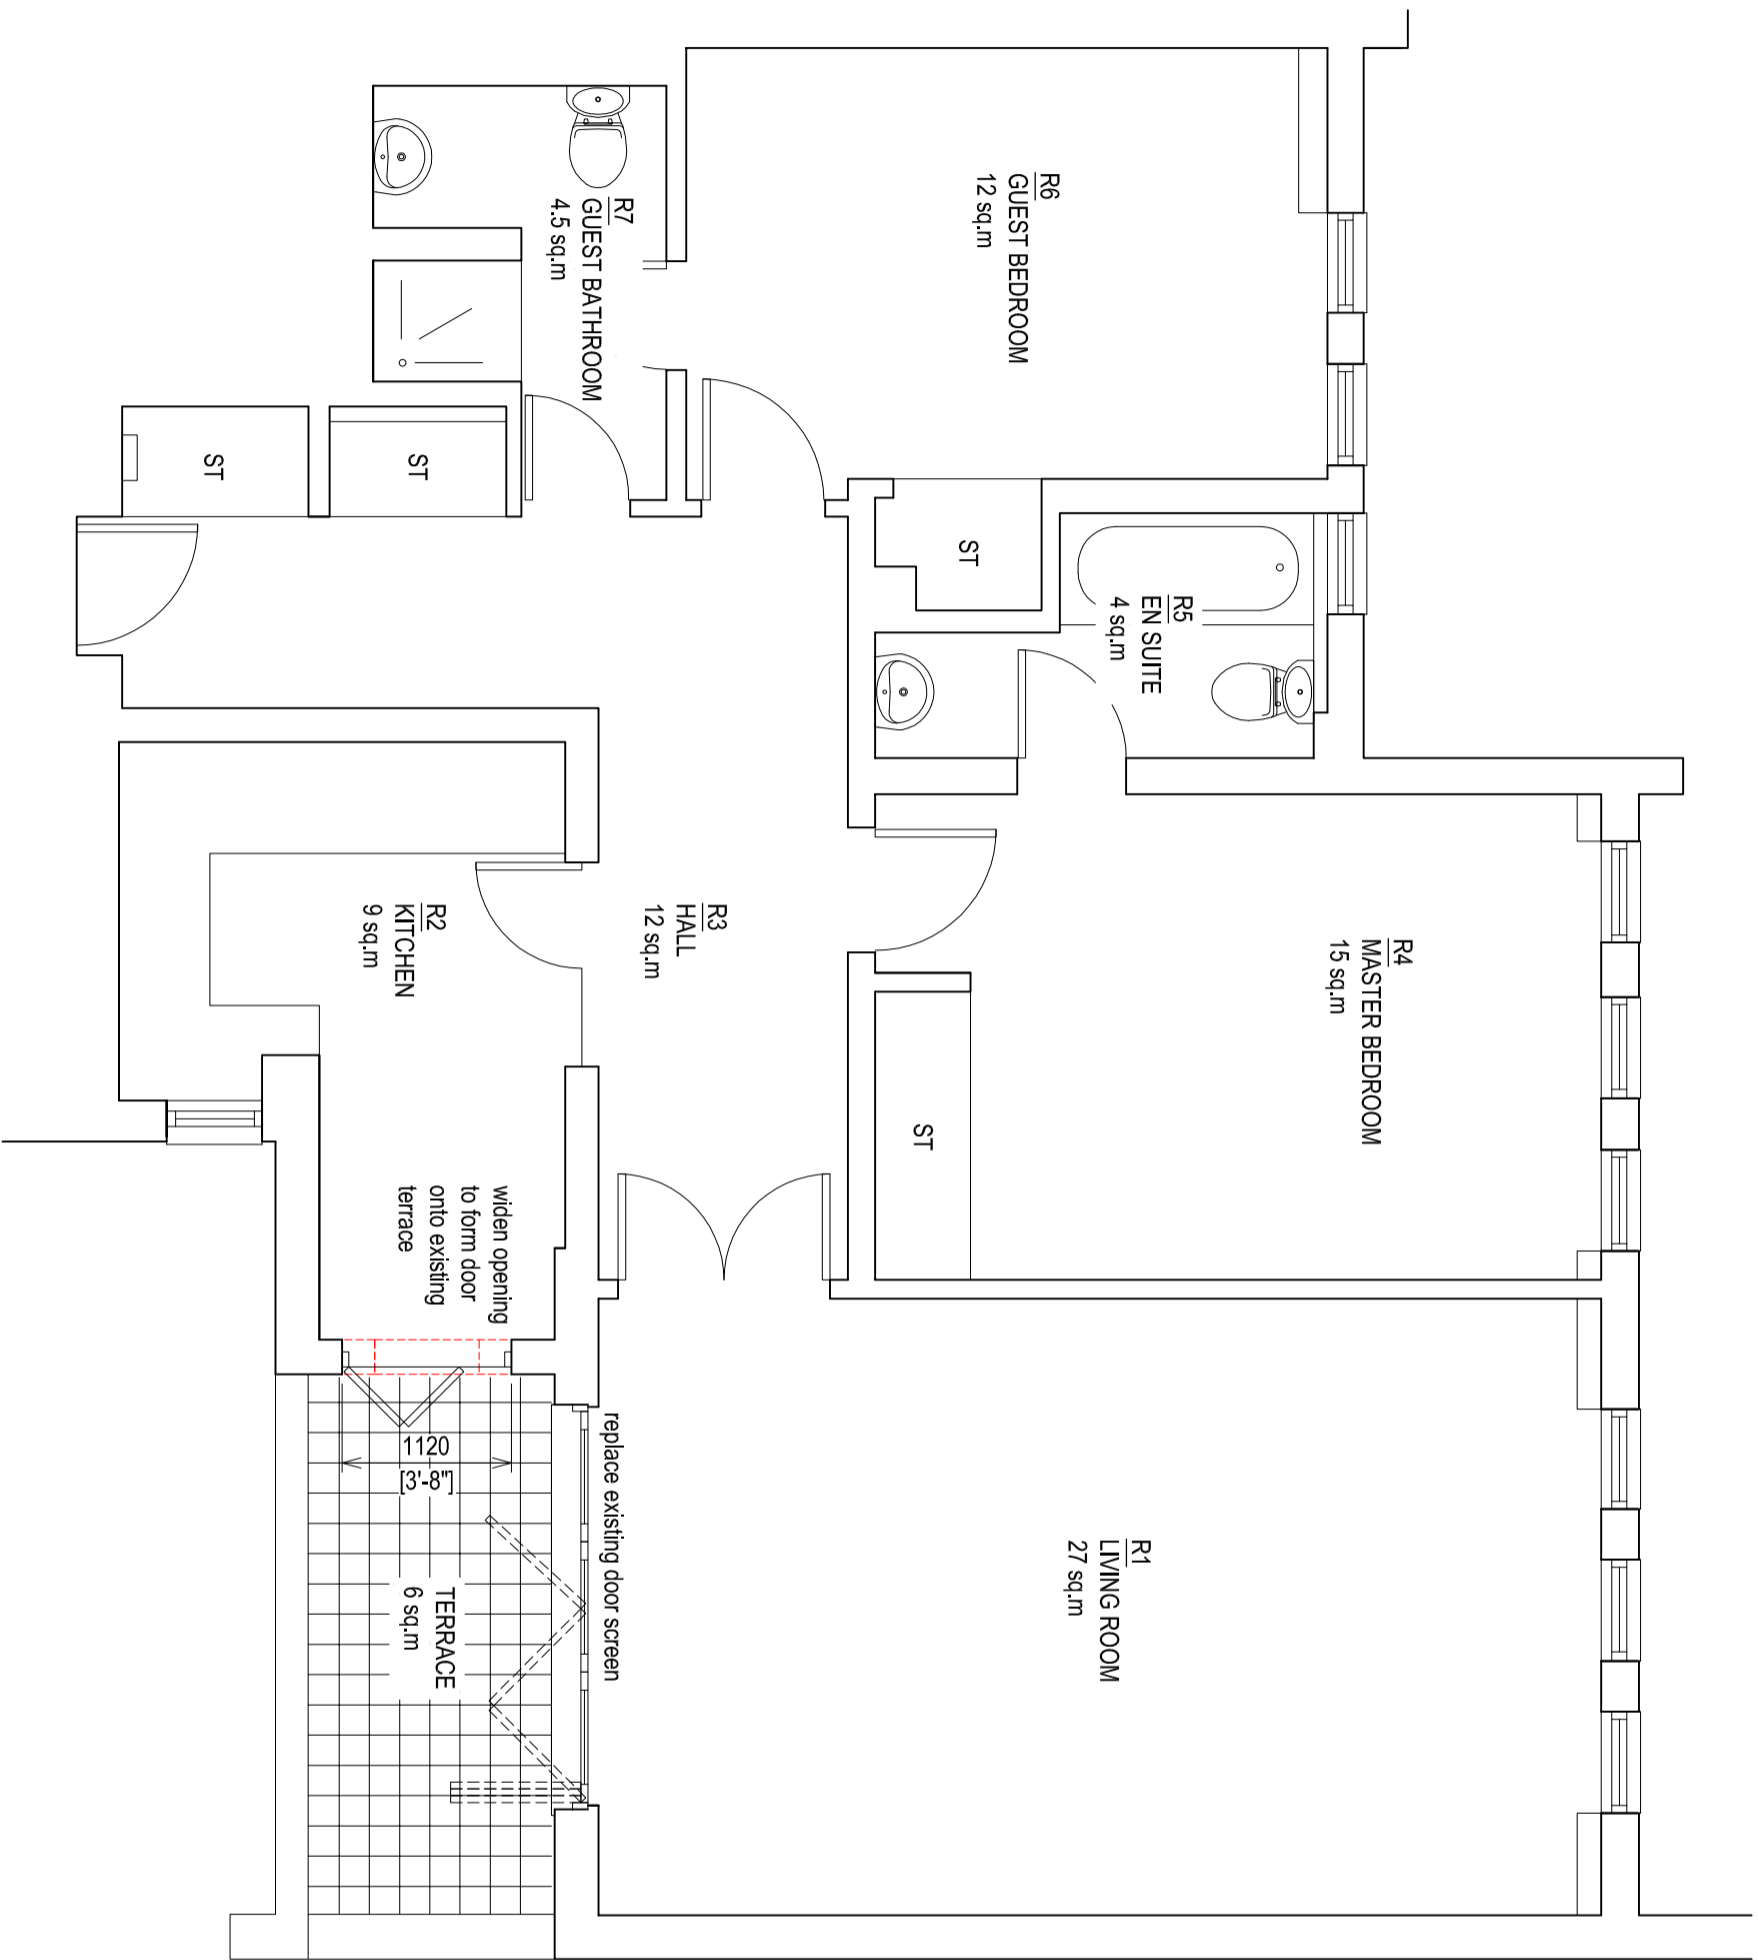


Notes

This drawing is produced for preliminary purposes only.

Do not scale from this drawing.

Figured dimensions given in both millimetres and feet / inches.

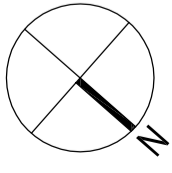

Rev	Date	Comment
P2	06-10	Planning Issue
P1	03-10	Preliminary Issue

MARK SKEHILL ARCHITECT
 Refurbishment
 15 Spencer Walk
 London NW3 1QZ
AS PROPOSED PLANS

Scale: 1:50 @ A3
 Date: 02 Oct 2012
 No: P-120 Rev P2

© MS, 42 Harrowick Road, London N13 4SG
 T. 07964 945 412 E. hello@markskhill.co.uk

NO. 15 - PROPOSED SECOND FLOOR