



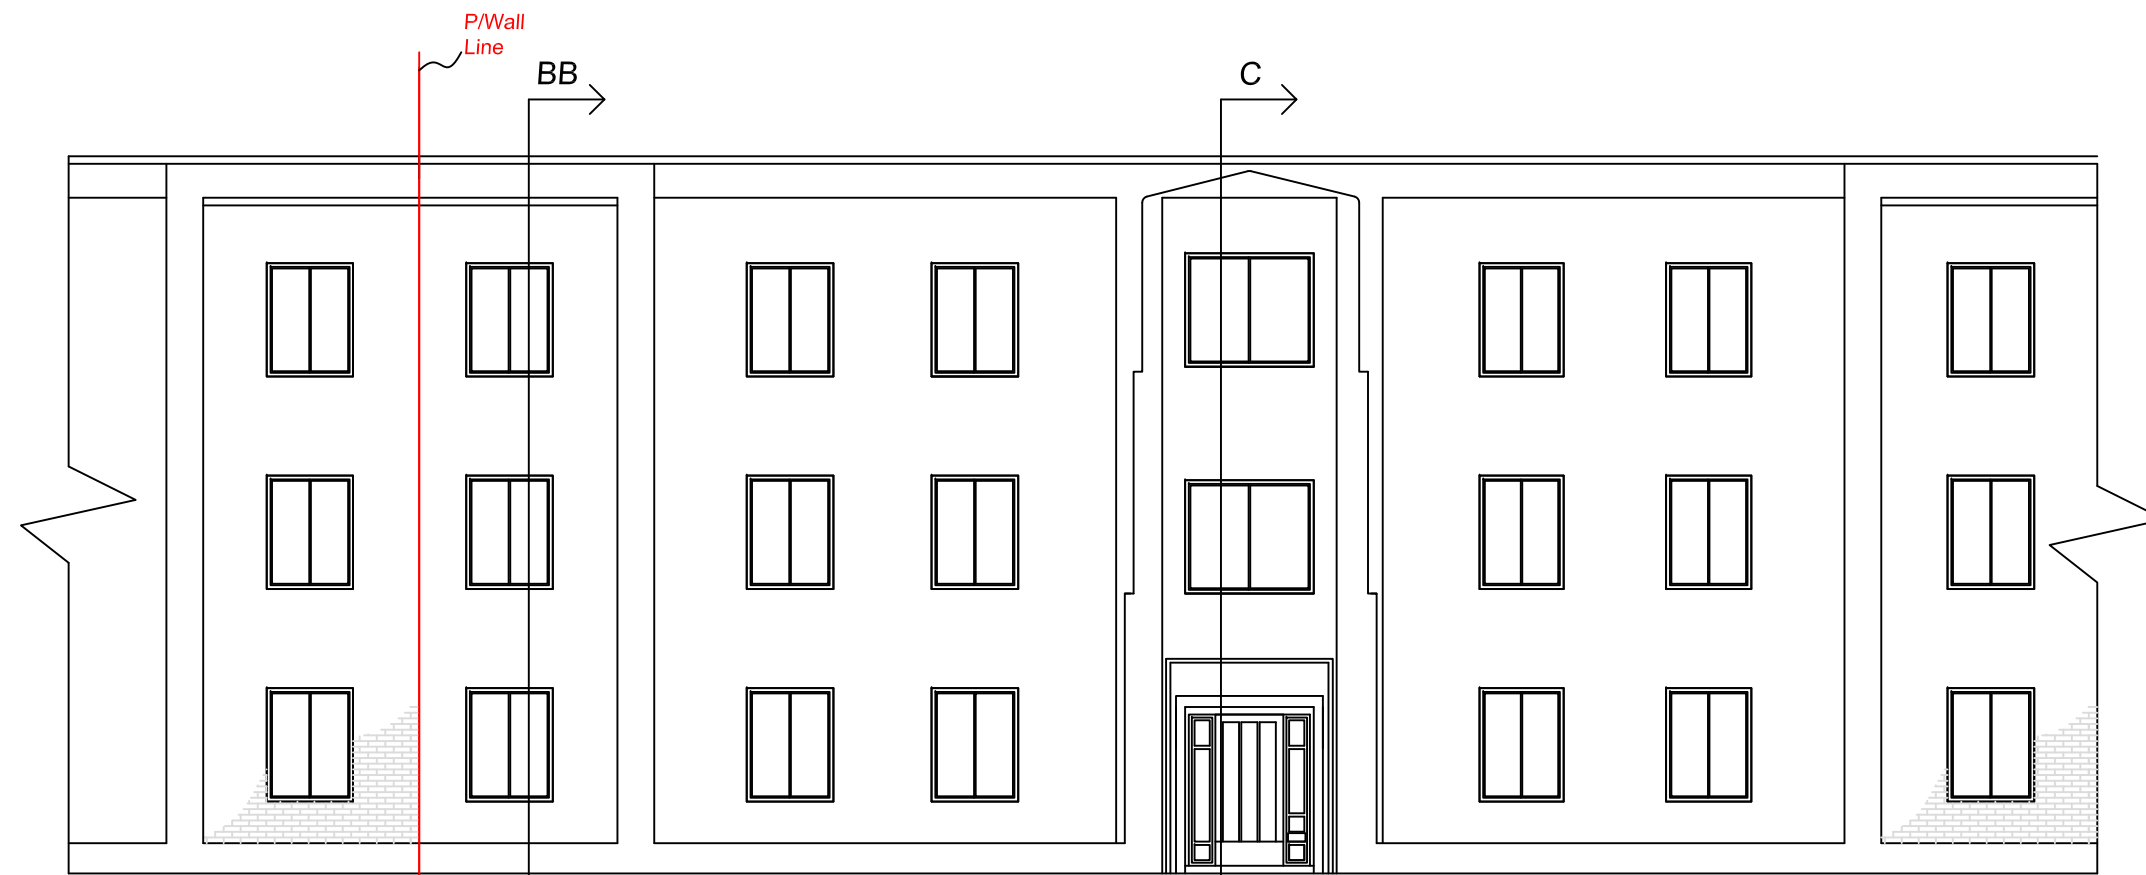

73 Belsize Road
Brooke House
Front Elevation

75 Belsize
Craig House
Front Elevation

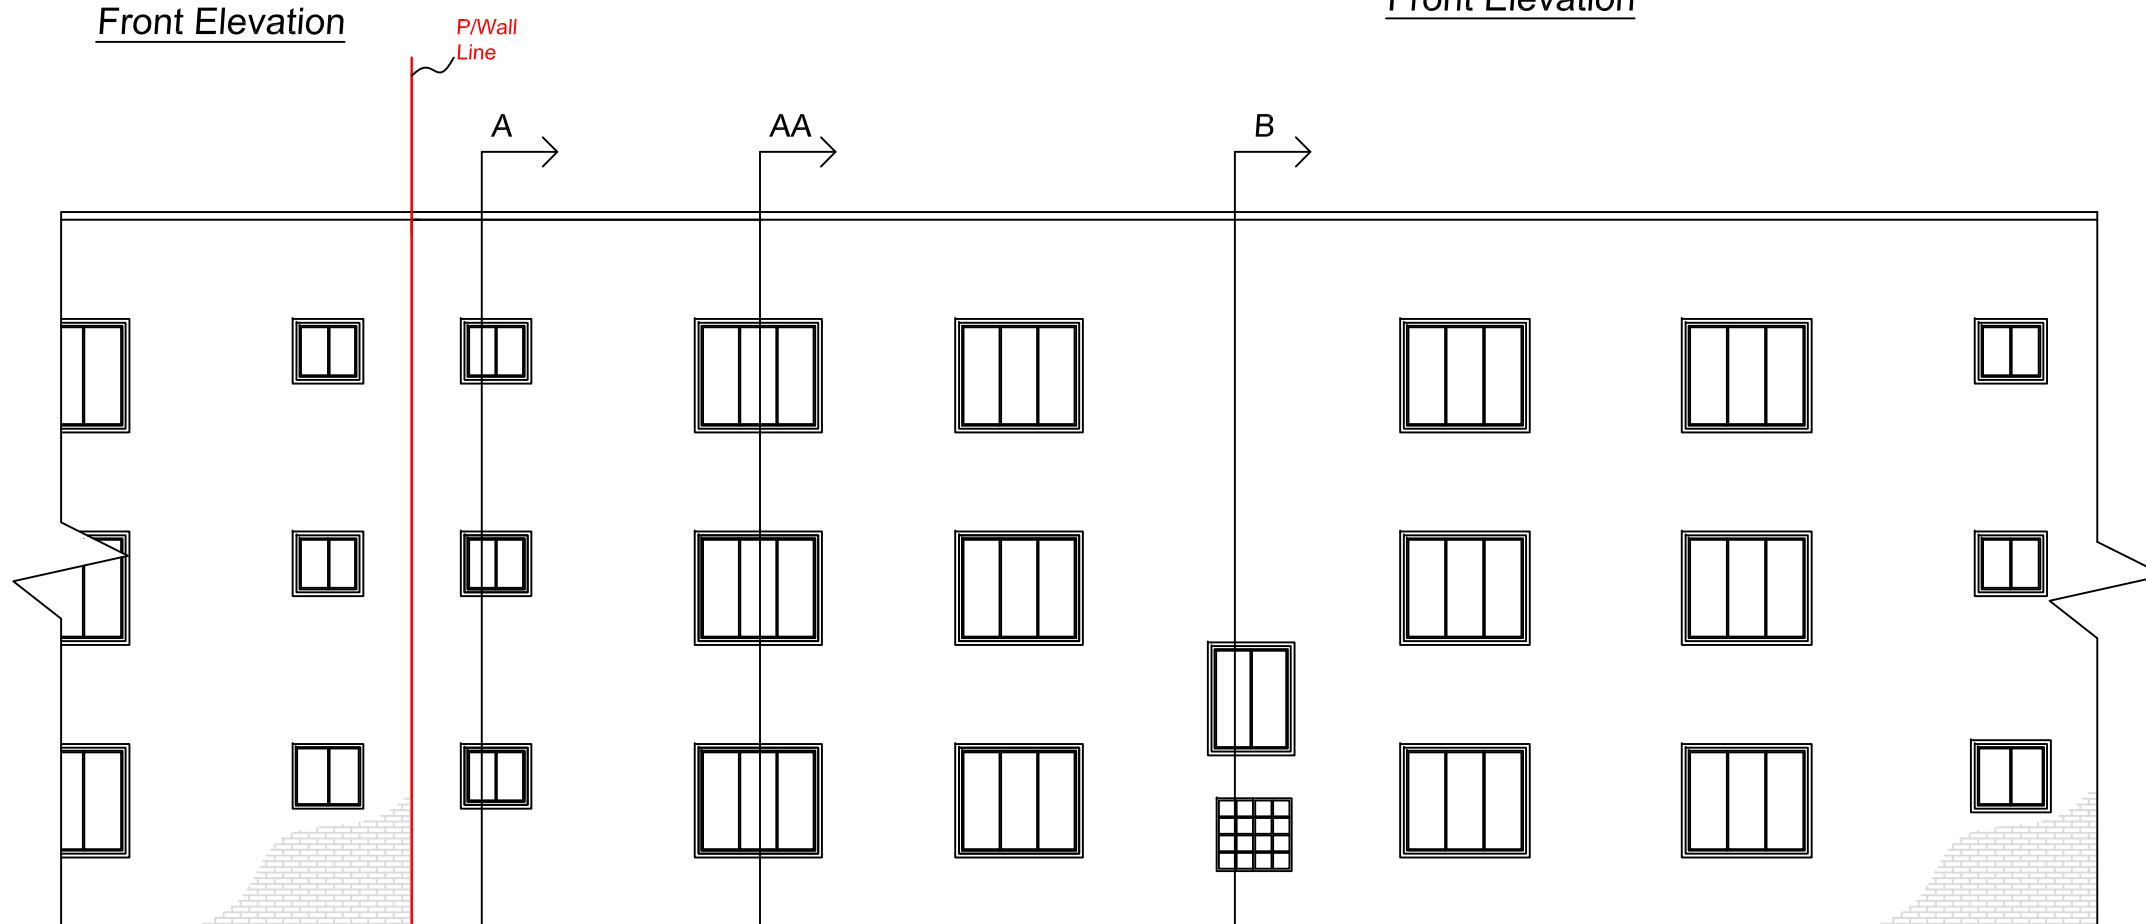

73 Belsize Road
Brooke House
Rear Elevation

75 Belsize Road
Craig House
Rear Elevation



Brooke & Craig Existing Section Plan

robsonwalsh

Chartered Surveyors
Rowan House, 9-31 Victoria Road, London, NW10 6DP
Telephone: 020 8965 1432
www.robsonwalsh.com

©

73-75 Belsize Road, London, NW6

SK1

R B

1-100 @A3

26 Sept '12

Genesis Housing Association