


15-17 ALEXANDRA ROAD, LONDON NW8 0DP
DRAWING No 1205.4.SK.121009.SK03
STREET ELEVATION
SCALE: 1:50 @A3

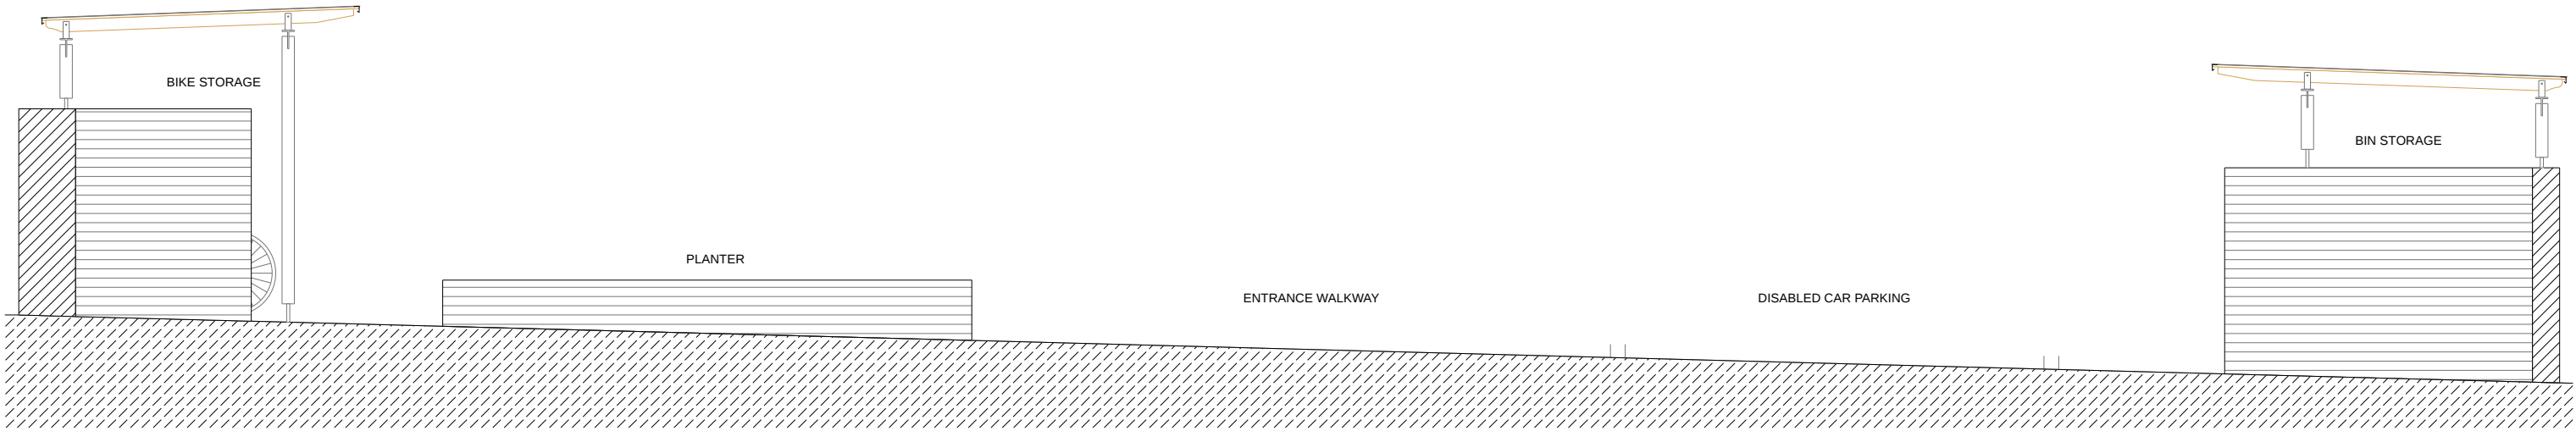

STREET ELEVATION