


Species	Latin Name	Number	Sizes	Centres
Lavender	Lavendula augustifolia	See Plan	10l pots	2 per meter
Jaquemontii Birch	Betulas utilis jacquemontii (multistem)	1	45l pot (2m in height)	2m
Guelder Rose	Viburnum opulus	See plan	2l pots (80-100cms in height)	As shown

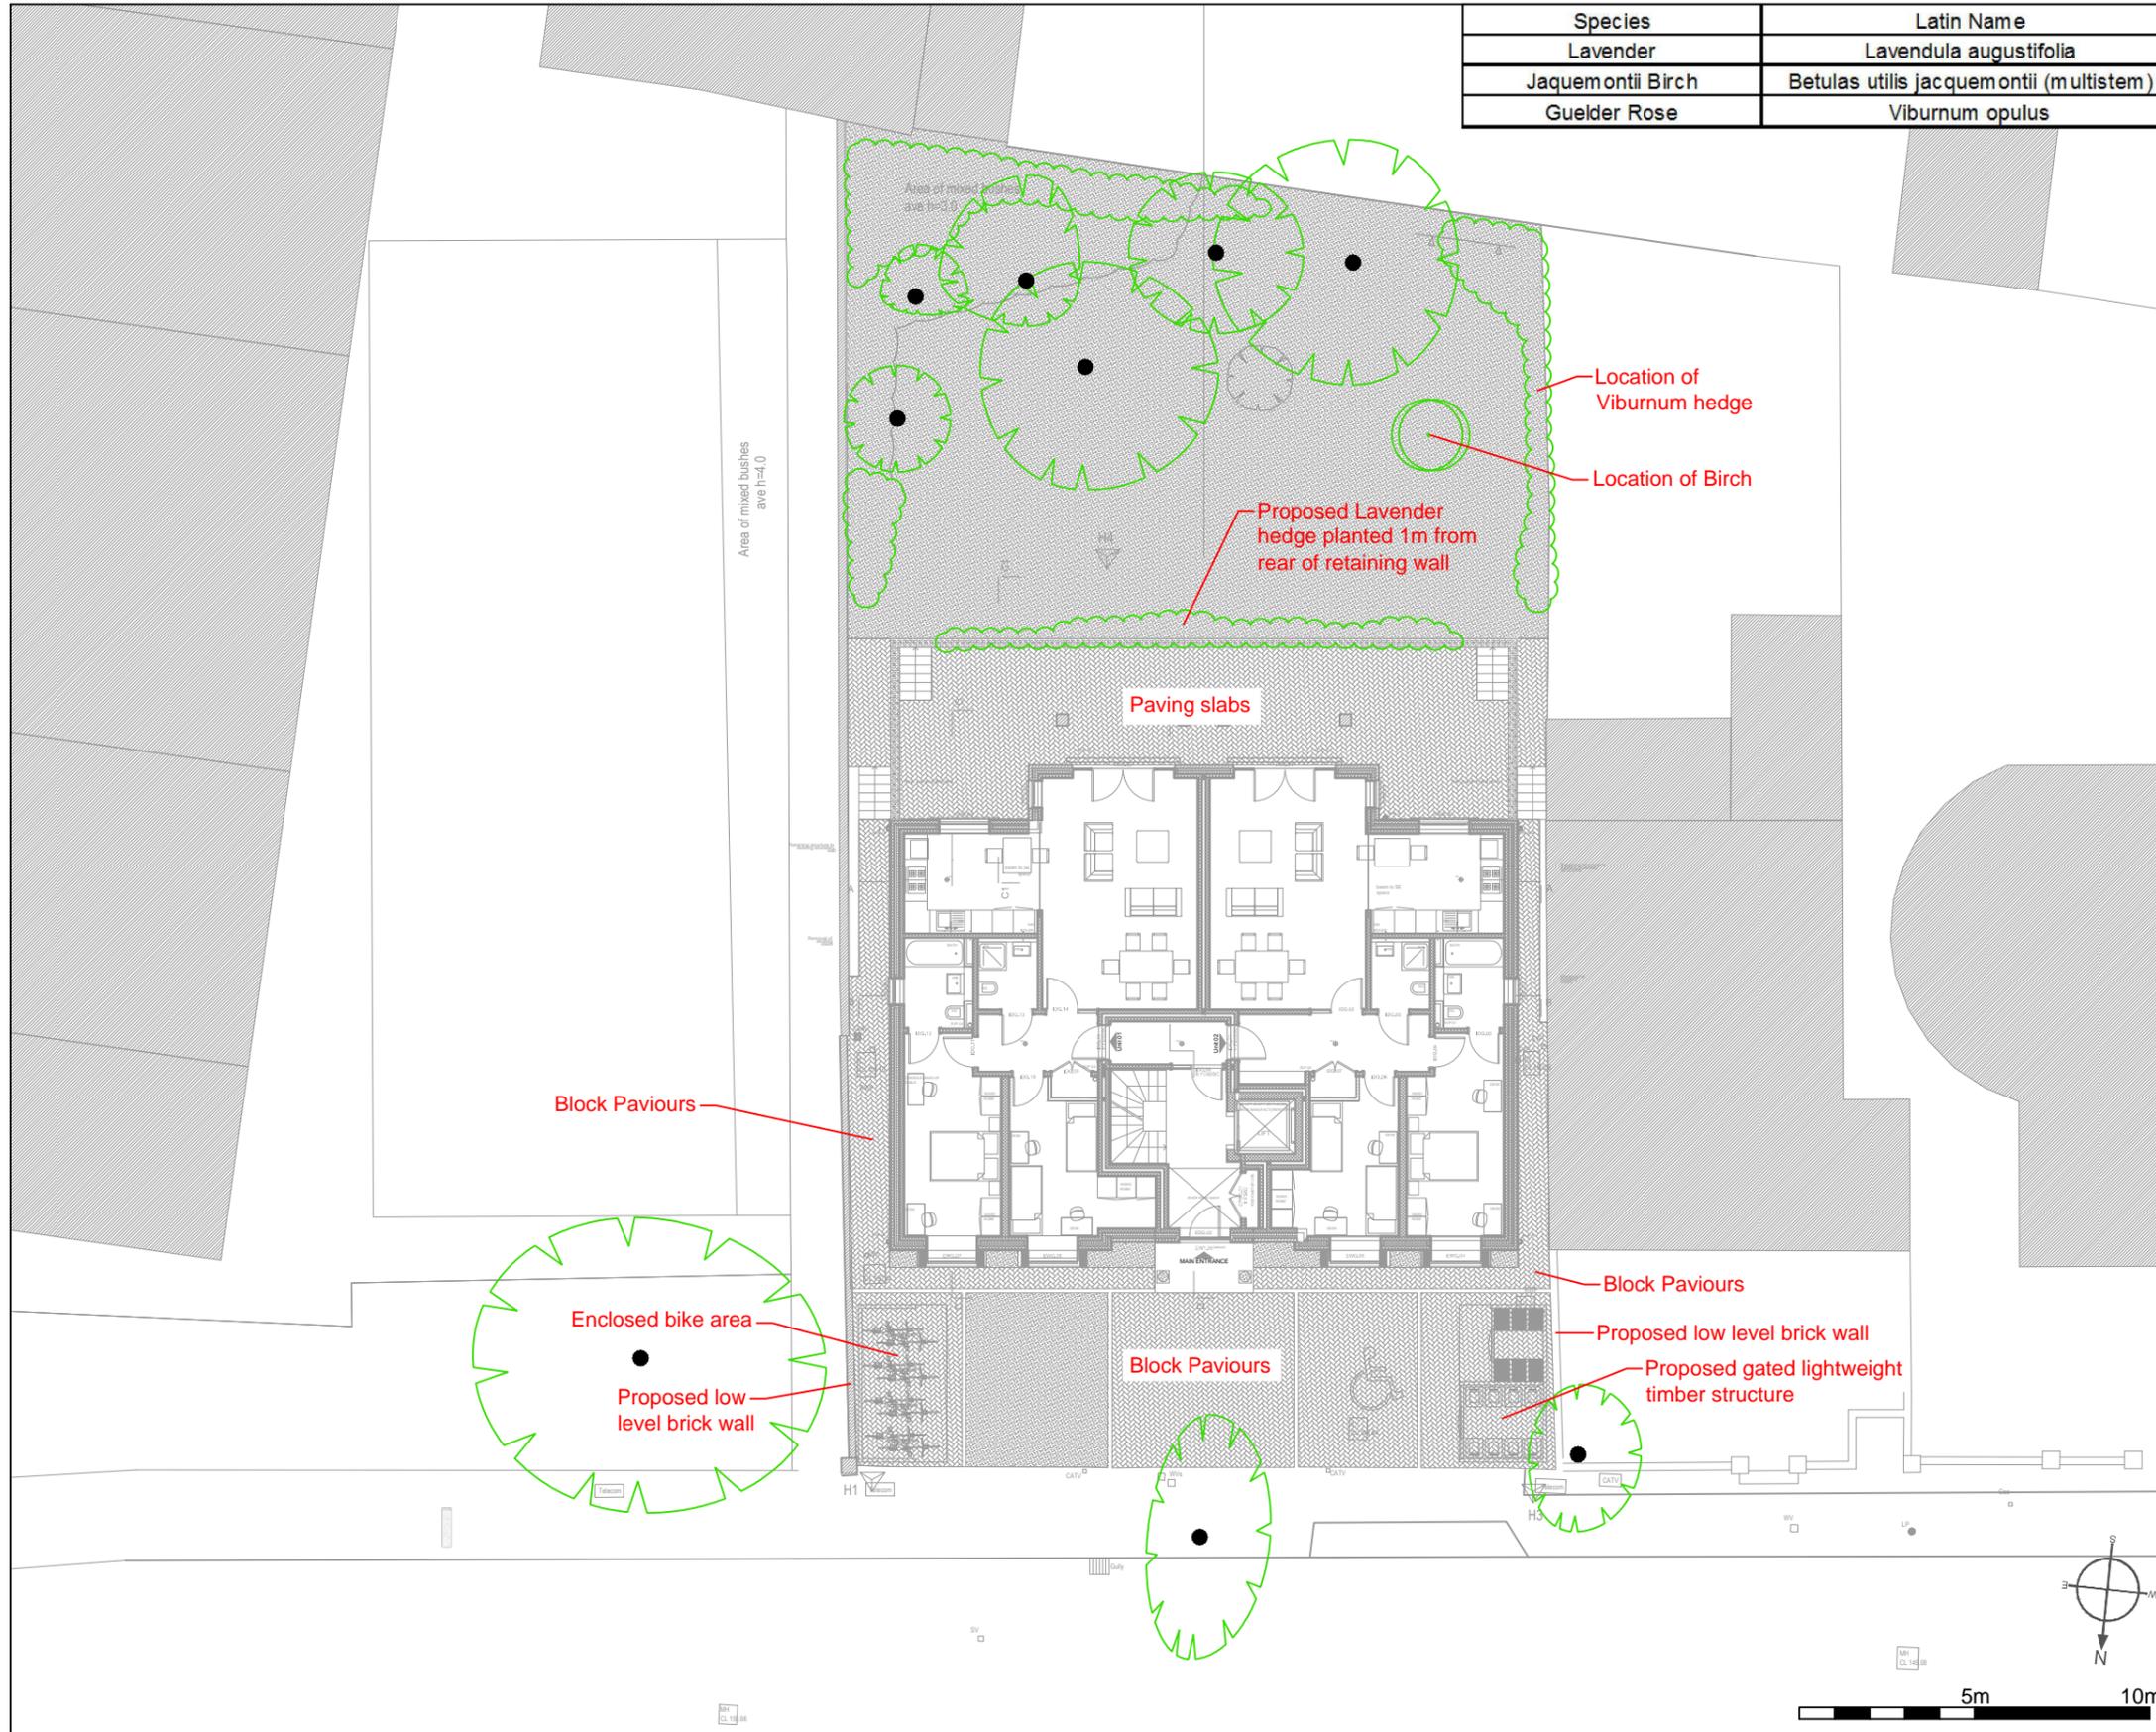

Sylva Consultancy
 The Oxford Boaters Box, Woodstock Road, Oxford, OX2 7AH
 Tel: 01865 872 945 Mobile: 07976 596 517
 e-mail: mail@sylvaconsultancy.co.uk

Site: 15-17 Alexandra Road, London, NW8 0DP 1-200@A3
 Drawing Title: Proposed Planting Plan Sept 2012

Key:

- Existing Trees
- Proposed Hedge Planting
- Proposed Tree Planting

Notes:

- Ground levels to be reinstated to existing levels prior to development. Imported backfill to be conducive for tree growth
- All plants to be planted in next available planting season.
- All works to comply with BS4428:1989 'Code of practice for general landscape operations and good horticultural practice'.
- All tree and shrub planting to comply with BS3936 Part 1 'Specification for Trees & Shrubs'.
- Prior to any excavations for tree and shrub planting, confirm service locations with site manager.
- Thoroughly water in all plants
- Excavate pits for shrub planting large enough to accommodate rootball without restriction or damage
- Backfill with good quality soil
- Well rotted manure or compost to be spread over planting areas
- All planting to be carried out when ground is moist but free of frost or water logging
- All plants to be of good stock
- All plants to be watered in prior to and again after planting
- All failures to be replaced

NOTE: The original of this drawing was produced in colour - a monochrome copy should not be relied upon