




SECTION A-A  
1:50

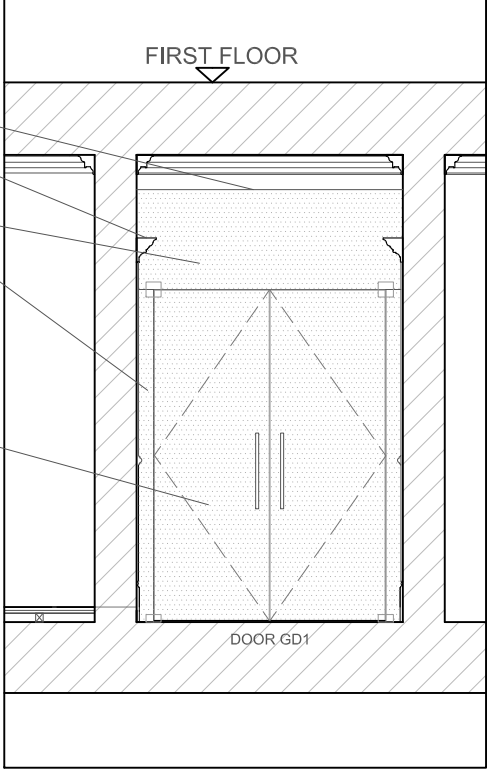

SECTION D-D  
1:50

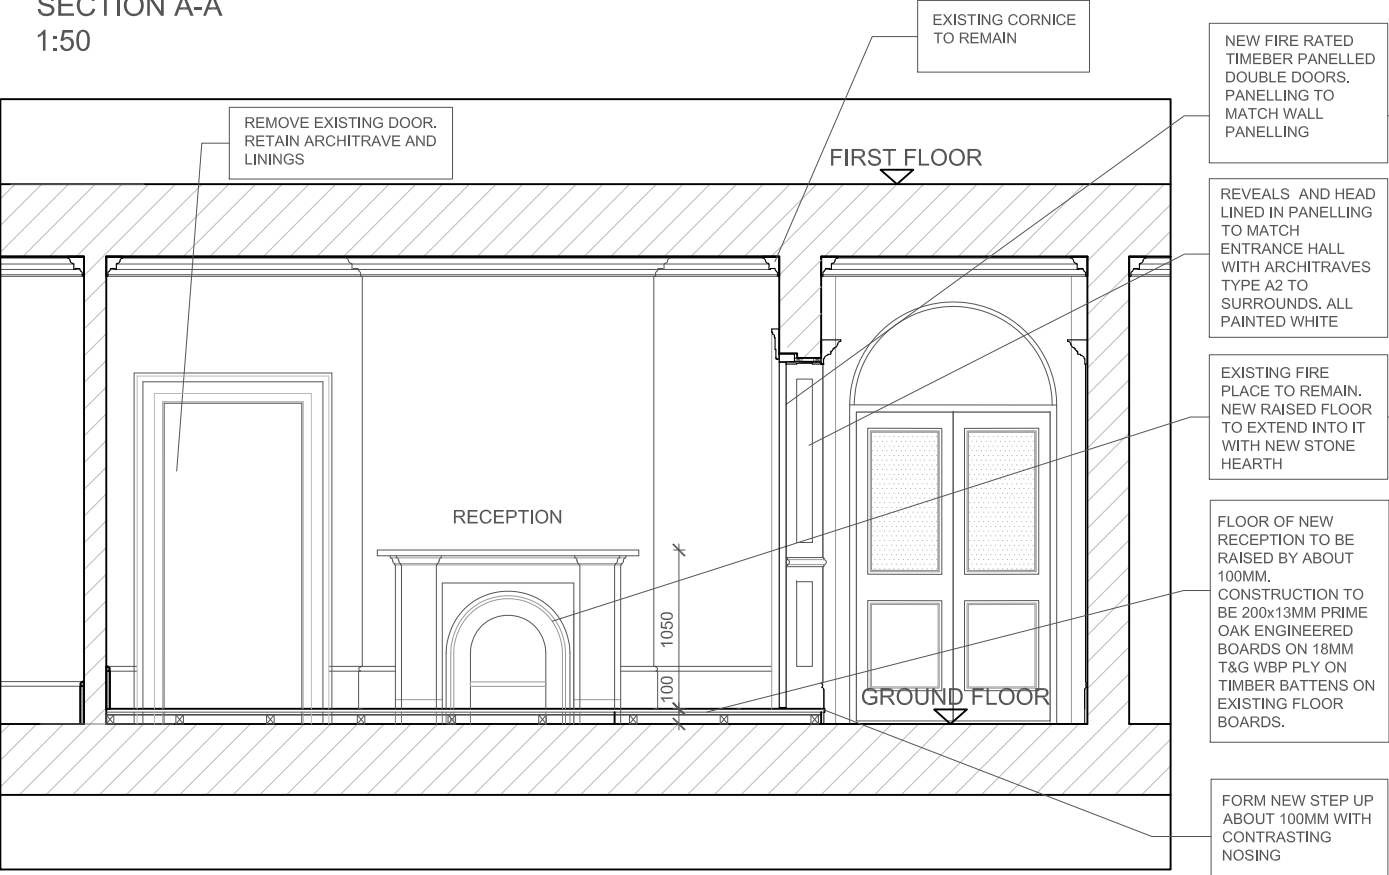

SECTION B-B  
1:50

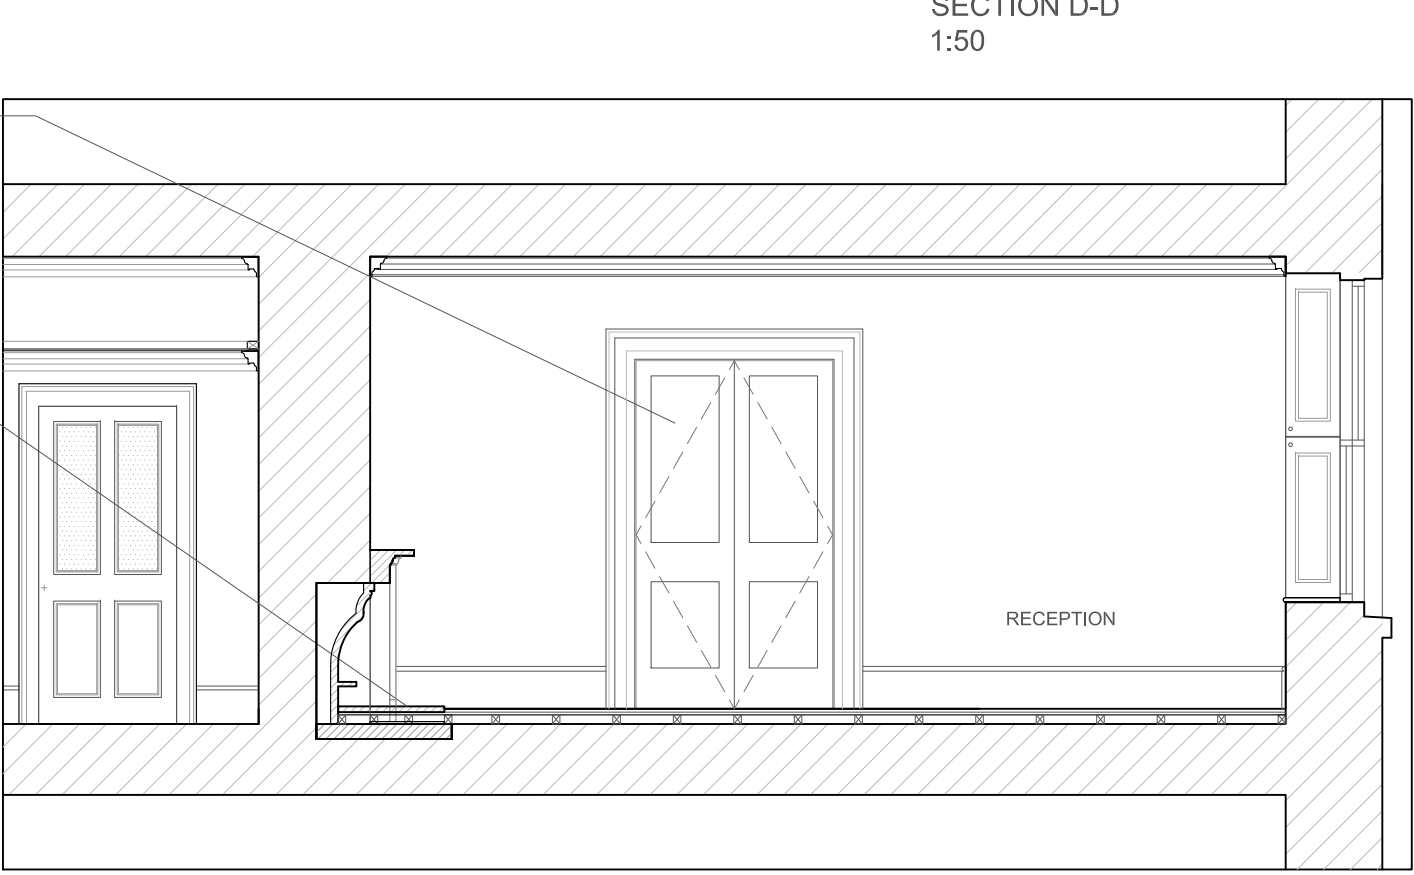

SECTION C-C  
1:50

DO NOT SCALE FROM DRAWING. USE FIGURED DIMENSIONS ONLY. WHERE APPLICABLE, CHECK DIMENSIONS ON SITE PRIOR TO COMMENCEMENT OF WORKS.

S	SLIDING GLAZED DOOR CHANGED TO TIMBER SWING DOORS. SECTION D-D ADDED	27/09/12	PL
R	PLANNING APPLICATION ISSUE	24/07/12	PL
Revision	Description	Date	By
R E V I S I O N S			

**WEIGHTMAN & BULLEN**  
**A R C H I T E C T S**  
tel: 020 7323 9593 fax: 020 7637 0806  
e-mail: wb@wb-london.com

Project	No.2 NEW SQUARE LINCOLN'S INN, W1G 6QP PROPOSED SECTIONS	Date	04/05/12
Scale	1:50@A3	Drawn	PC
Dwg. No.	5655/407	Rev.	S
Checked	PB		