

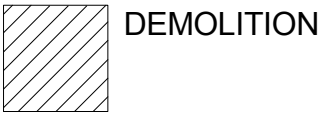


DISCLAIMER:
DO NOT SCALE FROM THESE DRAWINGS. FOR ACCURACY, ALL DIMENSIONS AND SPECIFICATIONS MUST BE CONFIRMED AT THE SITE WITH RELEVANT TECHNICAL SERVICES.
TO BE READ IN CONJUNCTION WITH SERVICE ENGINEERS' DRAWINGS AND SPECIFICATIONS.
ANY DISCREPANCY BETWEEN DRAWINGS AND DIMENSIONS ON SITE ARE TO BE BROUGHT TO THE ATTENTION OF THE ARCHITECT PRIOR TO CONSTRUCTION.

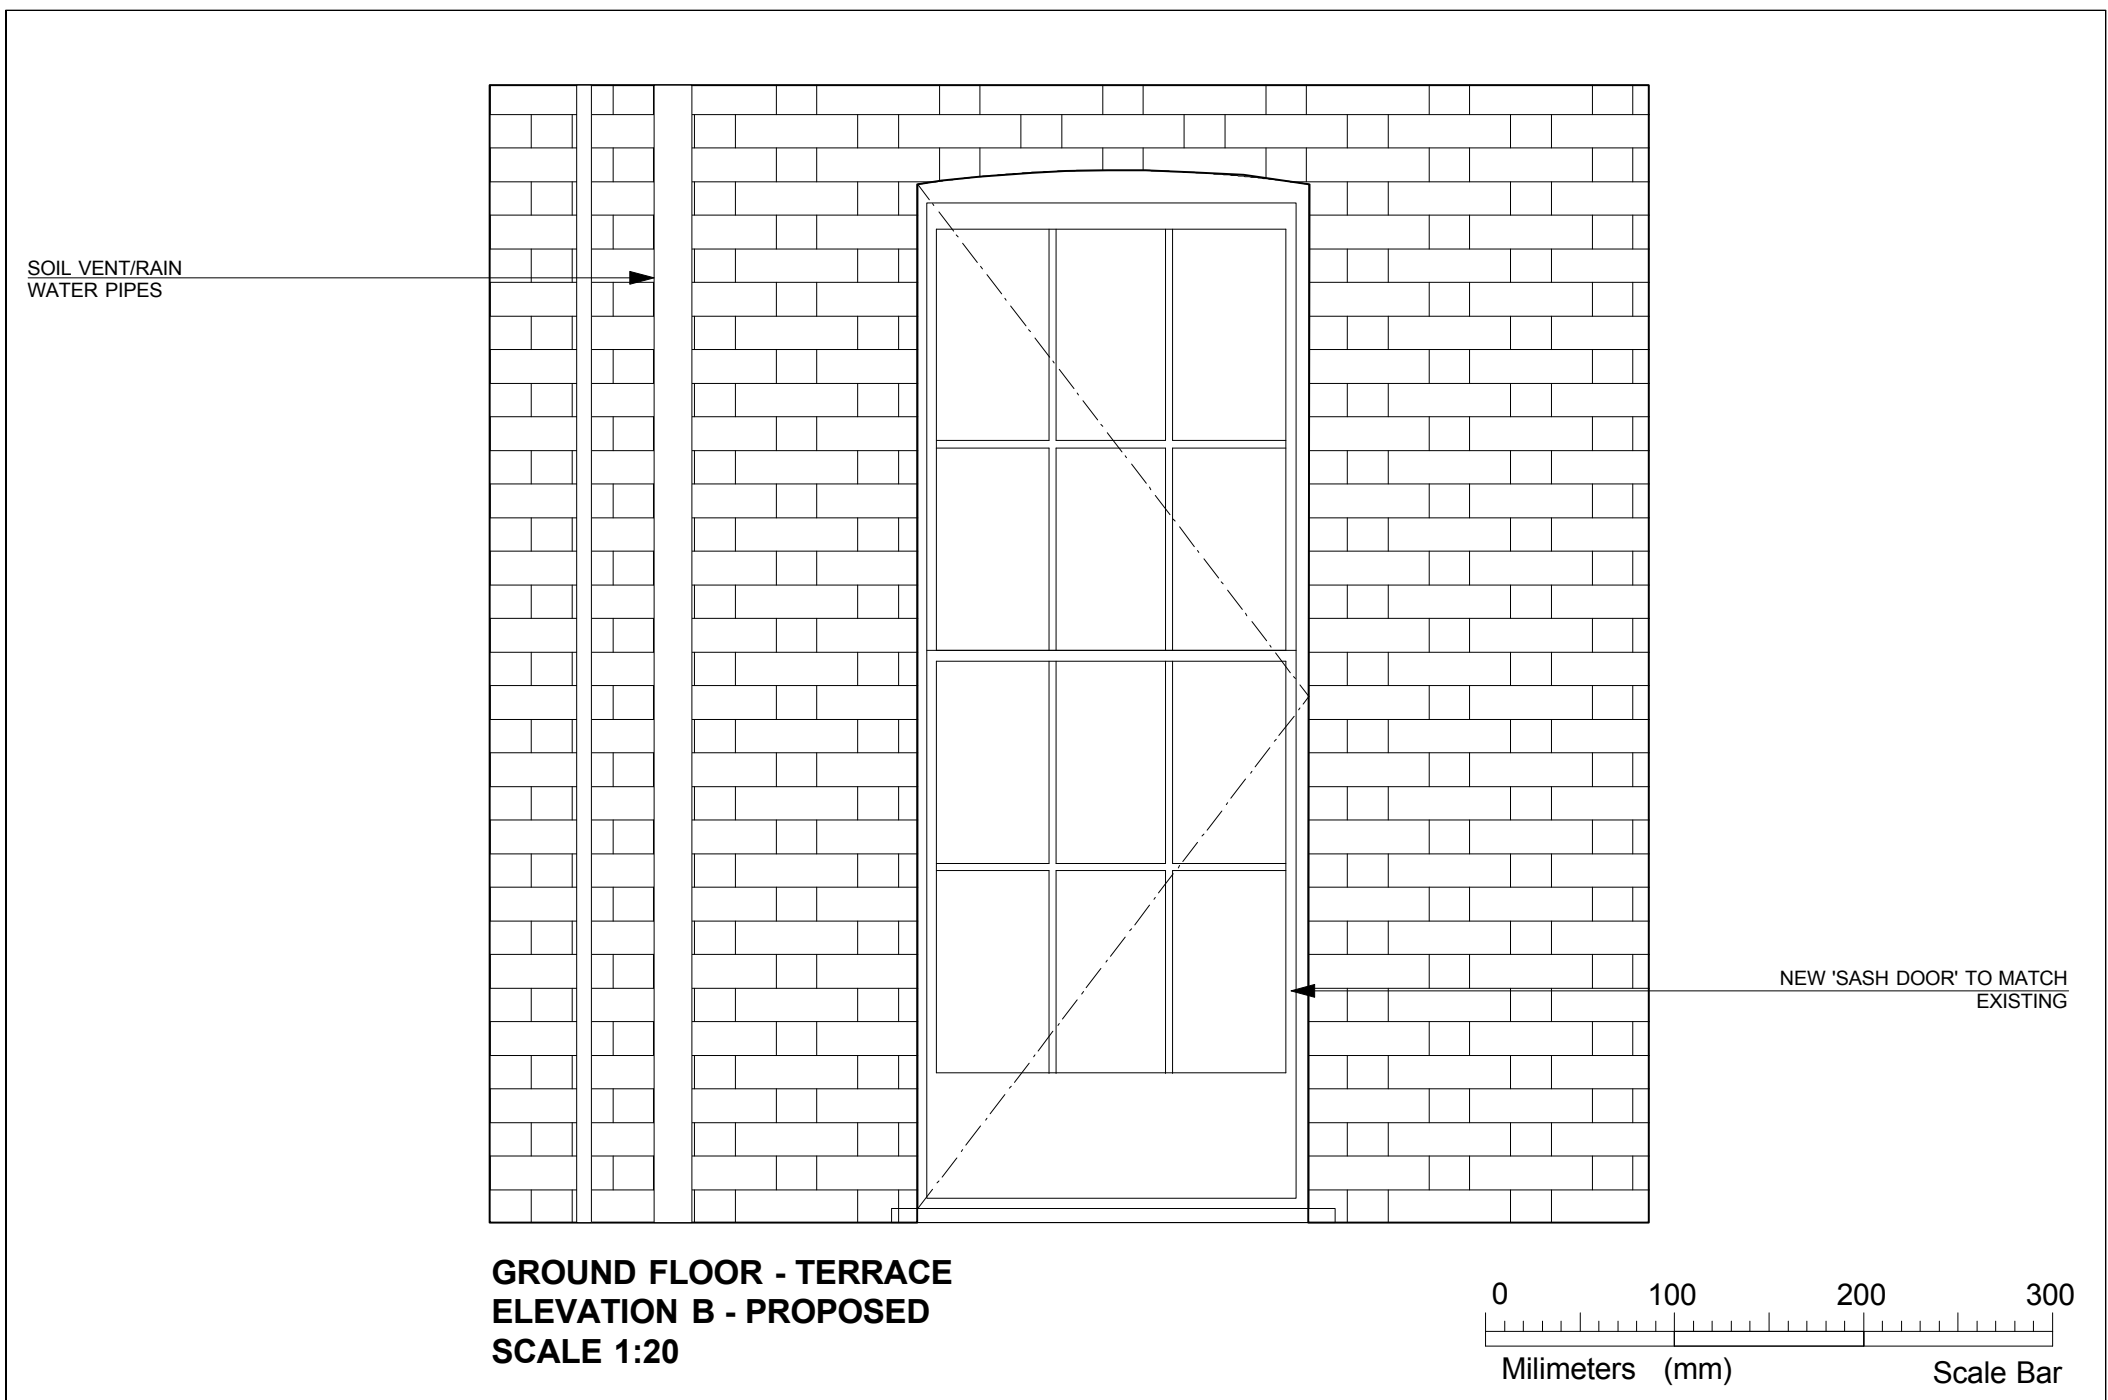

DEMOLITION

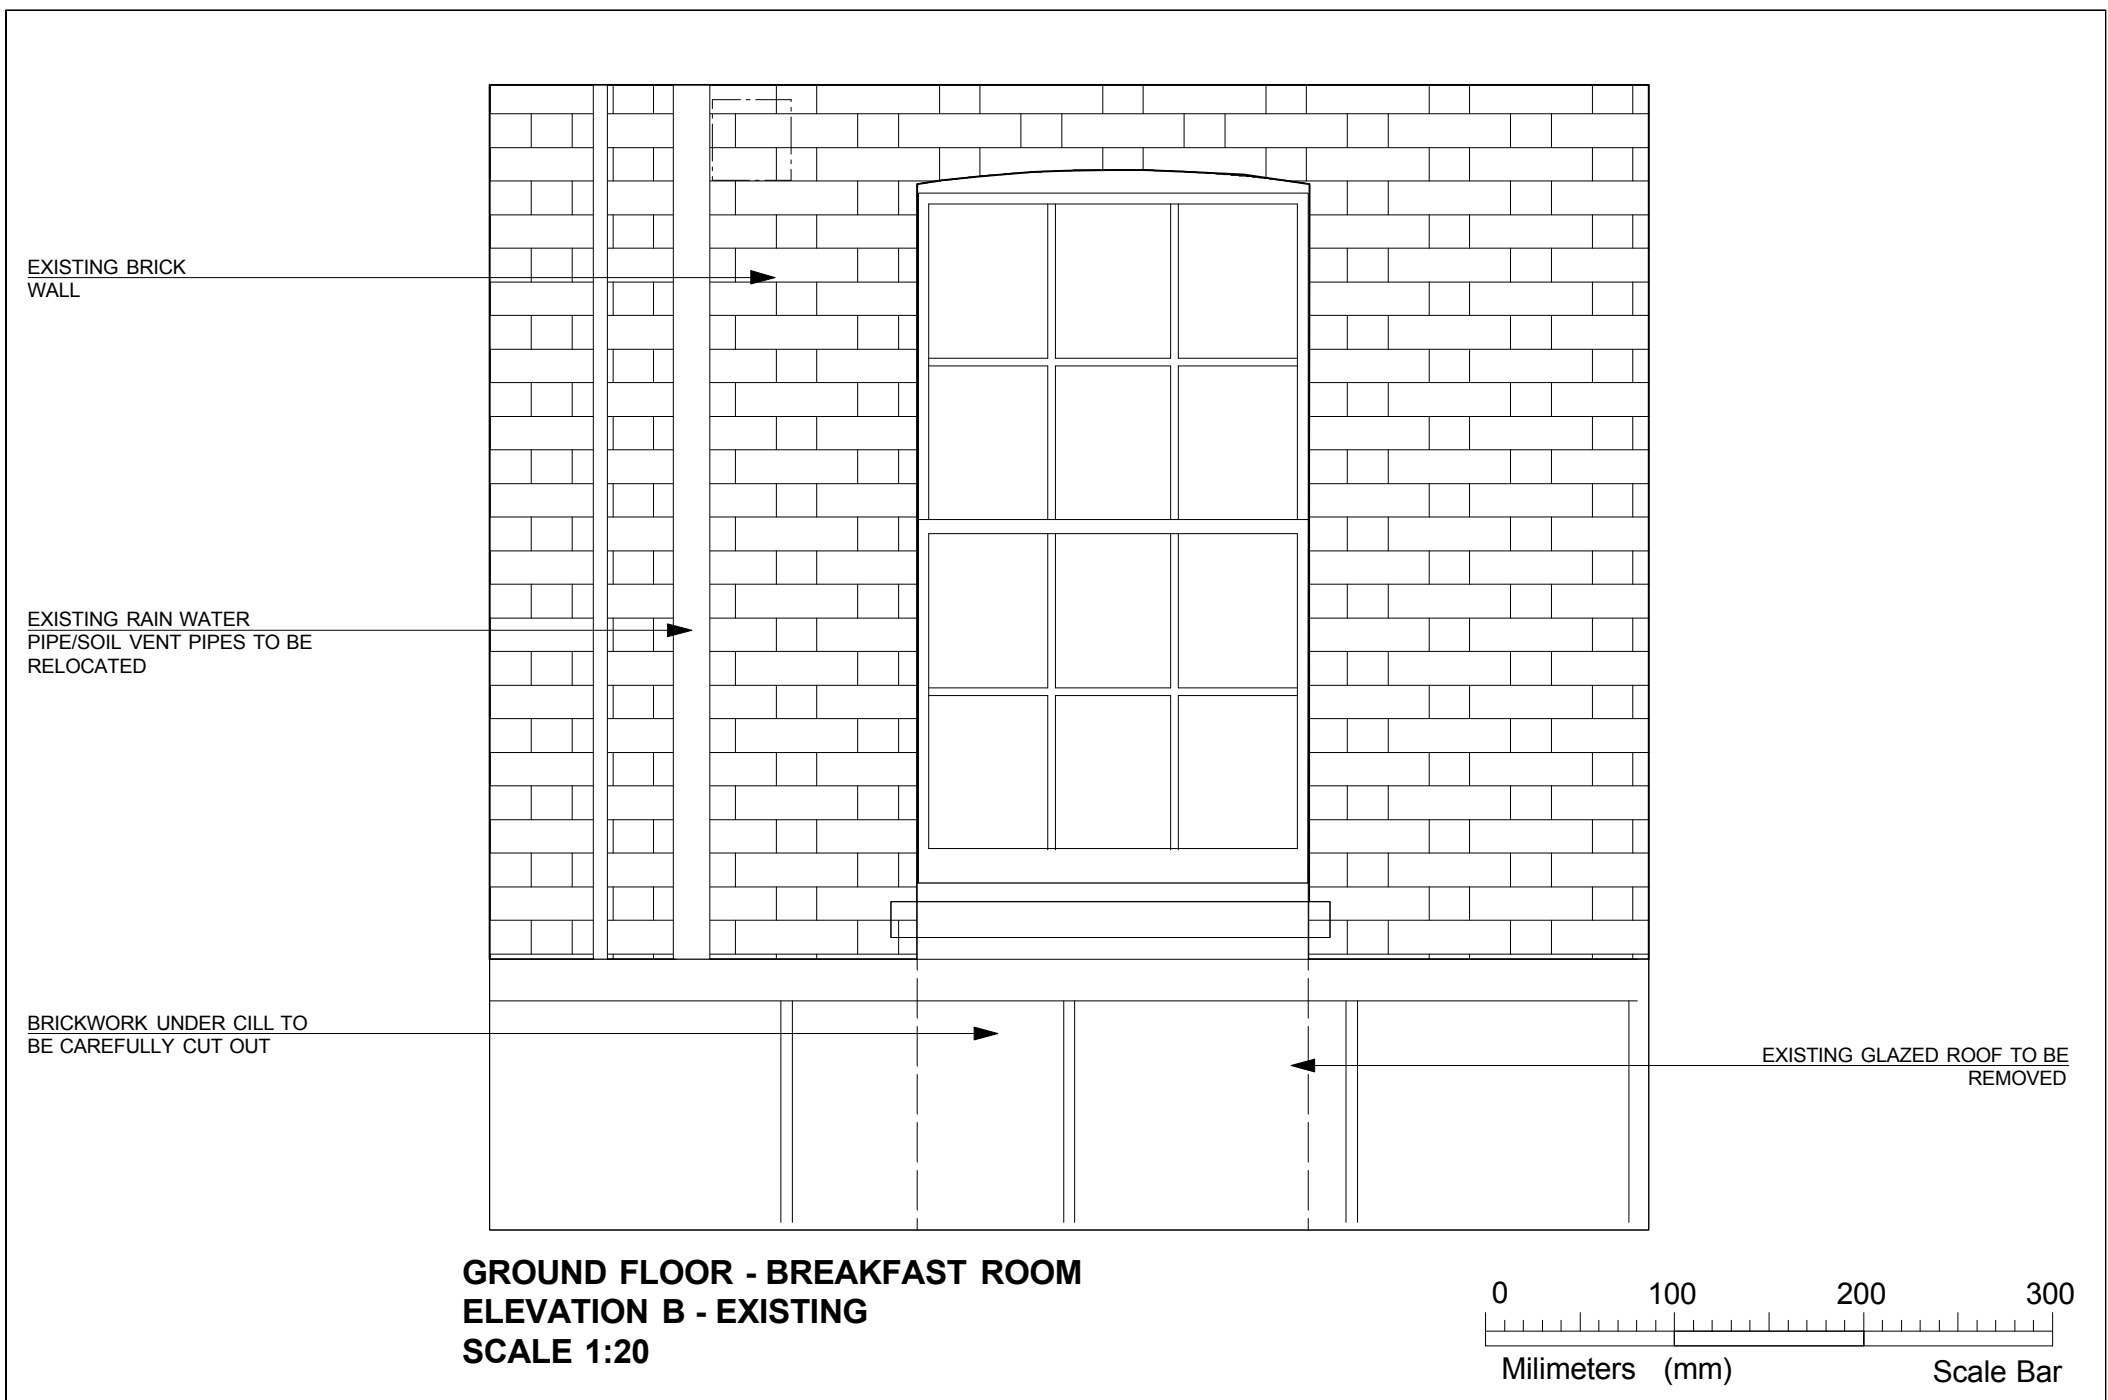

NOTES:

PROJECT:
**4 Grove Terrace
NW5 1PH**

PROJECT STAGE: **PLANNING**

ISSUE DATE: 2012.10.08

SCALE: A1 (1:20)

DOCUMENT NUMBER:

PROJECT	STAGE	PACKAGE	NUMBER	REV.
1028	PLAN		300	

SUBJECT:
**GROUND FLOOR WINDOW
ONTO GARDEN EXISTING &
PROPOSED**

Drawn: GUS GAZZARD/ TAMARA OPPENHEIMER

Charles Tashima Architecture
99 Fairmead Road
N194DG London
Landline: +44(0)207 281 2351
Email: info@ct-arch.co.uk
Website: www.ct-arch.co.uk