


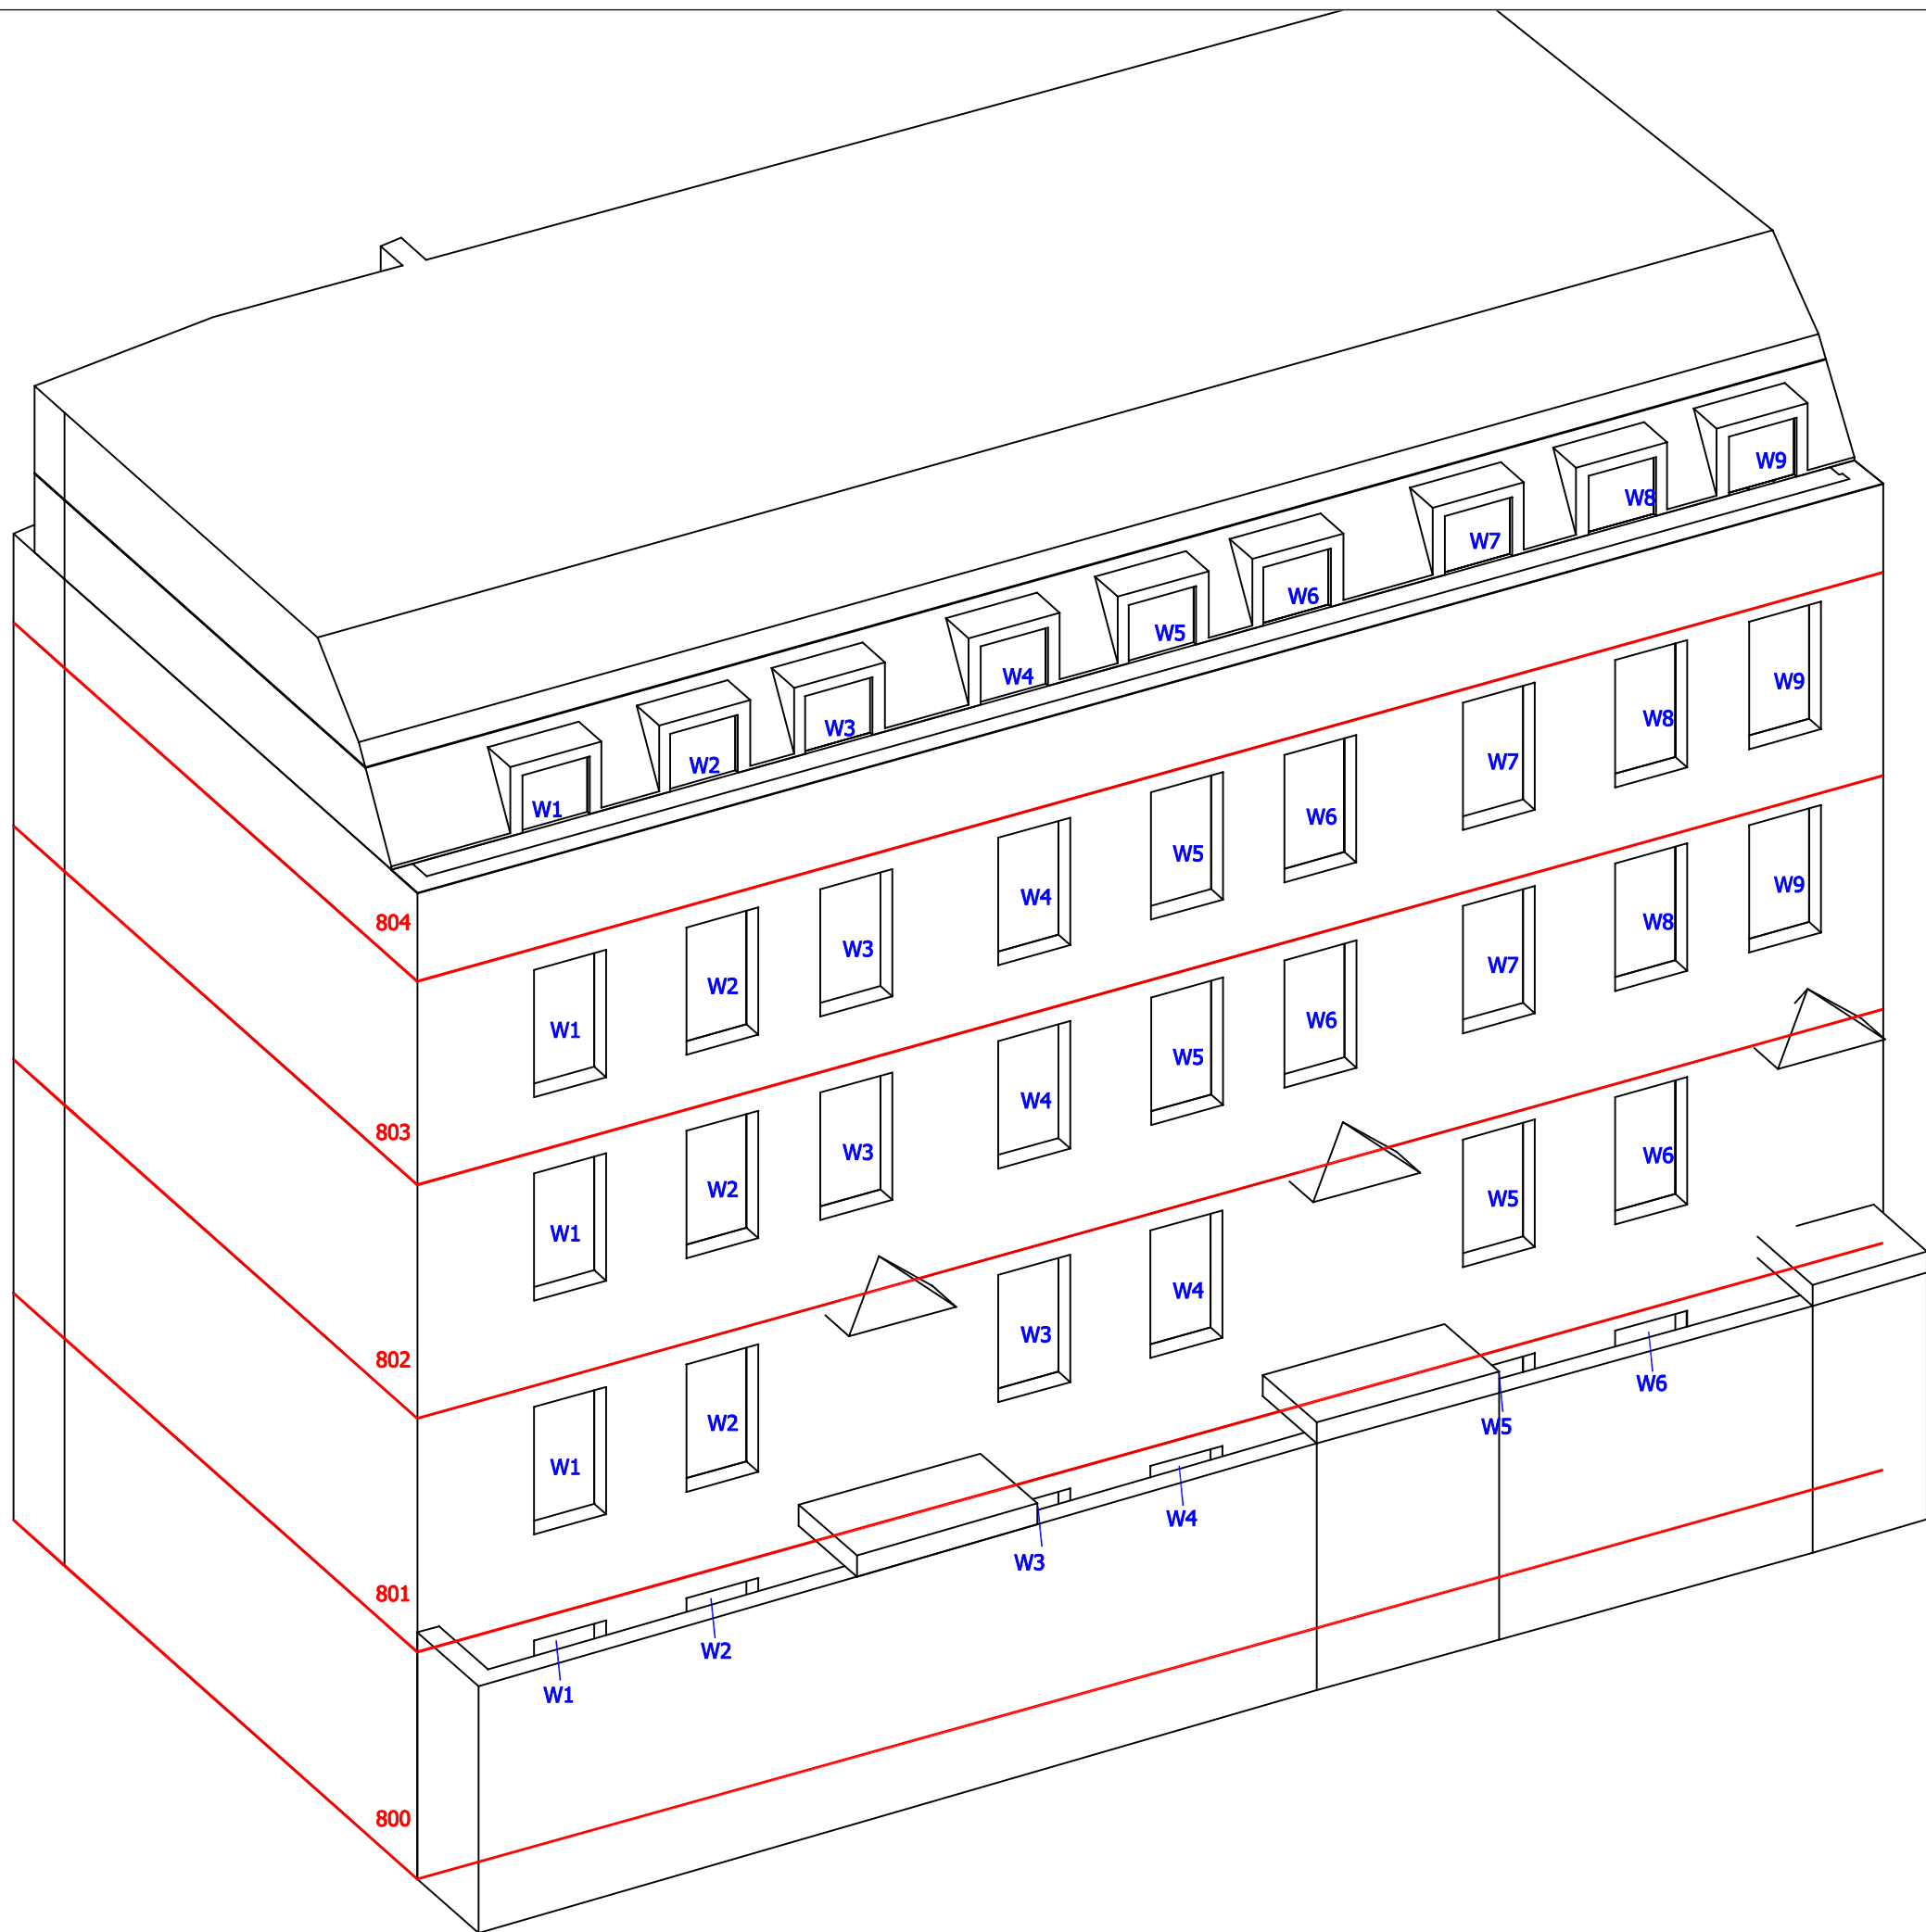

SOURCES OF INFORMATION

RPS
IR01-4632

FIND MAPS
IR02-4632

GIA
IR03-4632

KSR ARCHITECTS
IR04-4632 to IR08-4632

Notes

N.B. DO NOT SCALE OFF THIS DRAWING

FLOOR LEVEL
WINDOW NUMBER

Rev	Date	Description	Initial
A		Initial release	

Project

NEW END HAMPSTEAD
LONDON NW3

Title

3D WINDOW MAP
10-14 NEW END

Scale	Date	
NTS	APR '11	
Drawn	Check	
LT	AB	
Drawing No.	Rel No.	Revisi
4632-25	06	A

gia

The Whitehouse
Belvedere Road
London SE1 8G
t 020 7202 1400
f 020 7202 1401
mail@gia.uk.co
www.gia.uk.co