
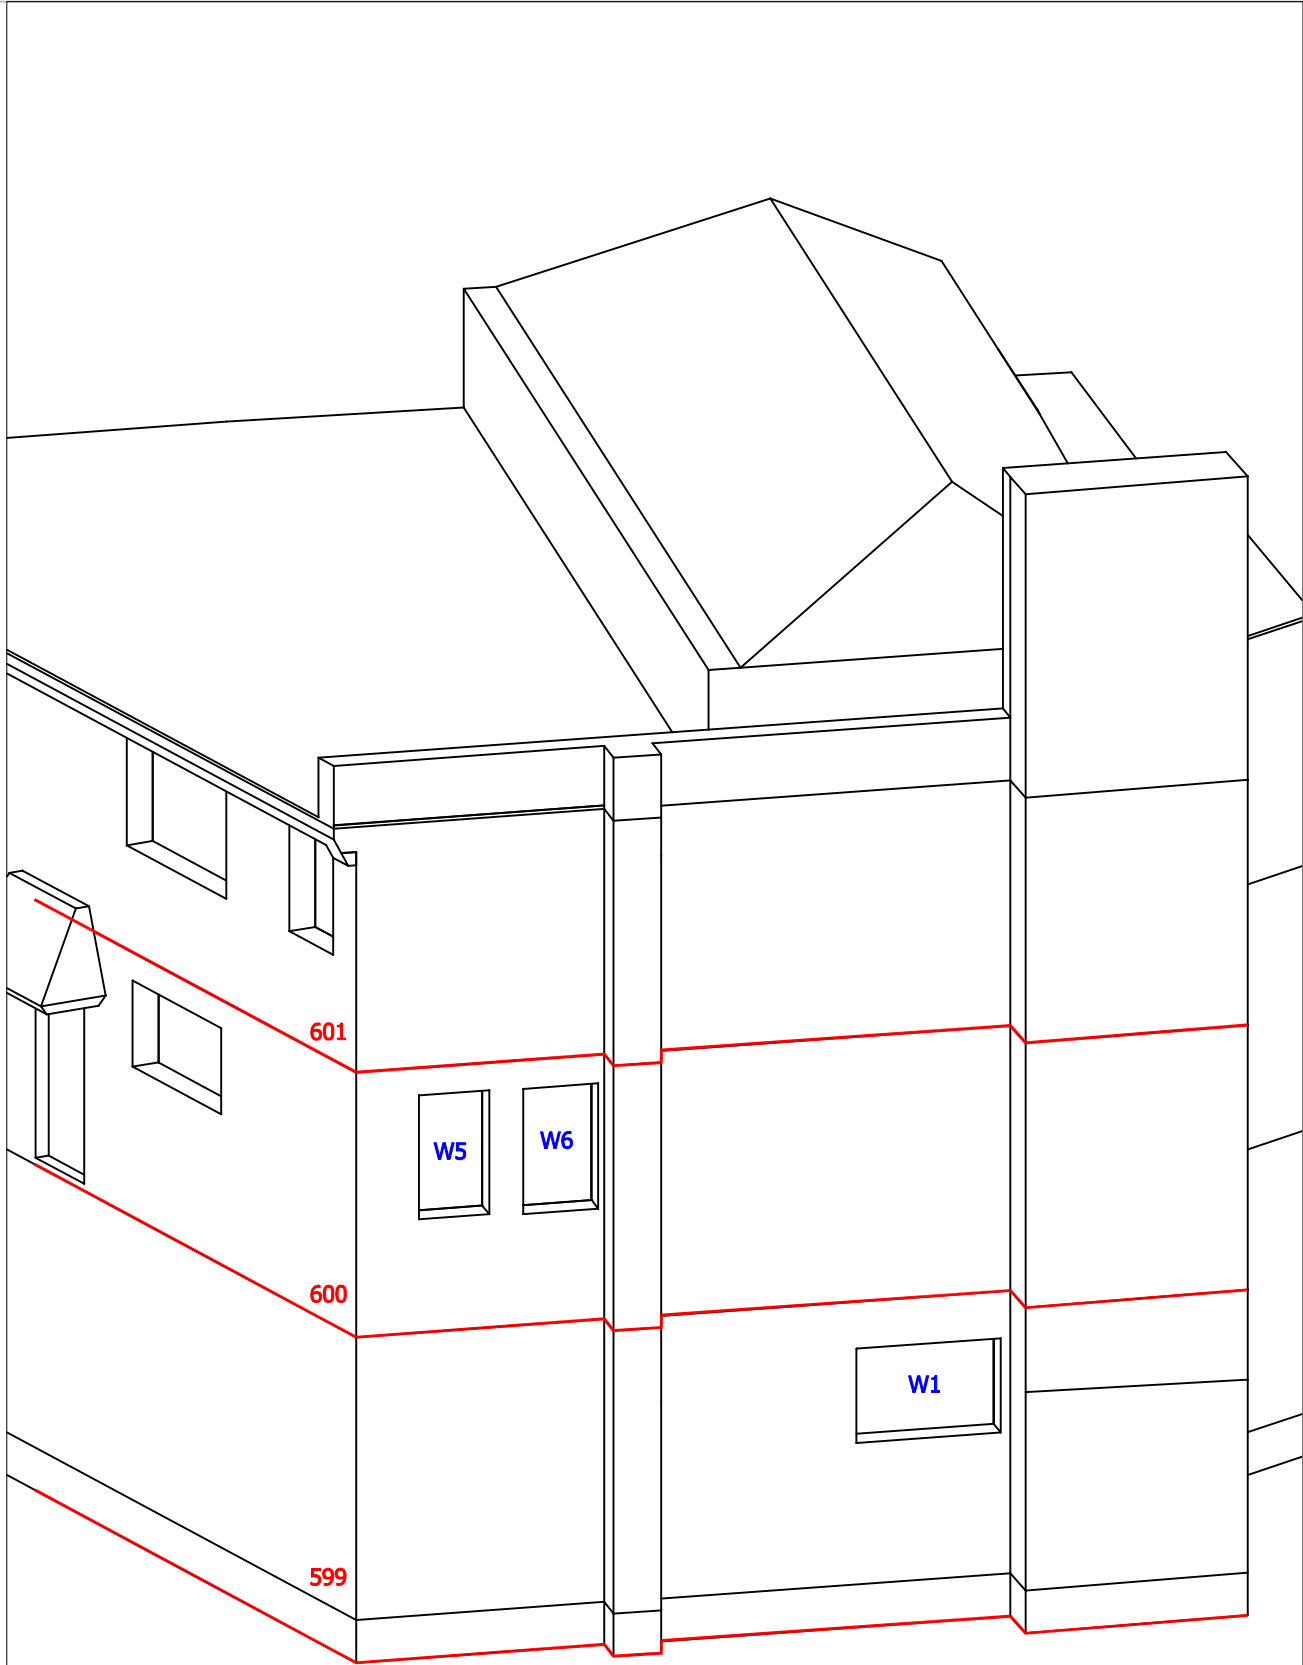


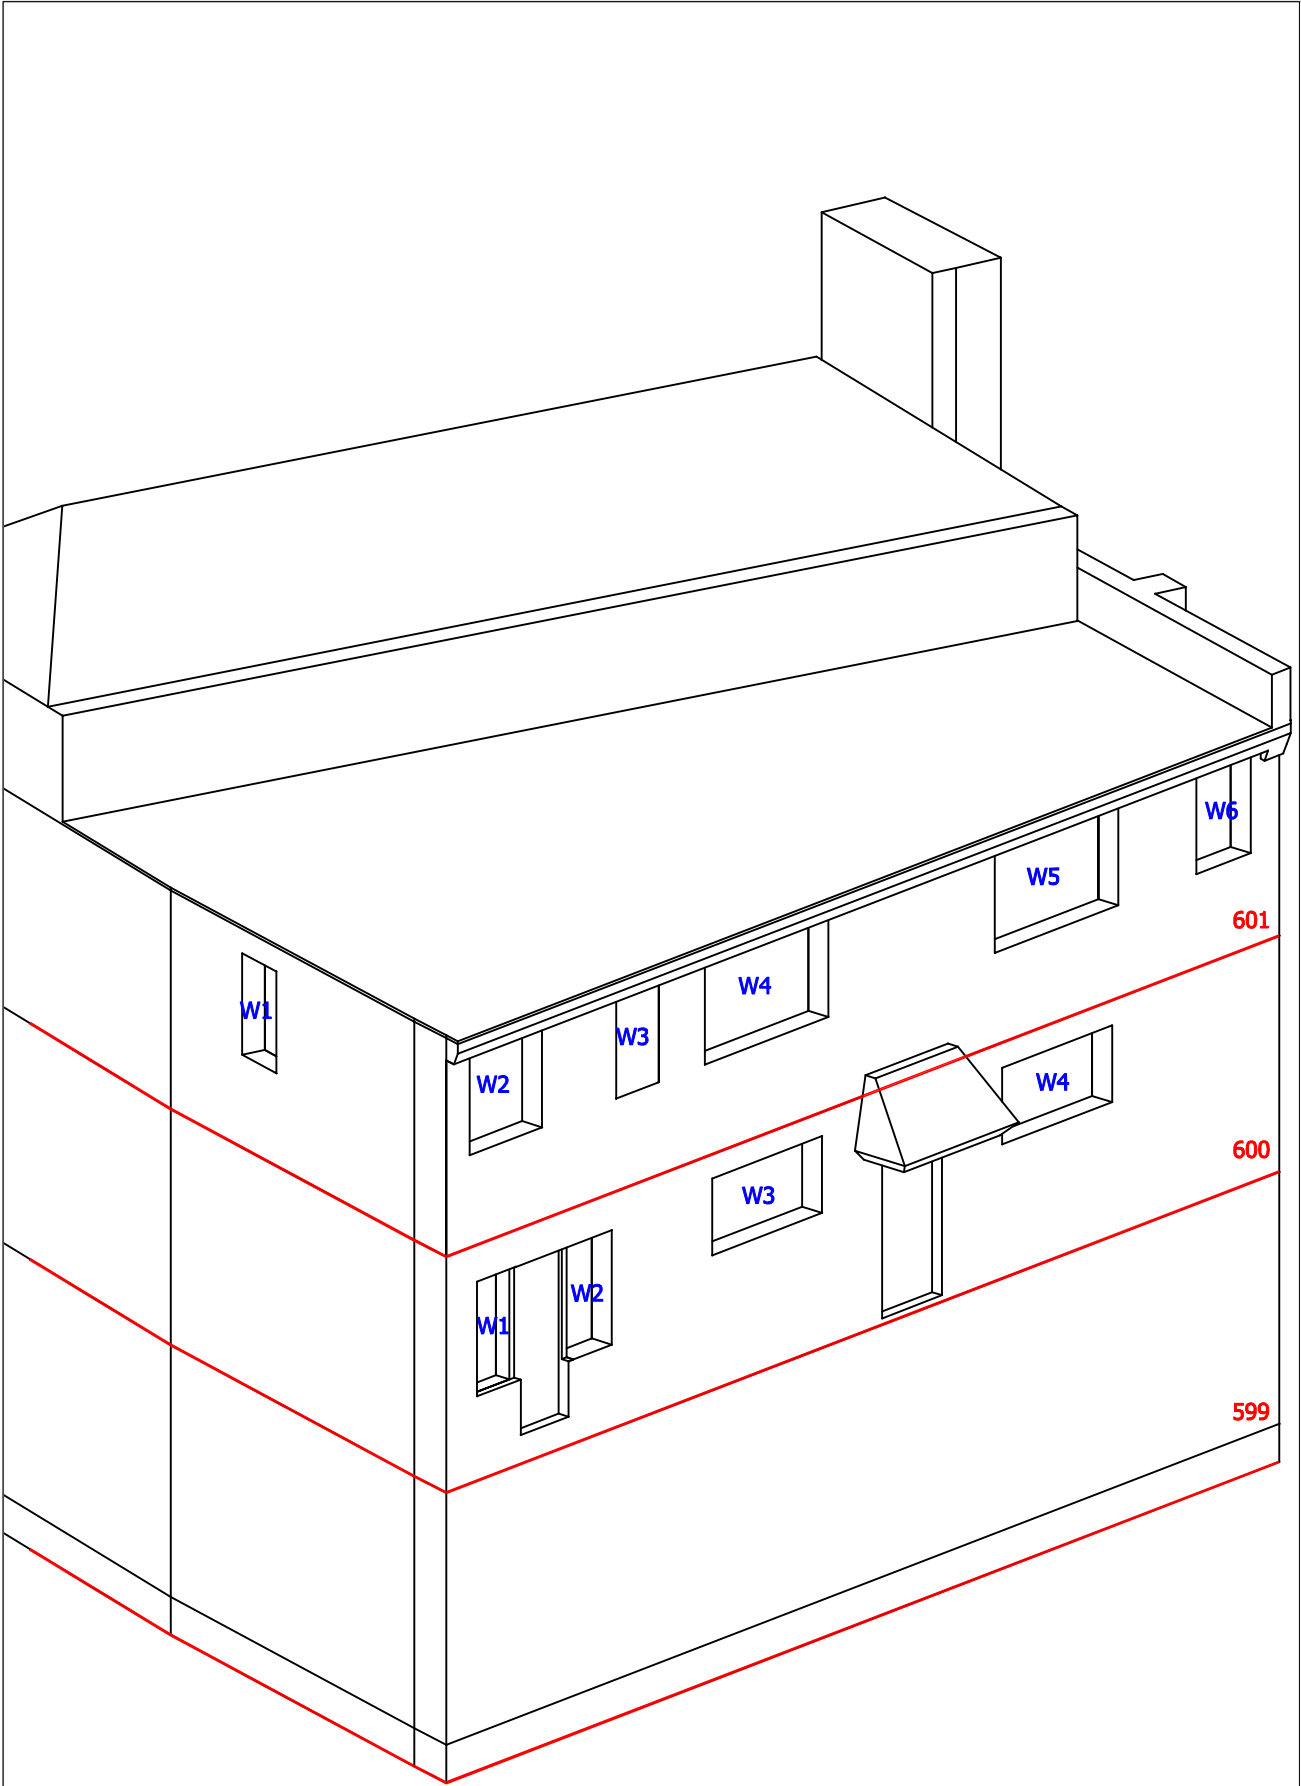

SOURCES OF INFORMATION

RPS
IR01-4632

FIND MAPS
IR02-4632

GIA
IR03-4632

KSR ARCHITECTS
IR04-4632 to IR08-4632

Notes

N.B. DO NOT SCALE OFF THIS DRAWING

FLOOR LEVEL
WINDOW NUMBER

Rev	Date	Description	Initial
A		Initial release	

Project

NEW END HAMPSTEAD
LONDON NW3

Title

3D WINDOW MAP
CHRIST CHURCH COTTAGE

Scale	Date	
NTS	APR '11	
Drawn	Checkd	
LT	AB	
Drawing No.	Rel No.	Revisi
4632-28	06	A